

UNITED STATES DEPARTMENT OF THE INTERIOR  
BUREAU OF LAND MANAGEMENT  
Artesia, NM 88210

Patented Dec. 1, 1904  
Expired Aug. 11, 1985  
LEASE DESIGNATION AND SERIAL

CLSF

SUNDRY NOTICES AND REPORTS ON WELLS

(Do not use this form for proposals to drill or to deepen or plug back to a different reservoir.  
Use "APPLICATION FOR PERMIT" for such proposals.)

1. OIL WELL <input type="checkbox"/> GAS WELL <input checked="" type="checkbox"/> OTHER <input type="checkbox"/>	RECEIVED	7. UNIT AGREEMENT NAME
2. NAME OF OPERATOR		N/A
Yates Petroleum Corporation		8. FARM OR LEASE NAME
3. ADDRESS OF OPERATOR		Red Rock "NB" Federal
105 South Fourth Street, Artesia, New Mexico 88210	FEB-2 '90	9. WELL NO.
4. LOCATION OF WELL (Report location clearly and in accordance with any State requirements. See also space 17 below) At surface	O. C. D. ARTESIA OFFICE	2
		10. FIELD AND POOL OR WILDCAT
Unit N, 330' FSL and 1980' FWL		Pecos Slope Abo
14. PERMIT NO.		11. SEC., T., R., M., OR BLM. AND SURVEY OR AREA
		Sec. 28, T6S-R25E
15. ELEVATIONS (Show whether DE, RE, GR, etc.)		12. COUNTY OR PARISH
3741.9 GR		Chaves
		13. STATE
		NM

16. Check Appropriate Box To Indicate Nature of Notice, Report, or Other Data	
NOTICE OF INTENTION TO:	SUBSEQUENT REPORT OF:
TEST WATER SHUT-OFF	WATER SHUT-OFF
FRACTURE TREAT	FRACTURE TREATMENT
SHOOT OR ACIDIZE	SHOOTING OR ACIDIZING
REPAIR WELL	(Other)
AMEND SURFACE USE PLAN	REPAIRING WELL
	ALTERING CASING
	ABANDONMENT*

17. DESCRIBE PROPOSED OR COMPLETED OPERATIONS. (Fully state all pertinent details, and give pertinent dates, including estimated date of starting any proposed work. If well is directionally drilled, give subsurface locations and measured and true vertical depths for all markers and zones pertinent to this work.) \*


Yates Petroleum Corporation wishes to amend the surface use plan to include a 3" OD or less buried steel natural gas pipeline. It will go from the NW corner of the Red Rock #2 pad in a Westerly direction to the West edge of the Sec.28, T6S-R25E. The route of the pipeline is marked in red on the attached plat. The proposed route of pipeline will have a cultural resources survey conducted.

18. I hereby certify that the foregoing is true and correct		
SIGNED	TITLE	DATE
<i>Cliff R. May</i>	Permit Agent	1-15-90
(This space for Federal or State office use)		
APPROVED BY	TITLE	DATE
S/Levi Deike, Acting	Acting Area Manager	2-1-90
CONDITIONS OF APPROVAL, IF ANY:		

\*See Instructions on Reverse Side

YATES PETROLEUM CORPORATION  
Gas Pipeline right-of-way  
Sec. 28, T. 6 S., R. 25 E.,  
Chaves Co. New Mexico R. 25 E.

JOB No.

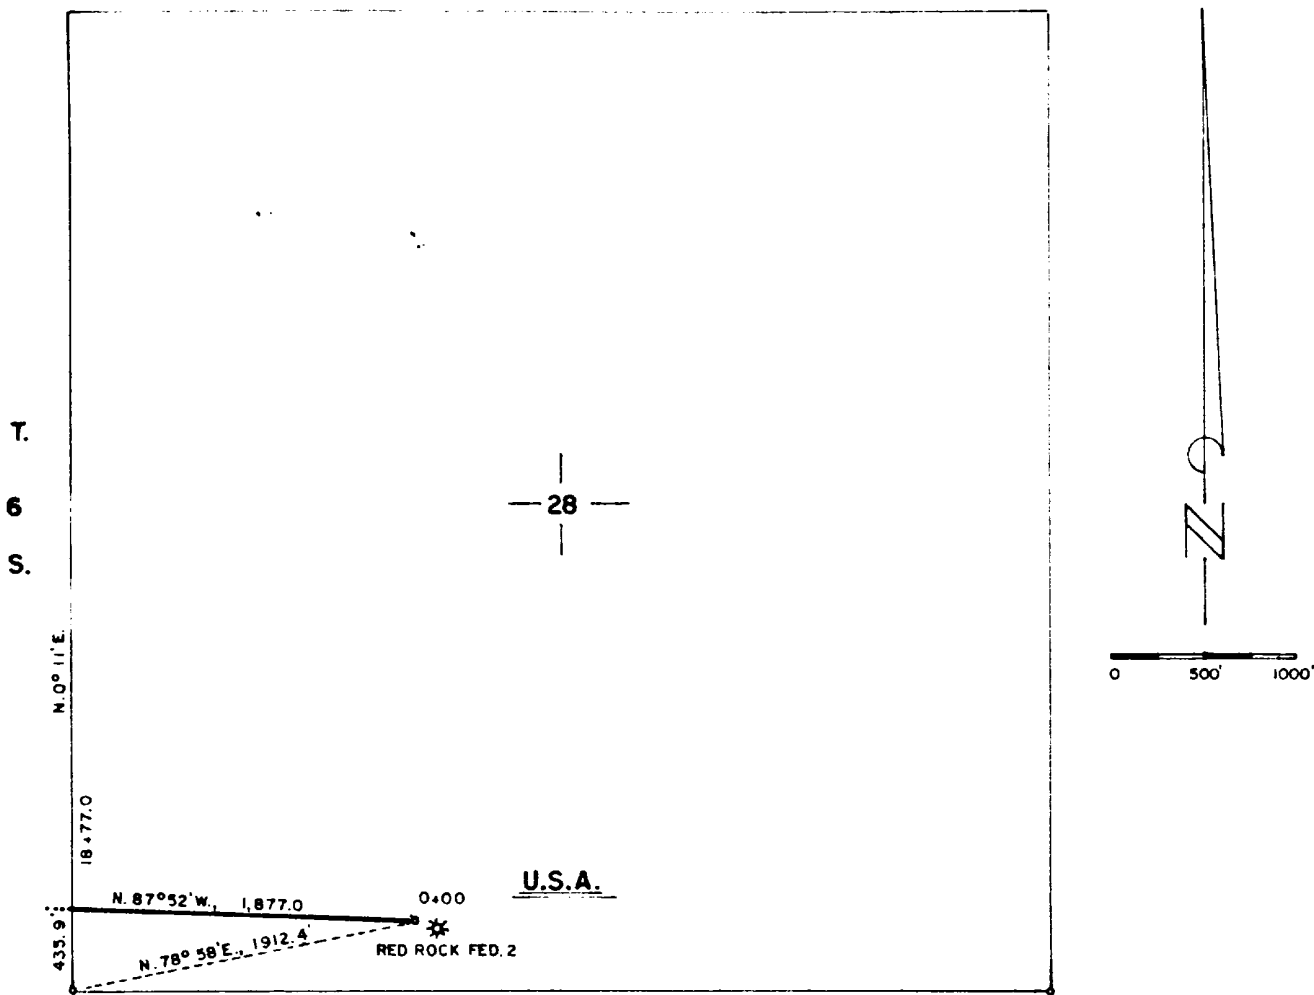

Description:  
A Natural Gas Pipeline right-of-way 30 feet wide,  
being 15 to the left and right of the survey centerline  
as shown hereon.

1,877.0 feet = 113.758 rods, 0.355 miles, or 1.293 acres,  
more or less.

THE PREPARATION OF THIS PLAT AND THE PERFORMANCE OF THE SURVEY UPON WHICH IT IS BASED WERE DONE UNDER MY  
DIRECTION AND THE PLAT ACCURATELY DEPICTS THE RESULTS OF SAID SURVEY AND MEETS THE REQUIREMENTS OF THE  
STANDARDS FOR LAND SURVEYS IN NEW MEXICO AS ADOPTED BY THE NEW MEXICO STATE BOARD OF REGISTRATION FOR  
PROFESSIONAL ENGINEERS AND LAND SURVEYORS.

YATES PETROLEUM CORPORATION

A Natural Gas Pipeline right-of-way to  
connect the RED ROCK "NB" FEDERAL #2  
Well located 1980/W & 330/S of Sec.28  
T.6 S., R.25 E., N.M.P.M., Chaves  
County, New Mexico.

P.O. Box 996

Lovington, New Mexico 88260

SCALE: 1" = 1000'

DRAWN BY: erb

DATE: 1/15/90

SHEET 1 OF 2

*Herschel L. Jones*  
HERSCHEL L. JONES R.L.S. No. 3640

