


WELLNAME: W015 AHE State 1 FIELD: Wildcat
 LOCATION: 660' EN + 660' EE 13-95-27E Chaves County
 GL: 3,874' ZERO: _____ AGL: _____ KB: 3,884'
 SPUD DATE: _____ COMPLETION DATE: _____
 COMMENTS: PJA 1/22/00

CASING PROGRAM	
SIZE/WT/GR/CONN	DEPTH SET
9 5/8" 24# J55	1208'
5 1/2" 17# + 15.5#	2583'

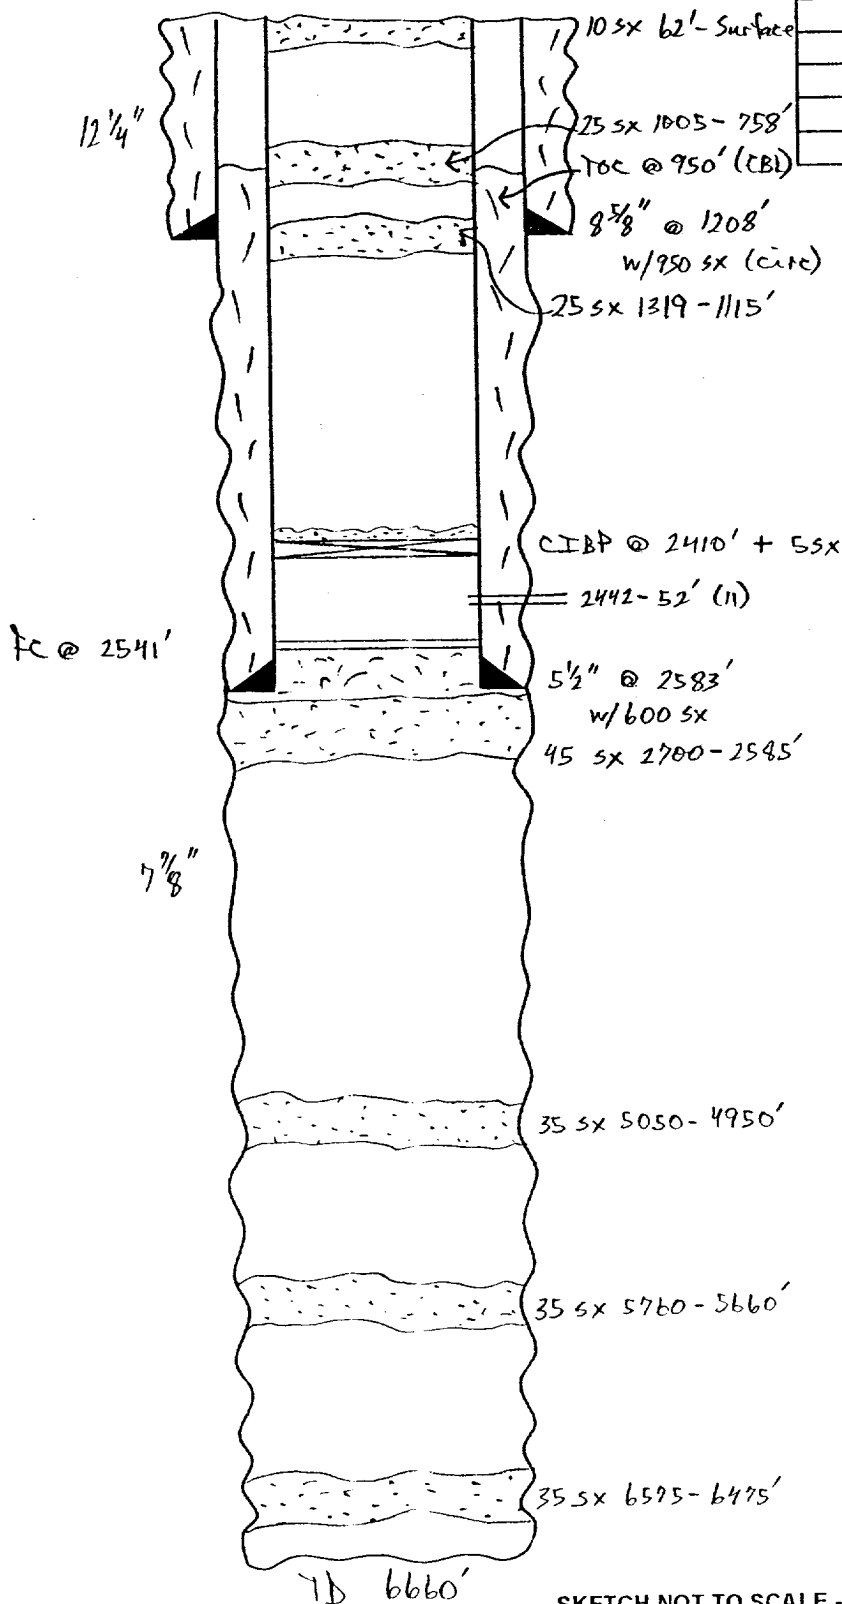

Before

- SKETCH NOT TO SCALE -

DATE: 12-21-00 SD