


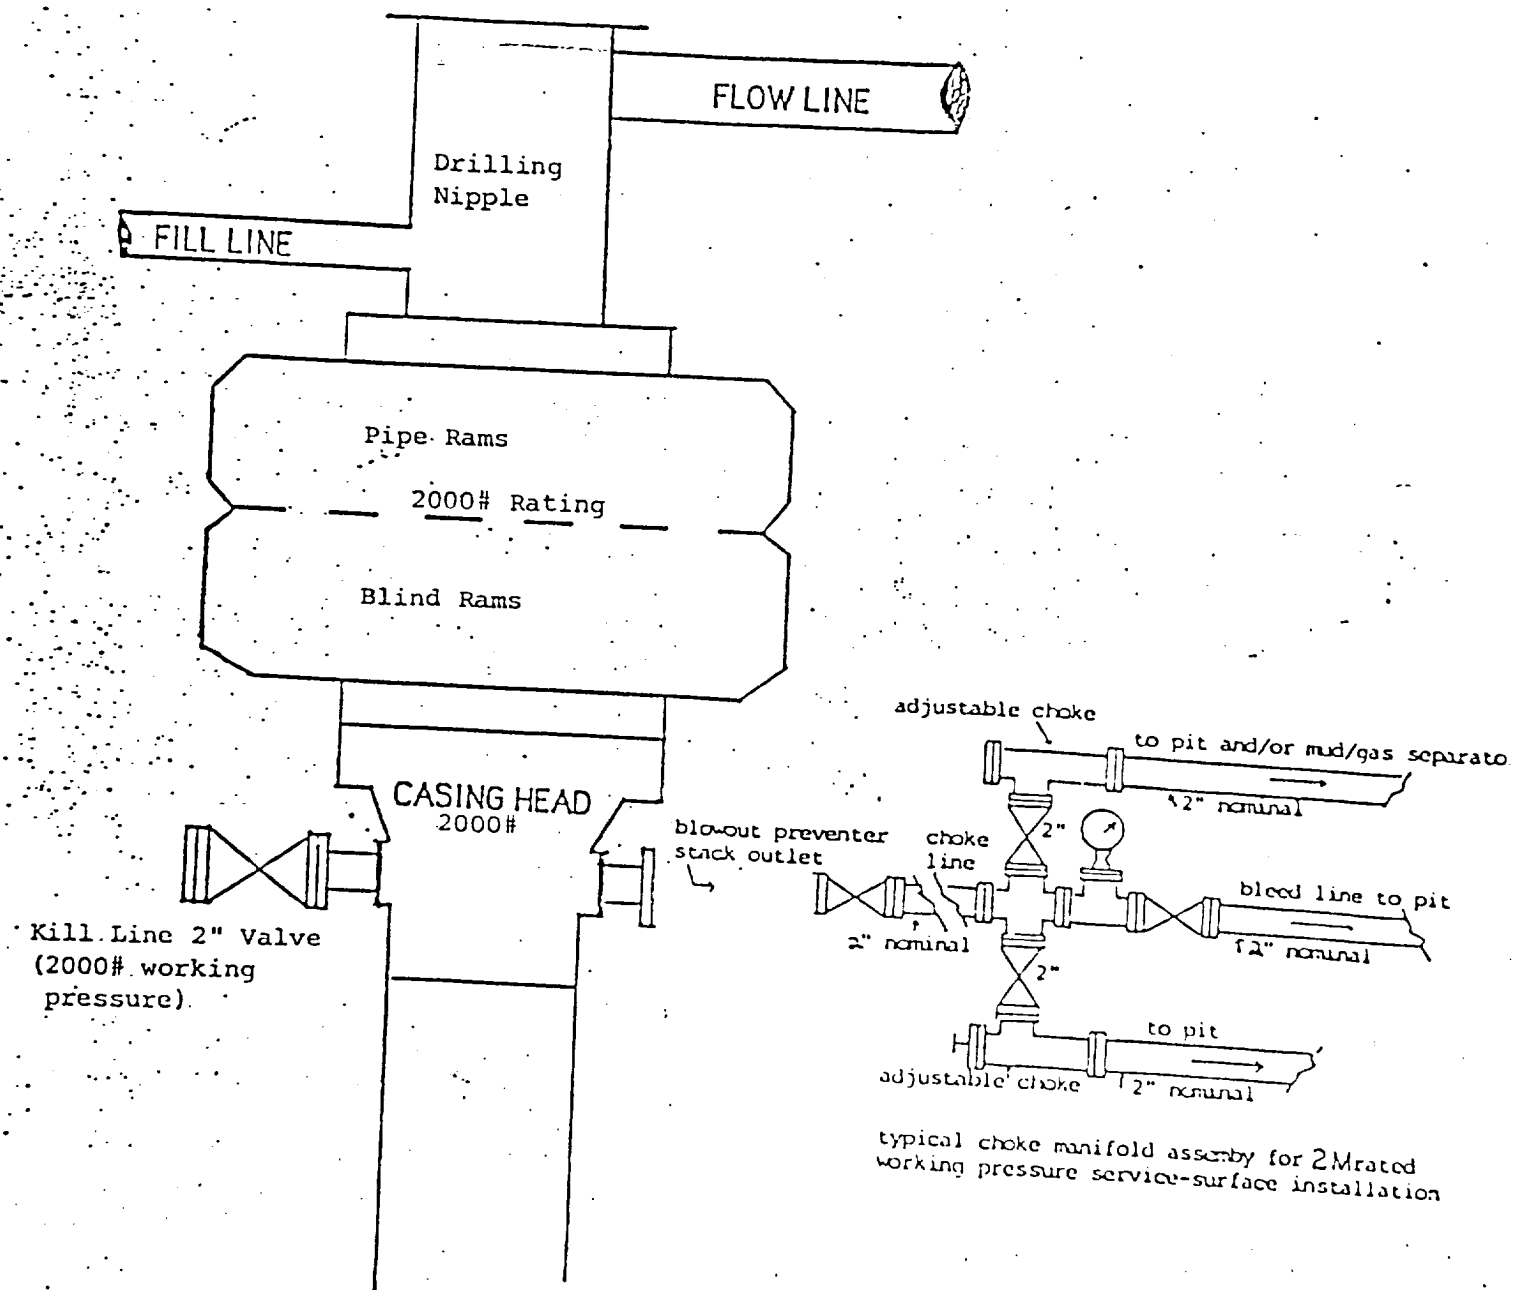

**BLOWOUT PREVENTER
2M SYSTEM**

EXHIBIT B