

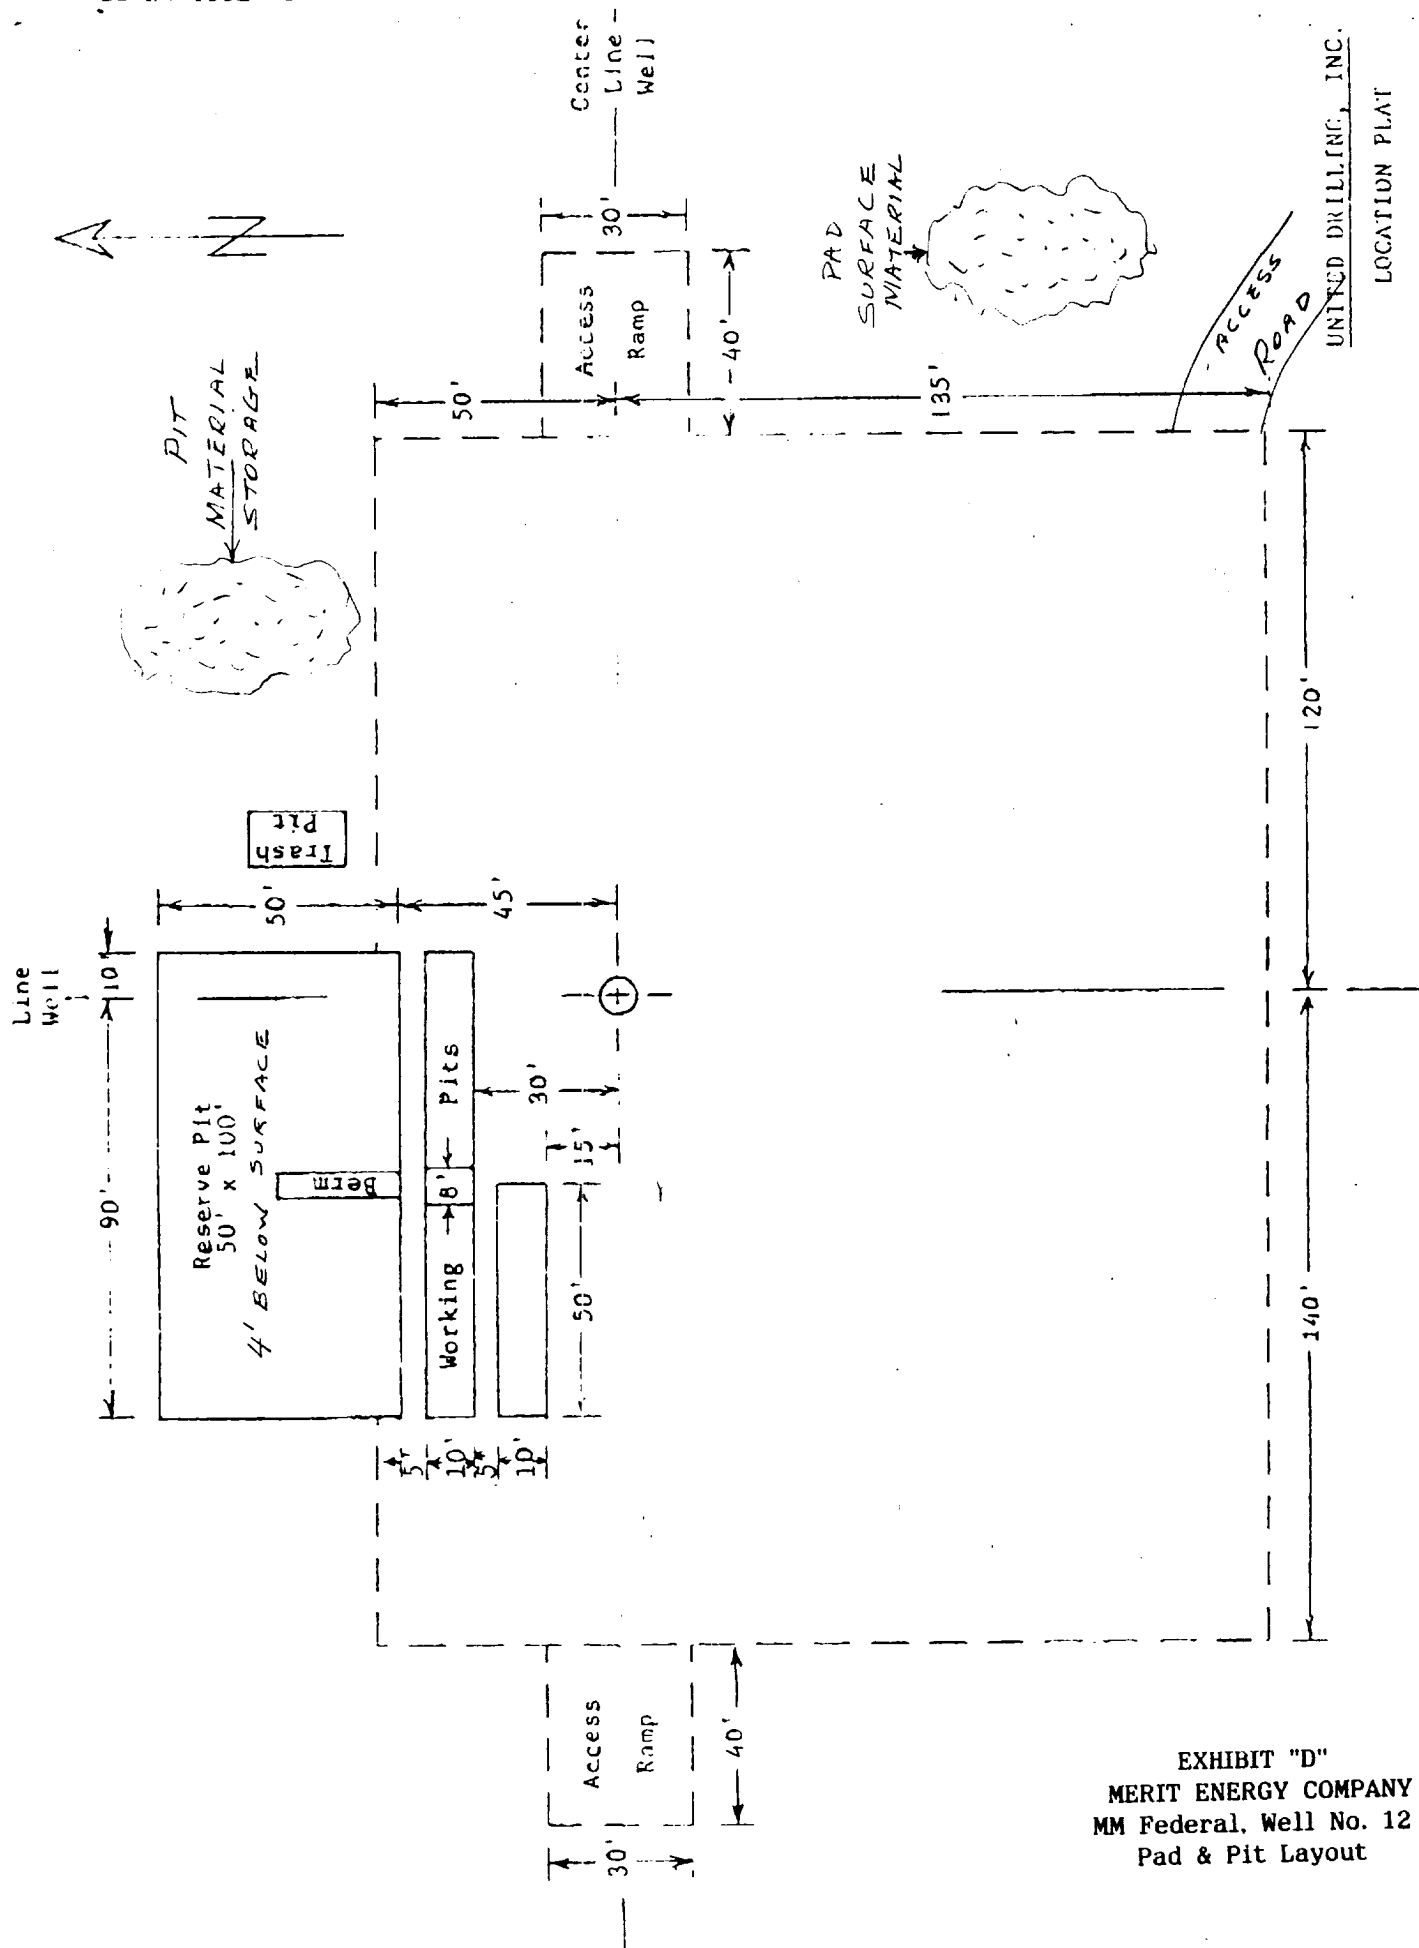


EXHIBIT "D"
MERIT ENERGY COMPANY
MM Federal, Well No. 12
Pad & Pit Layout

LOCATION PLAT

RIG 5

Scale: 1"=40' 1-15-92

