


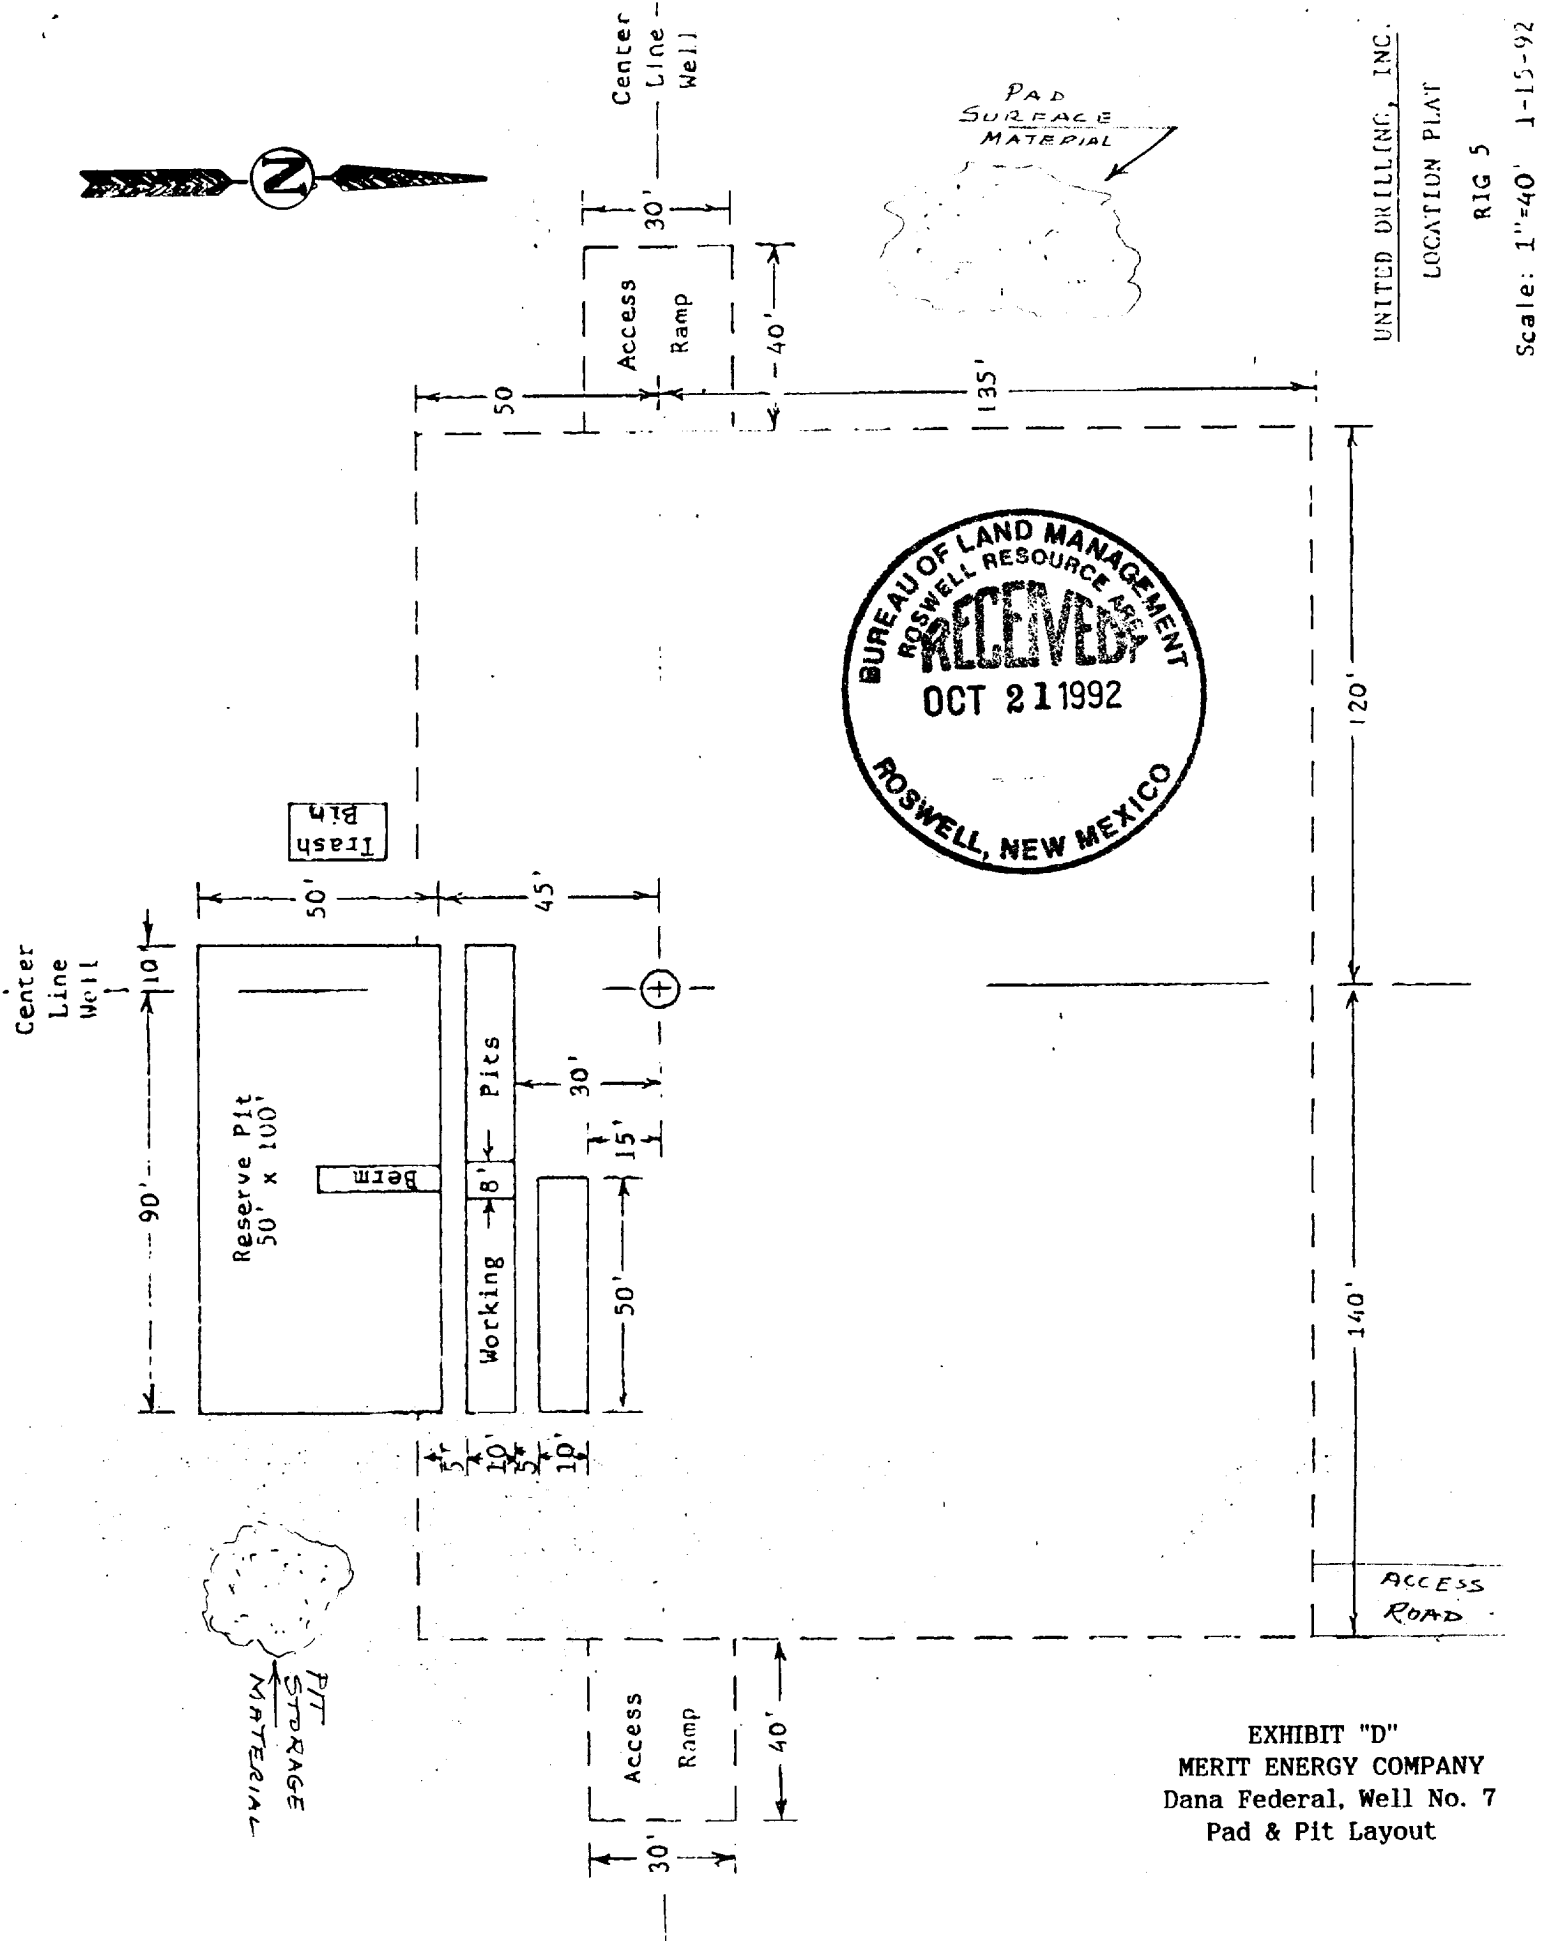

UNITED DRILLING, INC.

LOCATION PLAT'

RIG 5

Scale: 1"=40' 1-15-92

EXHIBIT "D"
MERIT ENERGY COMPANY
Dana Federal, Well No. 7
Pad & Pit Layout