

YATES PETROLEUM CORPORATION

RECEIVED

OCT 20 12 10 PM '94

BL
RHS


OCT 31 '94

O. C. D.
ARTESIA, OFFICE

Yates Petroleum Corporation
105 SOUTH 4th STREET
ARTESIA, NEW MEXICO 88210

HANSEL "ANH" FEDERAL COM #1
2110' FNL and 940' FEL
Sec. 7-T6S-R26E
Chaves County, New Mexico

EXHIBIT B

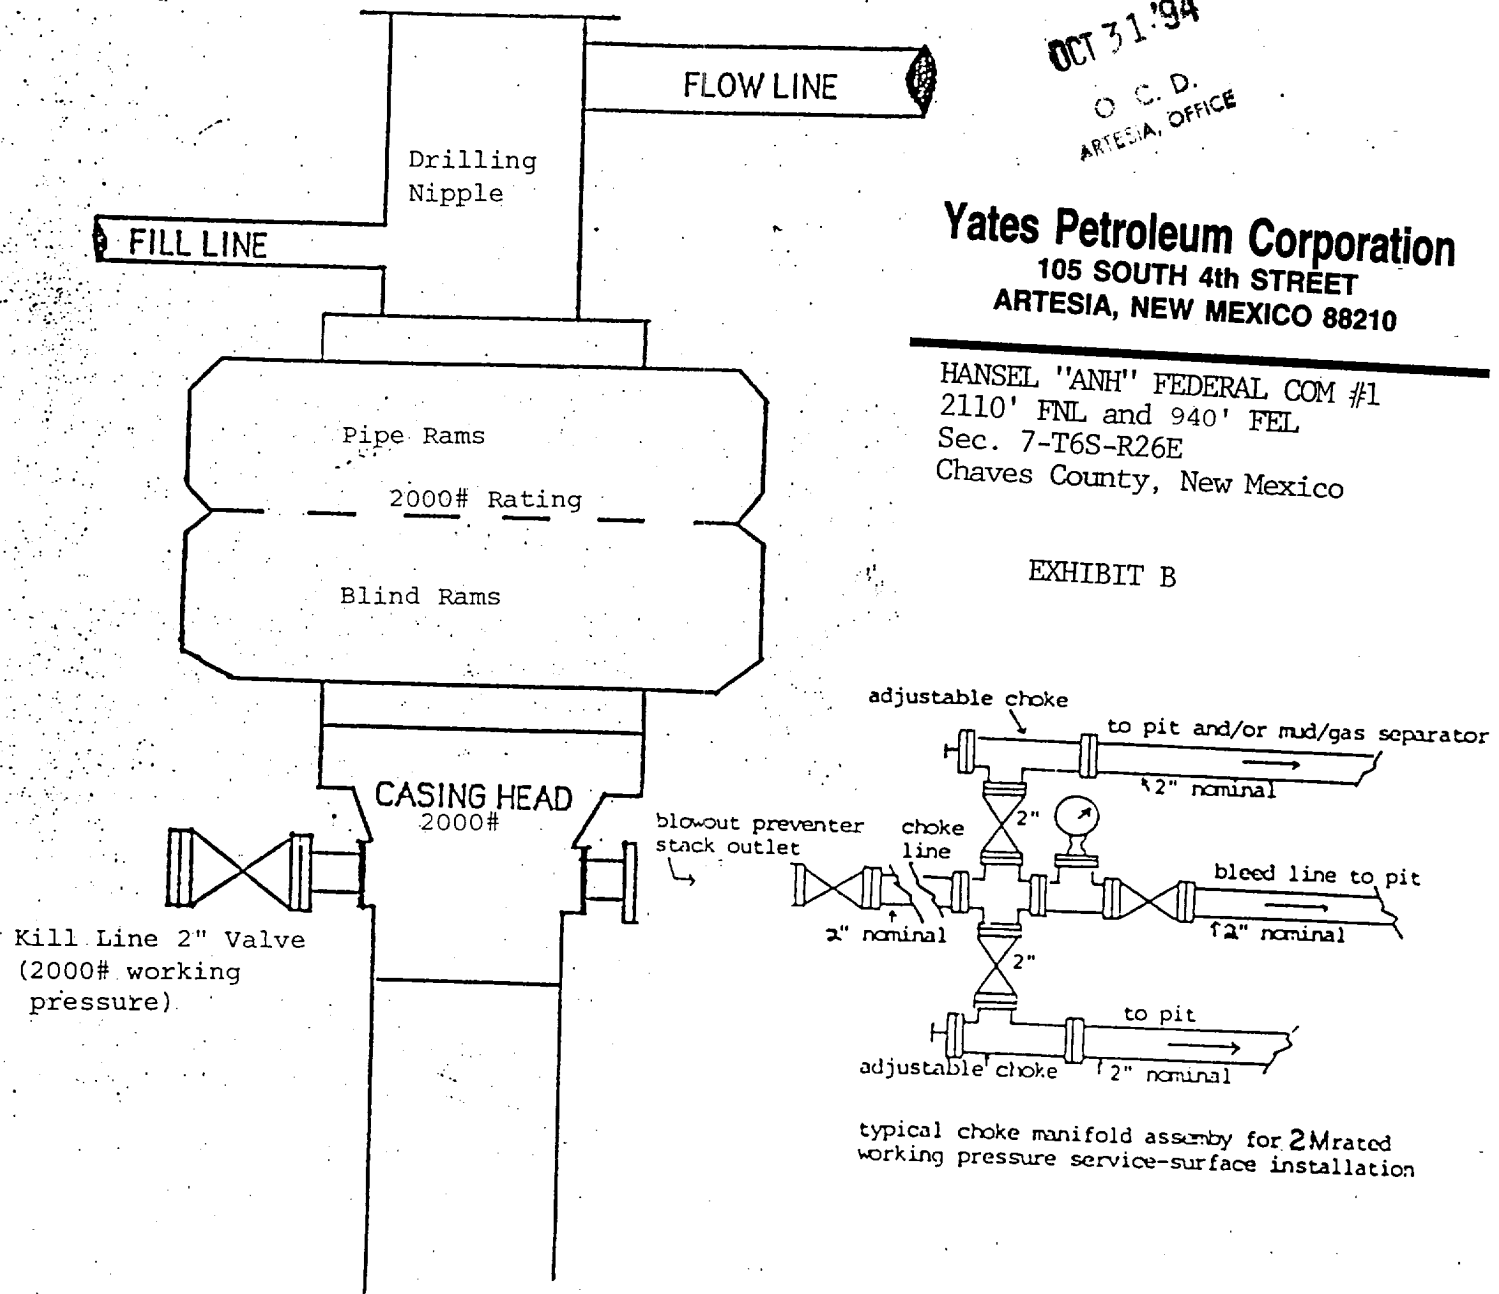

**BLOWOUT PREVENTER
2M SYSTEM**