

dsf
gr

State of New Mexico
Energy, Minerals and Natural Resources Department

OIL CONSERVATION DIVISION

P.O. Box 2088

Santa Fe, New Mexico 87504-2088

30-005-63234

SUNDRY NOTICES AND REPORTS ON WELLS

DO NOT USE THIS FORM FOR PROPOSALS TO DRILL OR TO DEPEND UP DEEP, RKB, OR A
DIFFERENT RESERVOIR. USE "APPLICATION FOR PERMIT"
(FORM C-101) FOR SUCH PROPOSALS.

1. Type of Well OIL WELL ☐ GAS WELL ☐ OTHER ☐		2. Name of Operator Yates Petroleum Corporation		8. Well No. 4	
3. Address of Operator 105 South 4th., Artesia, NM 88210		9. Pool Name or Wildcat WILDCAT PRECAMBRIAN			
4. Well Location Unit Letter F # 1980 Feet From The NORTH Line and 1980 Feet From The WEST Line Section 26 Township 9S Range 26E NMMP Chaves COUNTY		10. Elevation (Show whether DF, RKB, RT, GR, etc.) 3801' GR			

11. Check Appropriate Box to Indicate Nature of Notice, Report, or Other Data

NOTICE OF INTENTION TO:		SUBSEQUENT REPORT OF:	
PERFORM REMEDIAL WORK ☐	PLUG AND ABANDON ☐	REMEDIAL WORK ☐	ALTERING CASING ☐
TEMPORARILY ABANDON ☒	CHANGE PLANS ☐	COMMENCE DRILLING OPNS ☐	PLUG AND ABANDONMENT ☐
PULL OR ALTER CASING ☐		CASING TEST AND CEMENT JOB ☐	
OTHER ☐		OTHER ☐	

12. Describe Proposed or Completed Operations (Clearly state all pertinent details, and give pertinent dates, including estimated date of starting any proposed work) SEE RULE 1103.

YATES PETROLEUM CORPORATION respectfully requests permission to temporarily abandon WITZ VN STATE # 4 as follows:

TD: 6676'
PBTD: 6050' (CIBP over the Ordovician)
KB: 3813'
GL: 3801'

Surface casing: 8-5/8", 24#/ft, J-55, ST&C set @ 1092' cemented w/ 600 sx, circ cement to surface
Production Casing: 5-1/2", 15.50 #/ft, J-55 ST&C set @ 6676' cemented w/ 625 sx, TOC - 3840'.
Tubing: 170+/- jts of 2-7/8", 6.50#/ft, J-55, EUE set @ 5193' w/ a Guiberson Uni-V packer w/ a Uni-VI RBP set @ 5388'.

Existing perforations: Ordovician

6096-104', 32 holes, shot on 9/20/00
6104-124' - 80 holes, shot on 3/12/01
6208-216', 32 holes, shot on 3/5/01

Notify OCD 24 hrs. prior to any work done

continued on next page

I hereby certify that the information above is true and complete to the best of my knowledge and belief.

SIGNATURE Donna Clack TITLE Operations Technician DATE 12/28/01
TYPE OR PRINT NAME DONNA CLACK TELEPHONE NO. 505-748-1471
(This space for date use)
APPROVED BY [Signature] TITLE Wild Dog ID DATE
CONDITIONS OF APPROVAL, IF ANY:

APPROVED JAN 1 1 2002

YATES PETROLEUM CORPORATION
WITZ "VN" STATE #4
Section 26.9S.26E
1980' FNL & 1980' FWL
Chaves County, New Mexico

continued from previous page:

Wolfcamp
5272-5280', 18 holes, shot on 3-19-01
5452-480, 58 holes, shot on 3-19-01

Production: SI 3-22-01

- 1.) MIRU a WSU. RU a pump truck & load the tubing & casing w/ 2% KCL water. ND wellhead & NU the BOP & release the Uni-V packer @ 5193', & the Uni-VI RBP @ 5388', then POH w/ the tubing, packer, & RBP.
- 2.) RU wireline truck & MU a dump bailer & dump 35' of cement on top of the CIBP @ 6050' covering the Ordovician perms. RIH w/ a CIBP set @ the plug @ 5250' to cover the Wolfcamp perms then cap the plug w/ 35' of cement. RD wireline truck.
- 3.) RIH w/ tubing open ended to 5215' +/- then RU a pump truck & load the hole w/ 10 PPG mud then POH laying down the tubing. ~~Cap the wellhead & T&A the well.~~
- 4) Test csq. 0'-5215' at 500# For 30 min Chart Test.

Notify OCD 24 hrs. prior to any work done


DONNA CLACK
OPERATIONS TECHNICIAN
DECEMBER 28, 2001

WELLNAME: WHZ "VN" STATE #4 FIELD: FOOT RANCH
 LOCATION: 1930' FWL - 1980' FWL 1st 2nd TAG R24E CHAPMAN T4N4E
 DEPTH: 3,801' ZERO: 0 AGE: 3,713'
 SPUD DATE: 8/11/01 COMPLETION DATE:
 COMMENTS:

CASING PROGRAM	
SIZE/WT/GP/CONN	DEPTH SET
8 5/8" 24.0 #14, J-55 STK	1092'
5 1/2" 15.50 #14, J-55 STK	6,676'

12 1/4" hole

before

8 5/8" @ 1092' CMTD W/ 600 SACKS
CIRC. TO SURFACE

7 7/8" hole

TOC: 3,840'

Guiberson packer @
5,193'

RBP @ 5,388'

C=BP @ 6,050'

PBTD: 6,634 1/4'

Wolfcamp #8"

5,272' - 5,290' w/ 2 js pf, shot 3/19/01
5,452' - 5,480' w/ 2 js pf, "

Ordovician


6,096' - 6,124' w/ 4 js pf, shot 9/20/00 + 3/12/01
5 1/2" @ 6,676' CMTD W/ 625 SACKS
6,208' - 6,216' w/ 4 js pf, shot 3/5/01

9/7/00 JWP

WELLNAME: W H 2" VN State #4 FIELD: Foor Ranch
 LOCATION: 1930' FWL & 1930' FWL Sec 26, T9S, R24E, Cherokee Co, OK
 CUL: 3.80' ZERO: _____ AGL: _____ KB: 3.913'
 SPUD DATE: 3/11/00 COMPLETION DATE: _____
 COMMENTS: _____

CASING PROGRAM	
SIZE/WT/GR/CONN	DEPTH SET
8 5/8", 21.0 #14, J-55, SR	1092'
5 1/2", 15.50 #14, J-55, SR	6,676'

12 1/4" hole

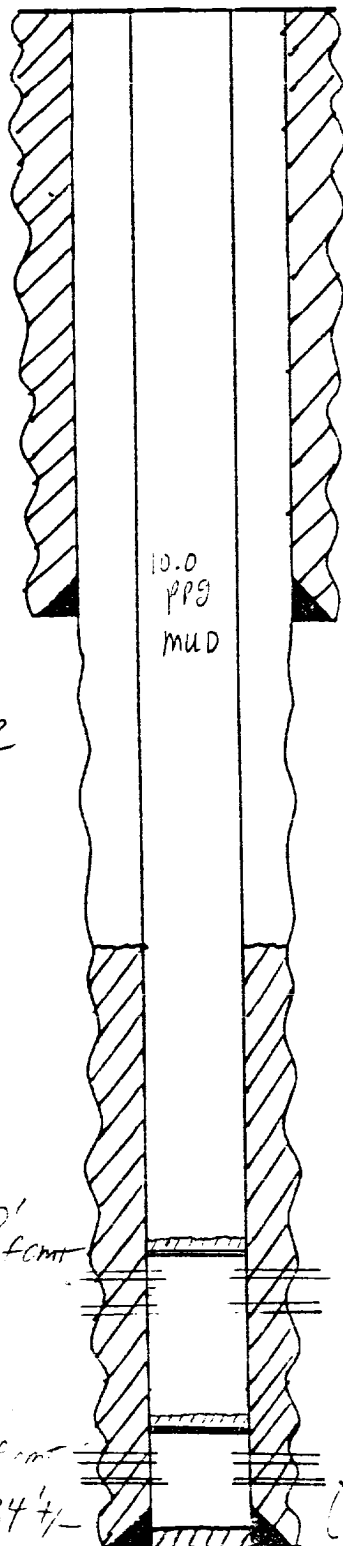

7 7/8" hole

After

8 5/8" @ 1092' CMTD W/ 600 SACKS
Circ. to surface

TOC: 3,840'

CIRP @ 5,250'
capped w/ 35' of cement

WOLF CAMP 8"

5,272' - 5,290' w/ 2 jspt, shot 2 1/2" / 12"
5,452' - 5,480' w/ 2 jspt

CIRP @ 6,050'
capped w/ 35' of cement

Ordovician

6,096' - 6,124' w/ 4 jspt, shot 9/20' 00 + 3 1/2" / 12"

PBD: 6,634 1/2"

5 1/2" @ 6,676' CMTD W/ 625 SACKS

6,209' - 6,216' w/ 4 jspt shot 3 1/2" / 12"

TD: 6,676"

- SKETCH NOT TO SCALE -

DATE: 9/7/00 JWP