

PB - L1

Yates Petroleum Corporation

Location Layout for Permian Basin

Up to 12,000'

Yates Petroleum Corporation



Spear "OA" Federal #6

660' FNL and 1980' FEL

Sec. 9-T9S-R26E

Chaves County, New Mexico

Exhibit C

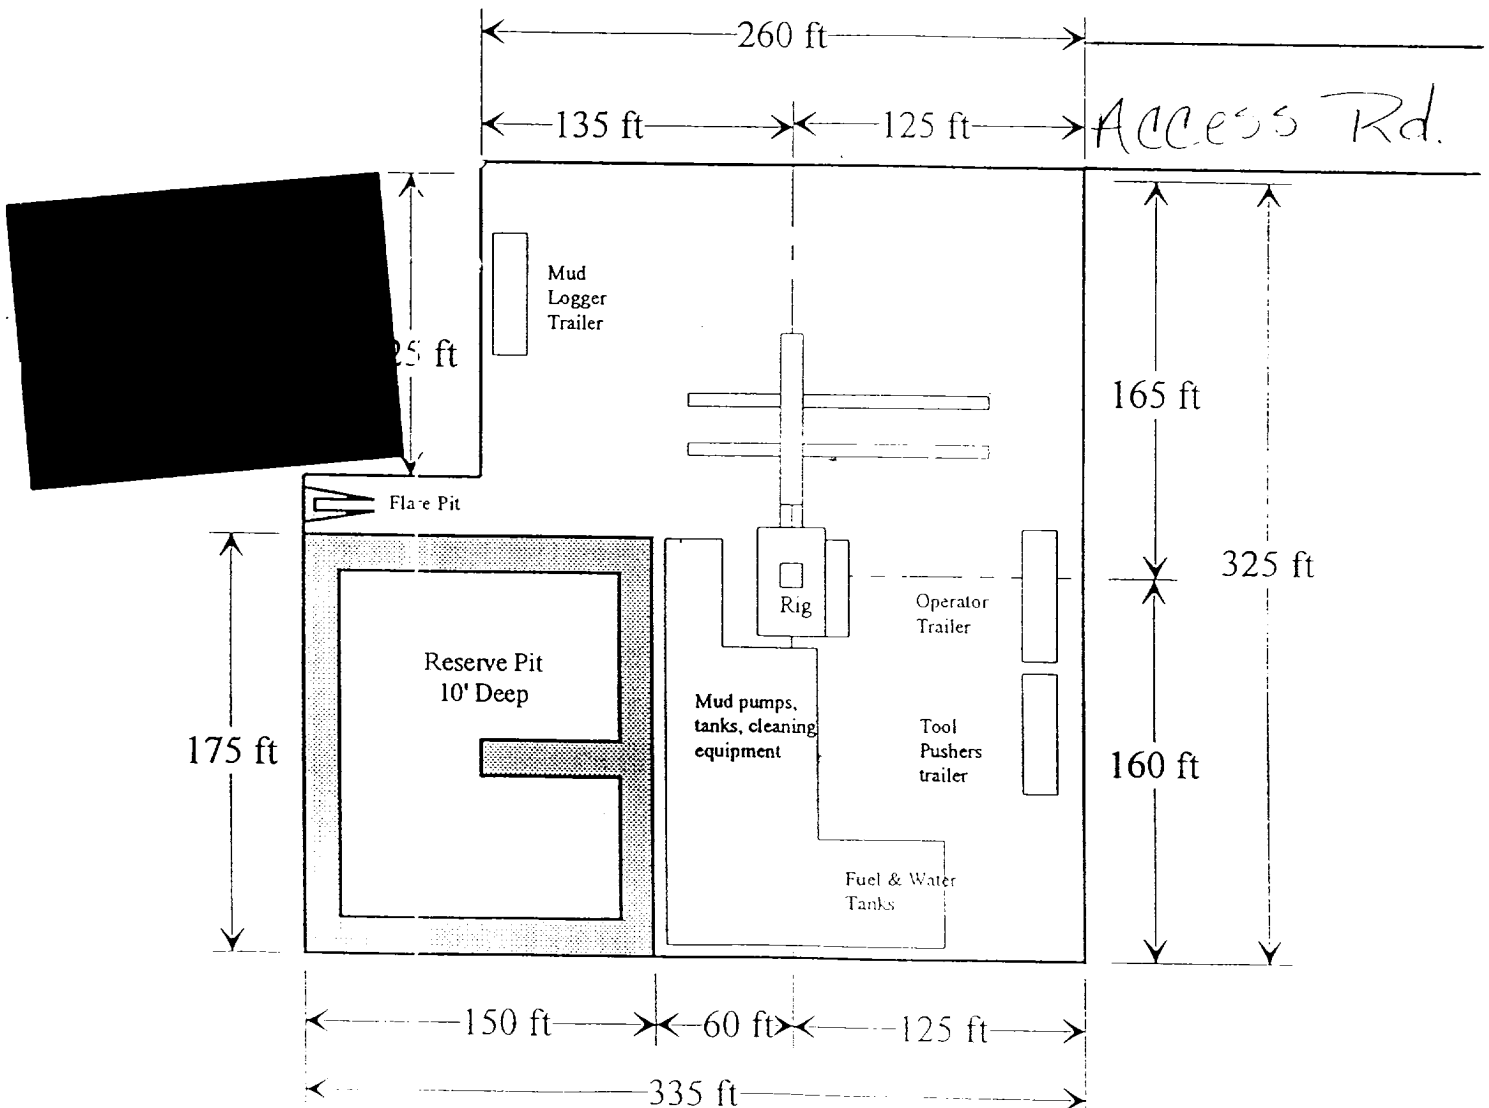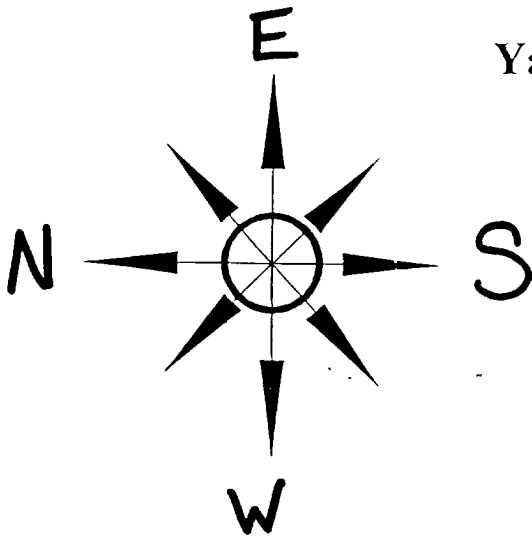

Distance from Well
Head to Reserve Pit
will vary between rigs

The above dimension
should be a maximum