


SURVEY FOR NEWTON R. ROBERTS

RICARDO, N. M.

AUG. 11, 1952

IN T. 2N., R. 25E.

Scale: 1" = 1000'

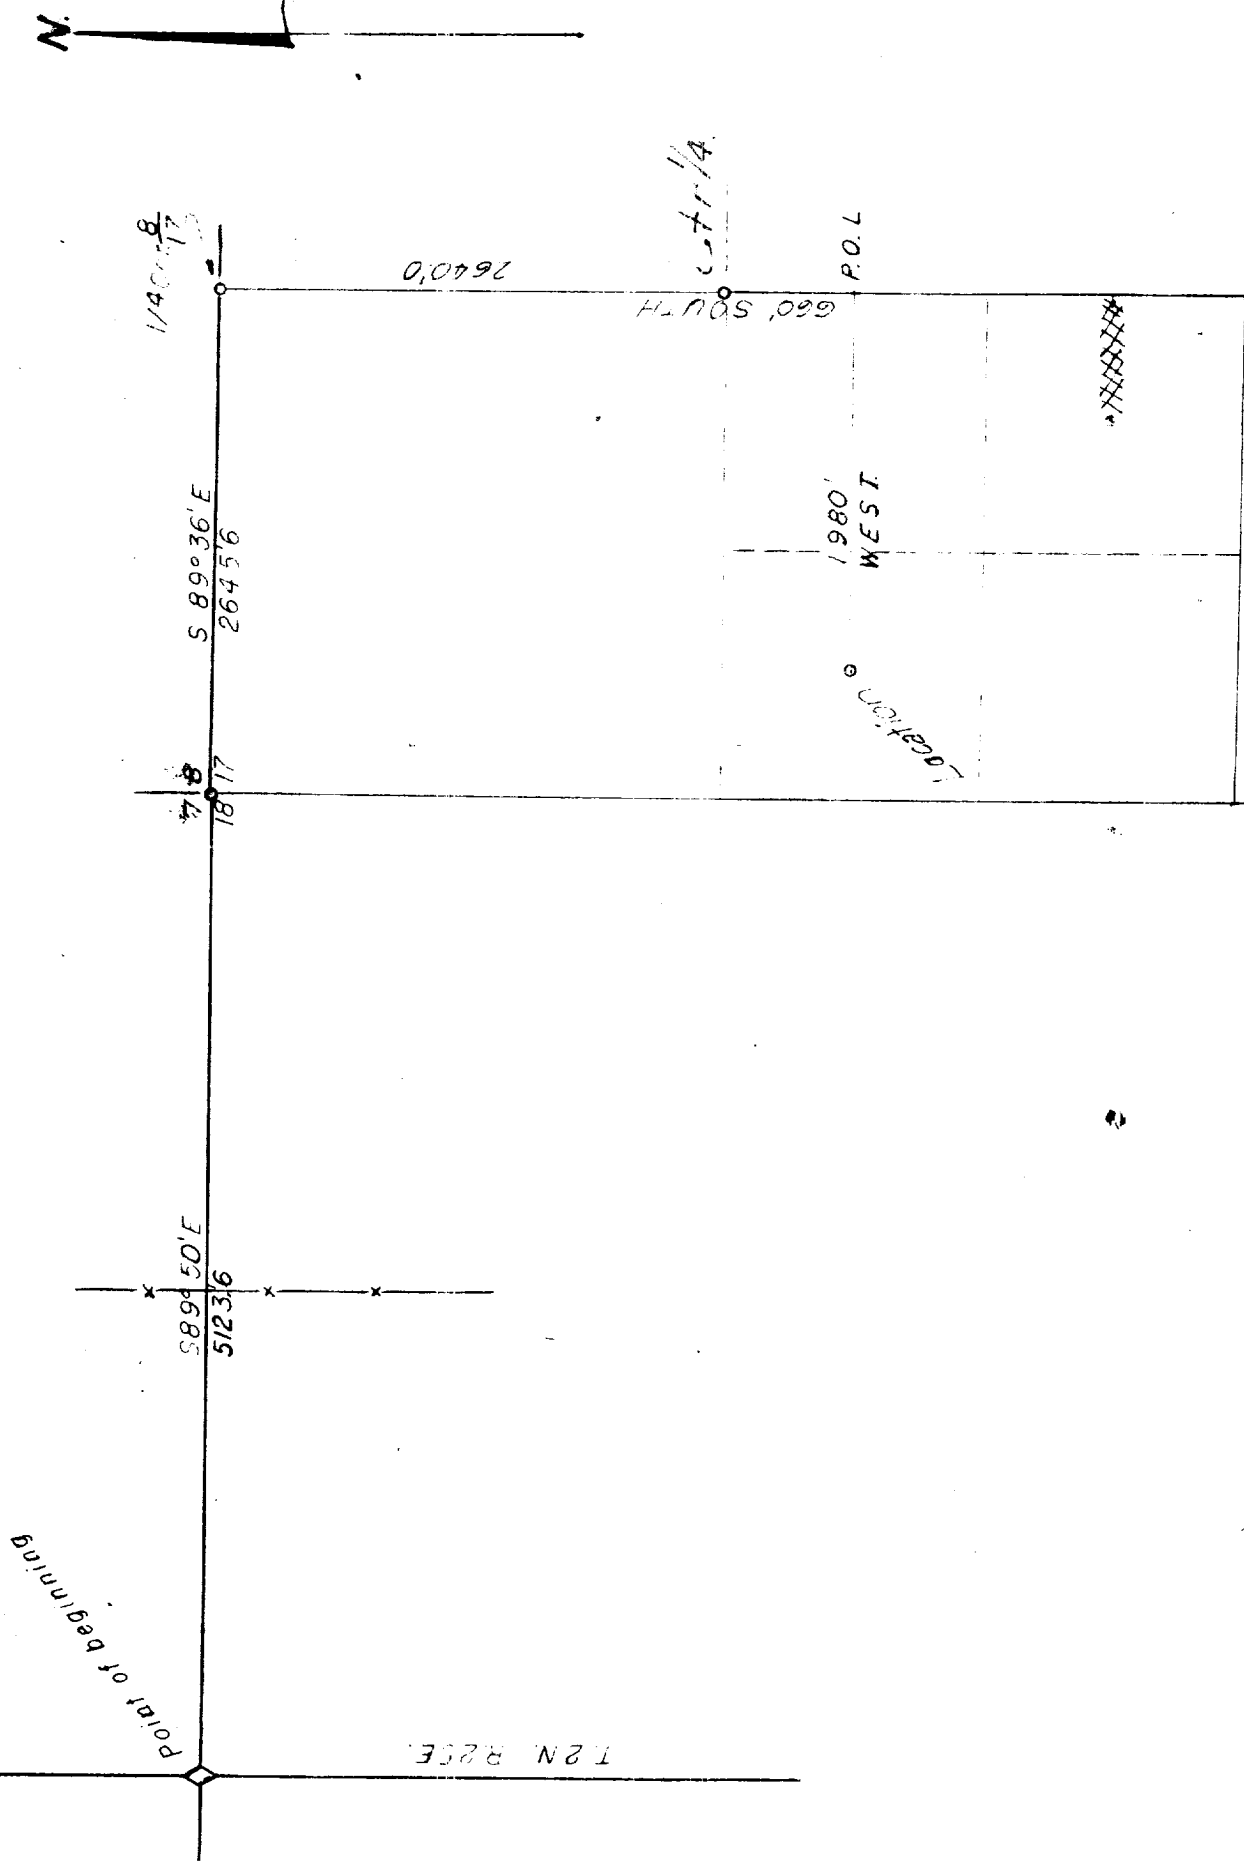

Beginning at the Northwest corner of Sec 18 T.2N. R.25E.
 13 x 14 1/2" above ground stone with 4 chise. marks on the South)
 which I accept as the original corner as indicated on the
 U.S. G.S. map of the Survey of 1874, thence
 S 89° 51' E 523.6 ft distant to the corner common to Sections
 7, 8, 17 and 18 as indicated on the above two plat. At 26233 ft
 I crossed a N-S fence line. From the section corner thence
 S 89° 56' E 2643.6 ft distant to the North 1/4 corner of
 Sec 17 T.2N. R.25E as per the notes of the above two plat, thence
 South 3300 ft distant to a point on line. At 2640 ft I set
 a 1/2" pipe for the center 1/4 cor. of Sec 17, T.2N. R.25E.
 From the point on line, thence
 West 1980 ft distant to the Ctr. more or less, of the N.W. 1/4
 S. 1/4 Sec. 7 T.2N. R.25E and the well known.

I, Frank Robinson, Registered P.E. & L.S., do hereby certify that the accompanying map is based upon an actual survey made in the field by me or under my direction, and that the same is true to the best of my knowledge and belief.

Frank Brown

License No. 355 N. M.