


SURVEY FOR JOE E. MORRISON

IN SEC. 17, T2N, R25, N.M.P.M.

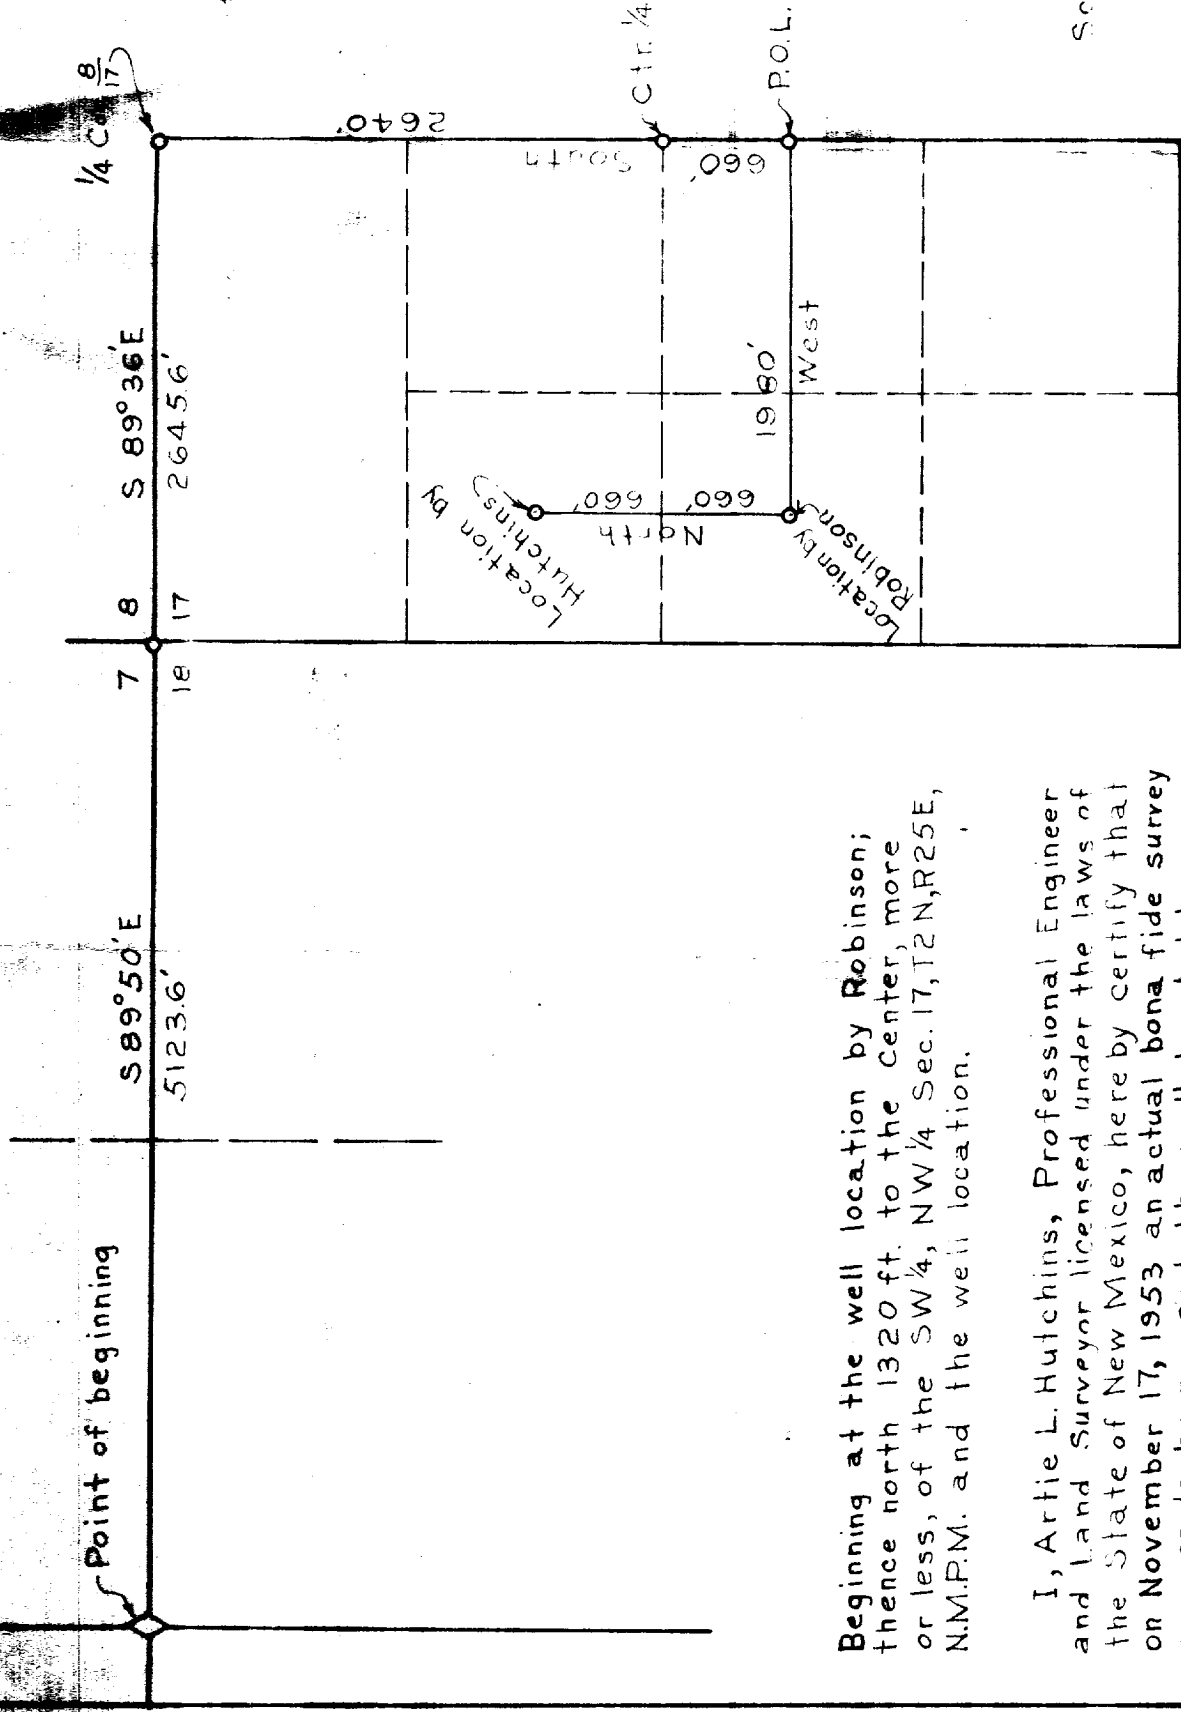

Scale: 1"=1000'

COPY OF SURVEY FOR NEWTON R. ROBERTS

Beginning at the Northwest corner of Sec. 18, T2N, R25E, (a 3"x12"x4" above ground stone with 4 chisel marks on the South) which I accept as the original corner as indicated on the U.S. GLO Twp. Plat. of the survey of 1874; thence S 89° 50' E 5123.6 ft. distant to the corner common to Sections 7, 8, 17 and 18 as indicated on the above twp plat. At 2623.3 ft. I crossed a N-S fence line. From the section cor. thence, S 89° 36' E 2645.6 ft. distant to the North 1/4 corner of Sec. 17, T2N, R25E as per the notes of the above twp plat; thence South 3300 ft. distant to a point on line. At 2640 ft. I set a 1/2" pipe for the center 1/4 cor. of Sec. 17, T2N, R25E. From the point on line thence, west 1980 ft. distant to the cts, more or less, of the NW 1/4, SW 1/4 Sec. 17, T2N, R25E and the well location. Date: August 11, 1952

Beginning at the well location by Robinson; thence north 1320 ft. to the center, more or less, of the SW 1/4, NW 1/4 Sec. 17, T2N, R25E, N.M.P.M. and the well location.

I, Artie L. Hutchins, Professional Engineer and Land Surveyor licensed under the laws of the State of New Mexico, hereby certify that on November 17, 1953 an actual bona fide survey was made by me and the well located by me as shown on the accompanying map is true and correct to the best of my knowledge and belief.

Artie L. Hutchins

License No. 497

I, Frank Robinson, Registered P.E. & L.S. do hereby certify that the accompanying map is based upon an actual survey made in the field by me or under my direction and that the same is true to the best of my knowledge and belief.

(Signed): Frank Robinson

License No. 355, N.M.

SEAL