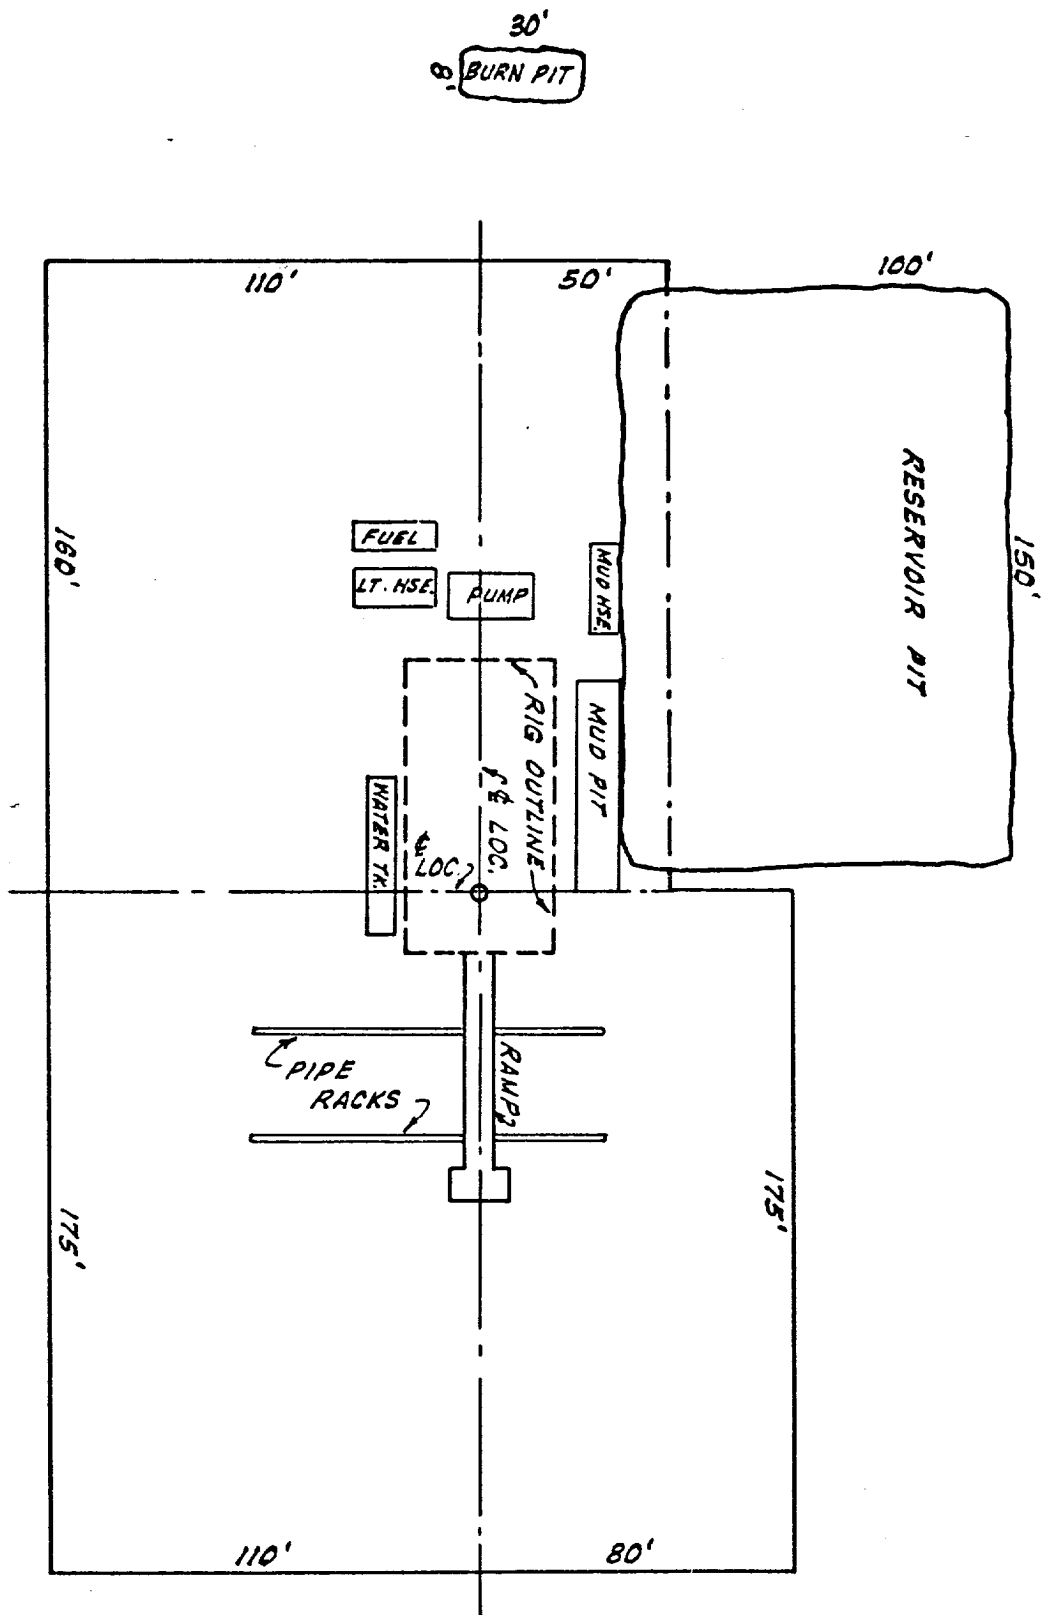


EXXON CORPORATION
TYPICAL LOCATION LAYOUT - WILDCAT WELL

Scale: 1" = 50'

LOFFLAND BROS. RIG NO. 214