
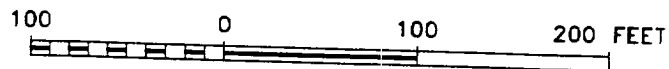


SECTION 14, TOWNSHIP 17 SOUTH, RANGE 27 EAST, N.M.P.M.,
 EDDY COUNTY, NEW MEXICO.

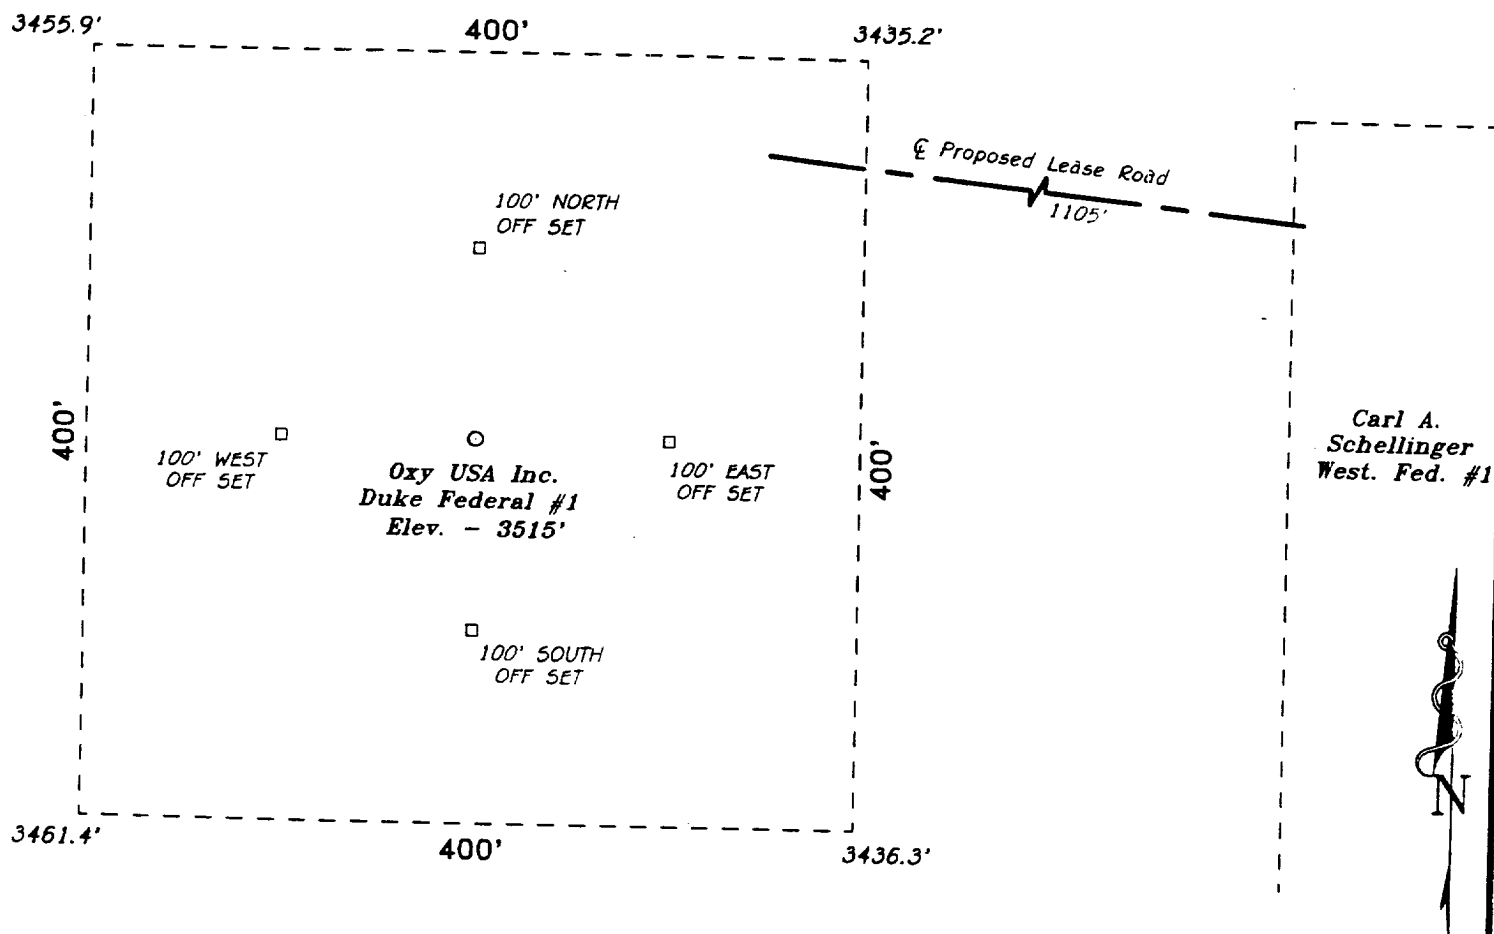

SCALE: 1" = 100'

Oxy USA Inc.

REF. Duchess Federal No. 1 / Well Pad Topo

THE DUCHESS FEDERAL No. 1 LOCATED 1980' FROM
 THE NORTH LINE AND 1980' FROM THE WEST LINE OF
 SECTION 14, TOWNSHIP 17 SOUTH, RANGE 27 EAST,
 N.M.P.M., EDDY COUNTY, NEW MEXICO.

BASIN SURVEYS P.O. BOX 1786 - HOBBS, NEW MEXICO

W.O. Number: 8162

Drawn By: S.C. NICHOLS

Date: 03-26-98

Disk: SCN #39 - 8162AA.DWG

Survey Date: 03-25-98

Sheet 1 of 1 Sheets