

PB - L1



Yates Petroleum Corporation

Location Layout for Permian Basin

Up to 12,000'

NM-99028

Logan ASO Federal Com. #2
1600' FNL and 1260' FEL
Section 15, T17S-R27E
Eddy County, New Mexico

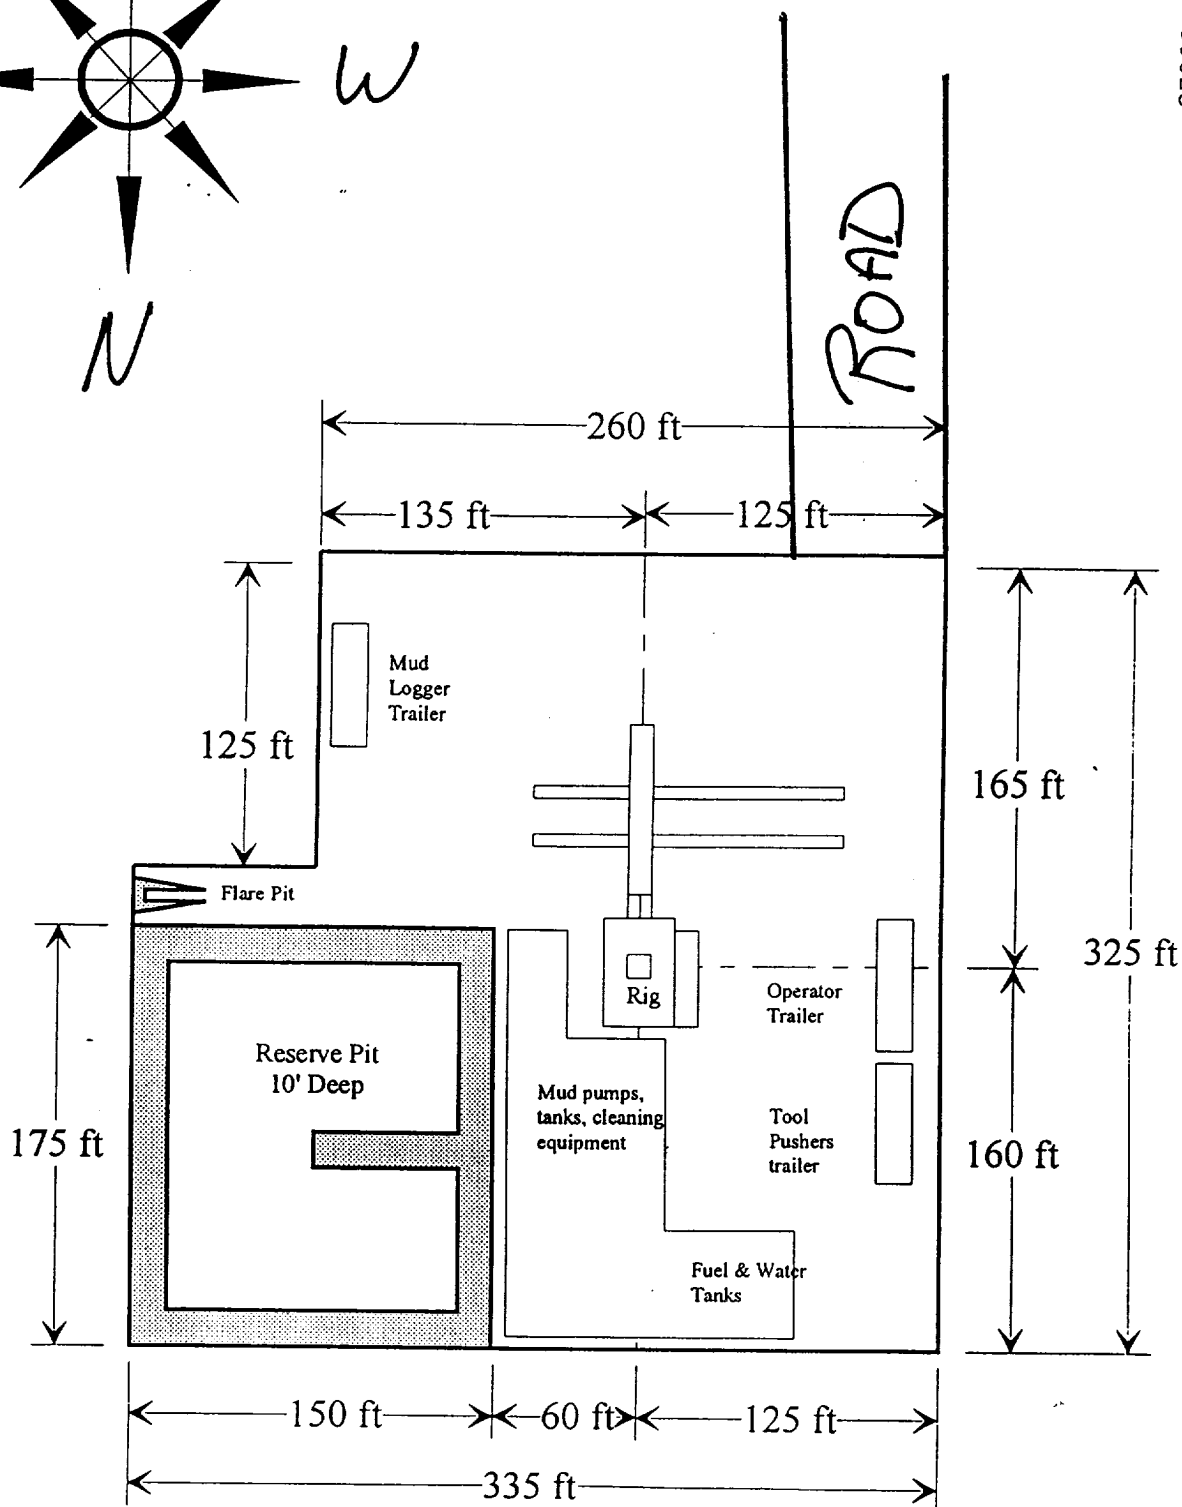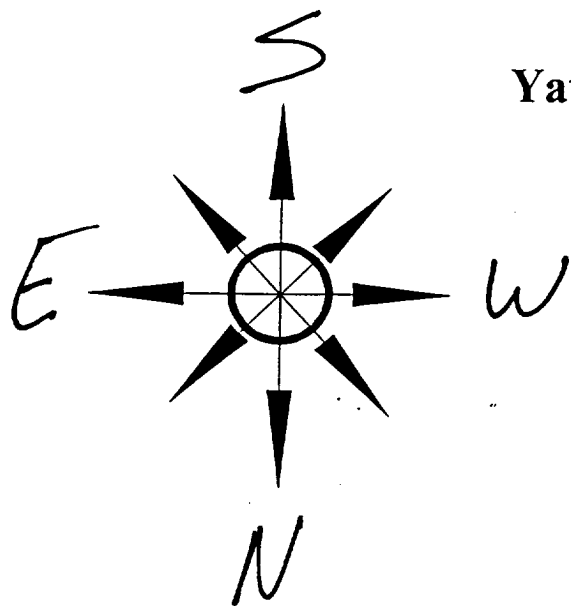

Distance from Well Head to Reserve Pit will vary between rigs

The above dimension should be a maximum