

SKELLS UNIT #70


SEISSIT

FRED. T. RIVERS / GRAYBURG JACKSON

SFC 21, T-17-E, R-31-E

LTR. O, 720' ECL, 1980' EEL

K2=3810'
G_L=3800'

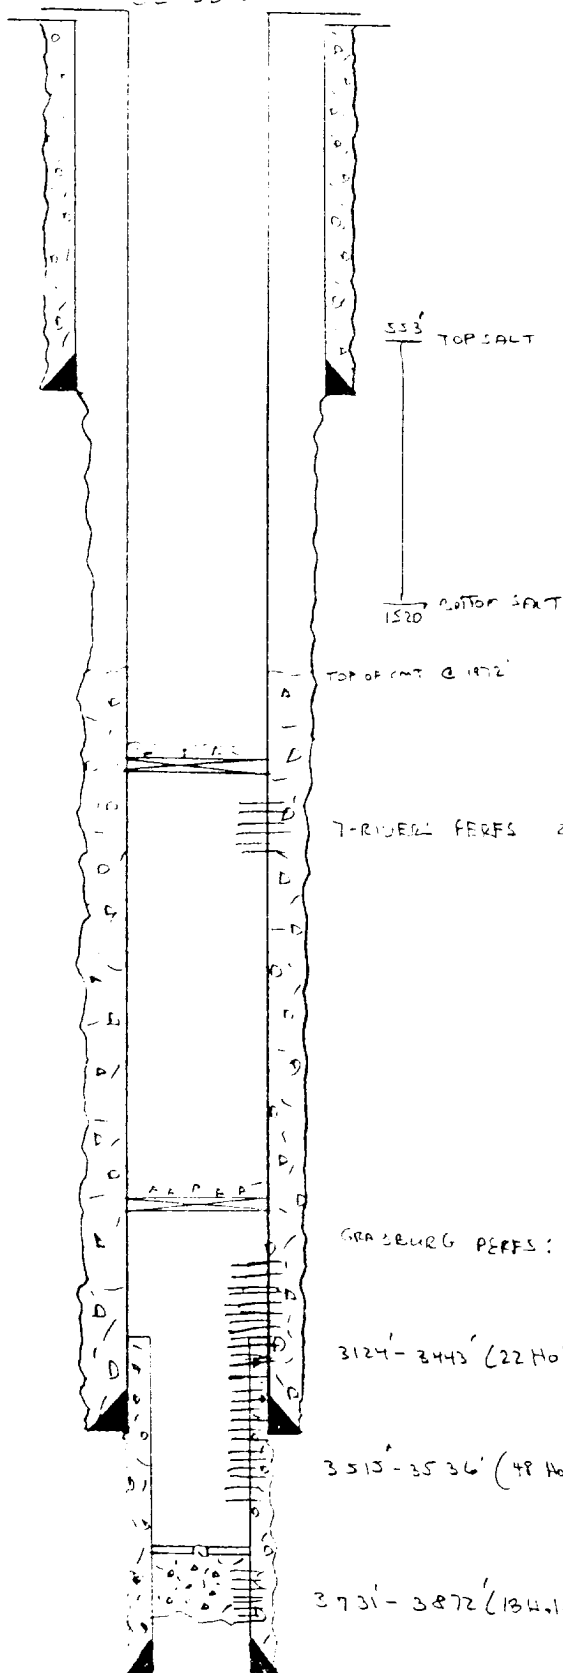

35/8" 227# SET AT 663'
IN 11" HOLE W/ 150 SX
CMT. CIRC.

CIBP SET AT 2160' WITH
35' cement.

Model 'D' Permanent Packer set
at 2999' w/ 35' cement

Cmt. rd set at 3690'
Perfs age. w/ 200 ex. cmt.

GRAYBURG PERFS:

3124'-3443' (22 Holes)

3515'-3536' (48 Holes)

3731'-3872' (134 Holes)

7" 20# SET AT 3333'
IN 8" HOLE W/ 250 SX
72C @ 1972 by Temp Survey

4 1/2" 11.6# SET AT 3899' (3242-TOP)
IN 6 1/4" HOLE W/ 150 SX
CMT. CIRC. TO TOP OF STRIKING

NOTE: Hole loaded with inhibited water