


WELL NAME: Terry-Evans #1

LOCATION: Unit Letter G, Sec. 24, T-18-S, R-26-E

Eddy Co.; New Mexico

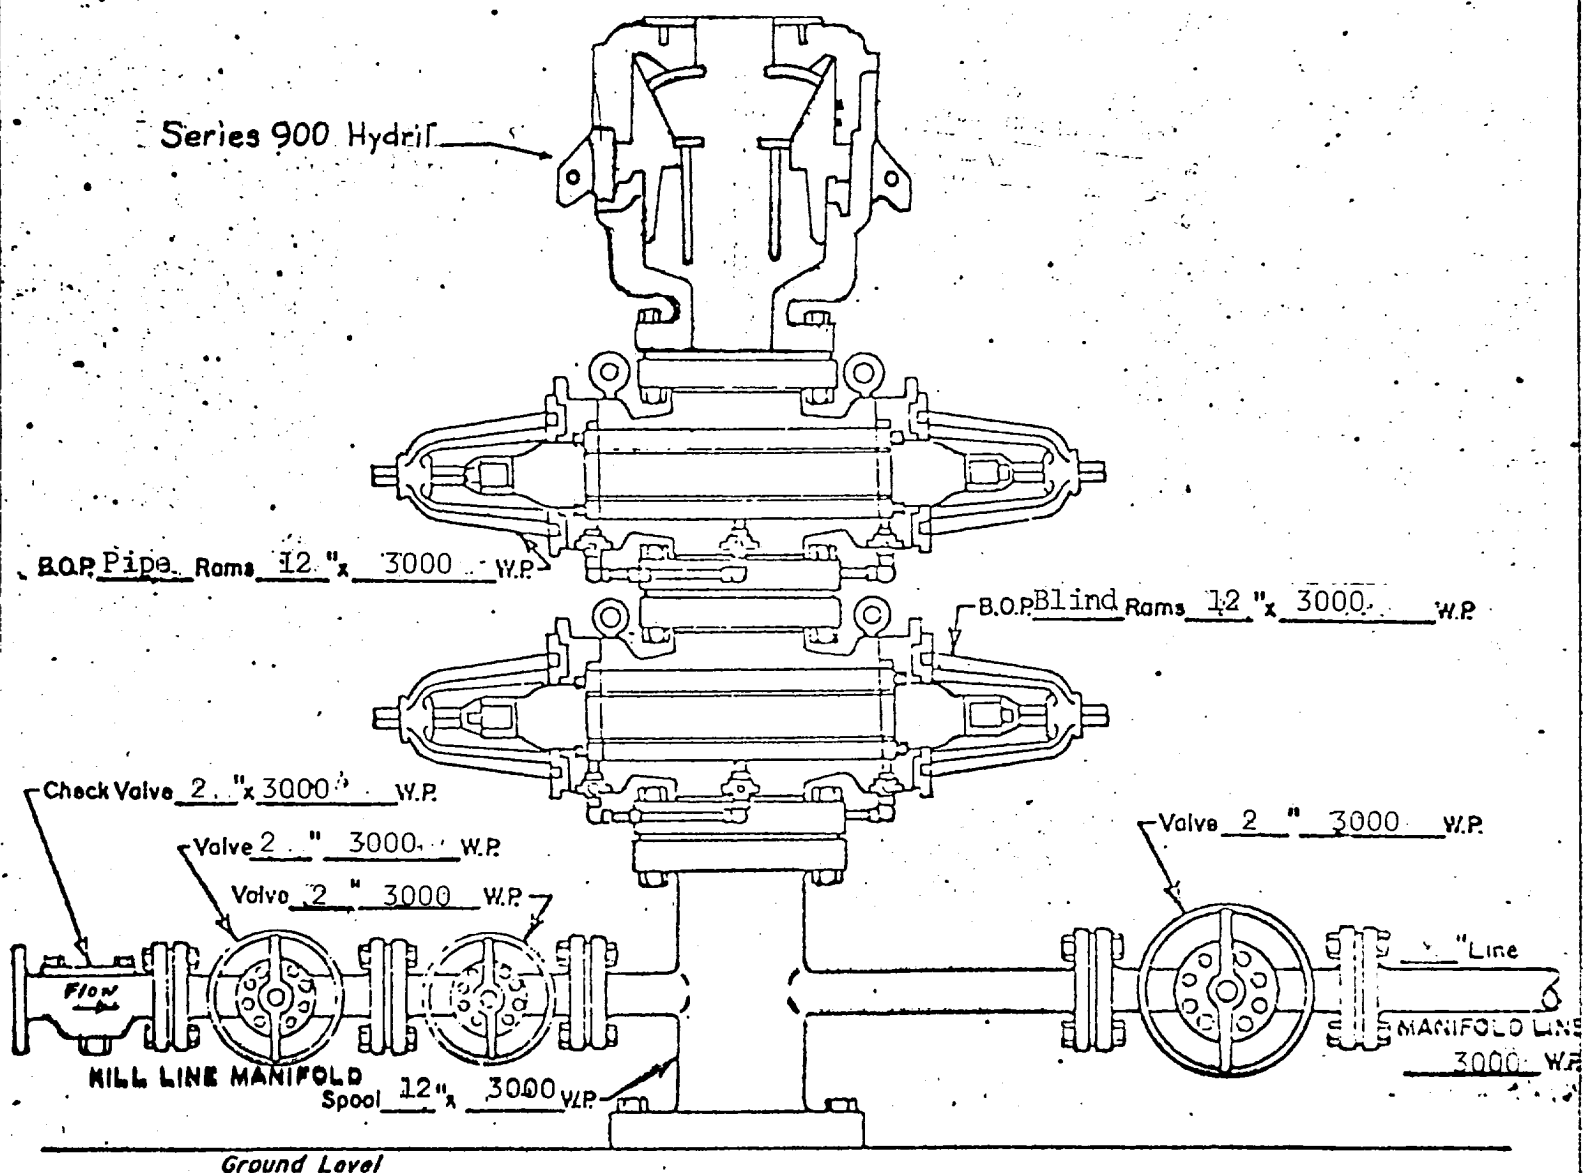

SURFACE

WELL HEAD B.O.P.

3000 W.P.

□ Manual

⊗ Hydraulic