

TMBR/Sharp Rig #22

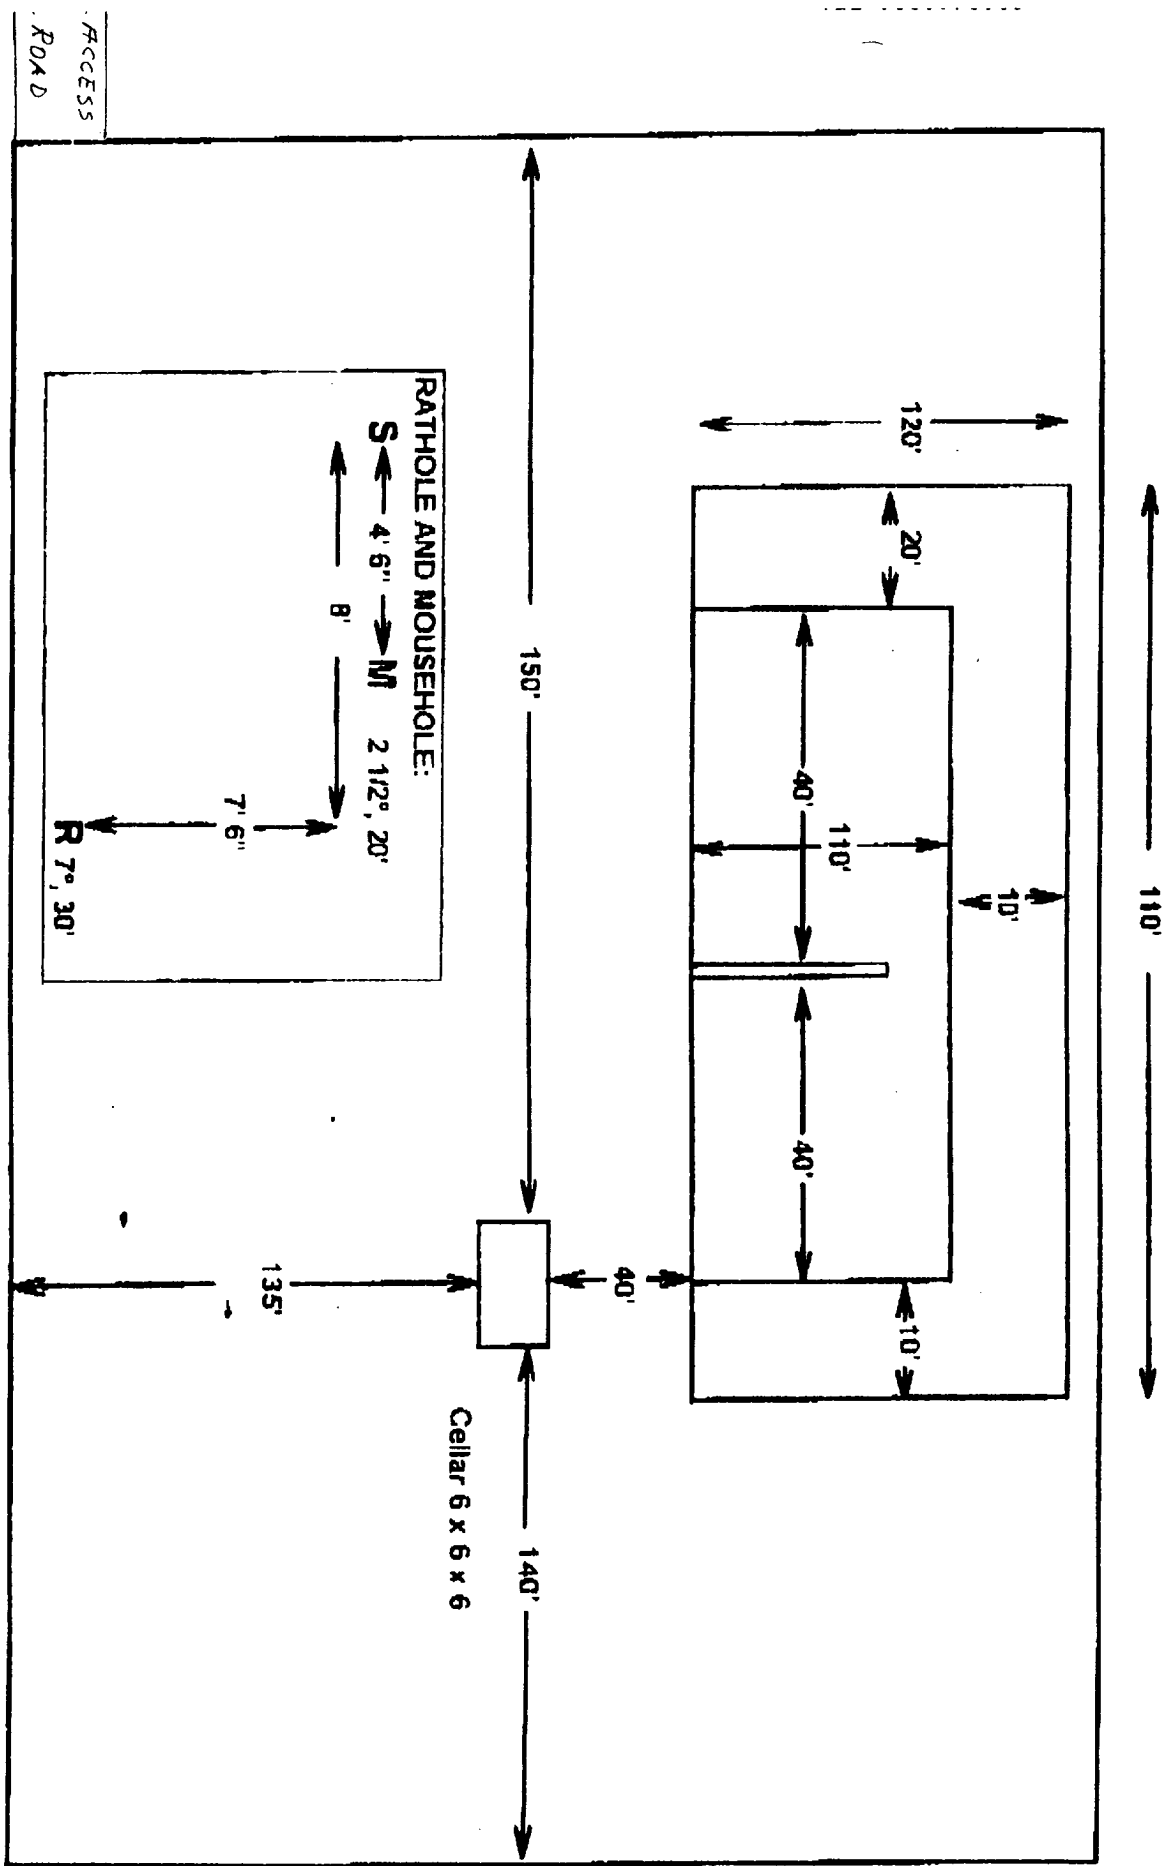


EXHIBIT "D"
DEVON SFS OPERATING, INC.
Strawberry "7" Federal Com., Well No. 1
Pad & Pit Layout

DEVON/TRANSWESTERN P/LN REV 2/1986