


Government Z #1
 1980' FSL, 1980' FWL
 Section 23-T20S-R28E
 Eddy Co., New Mexico

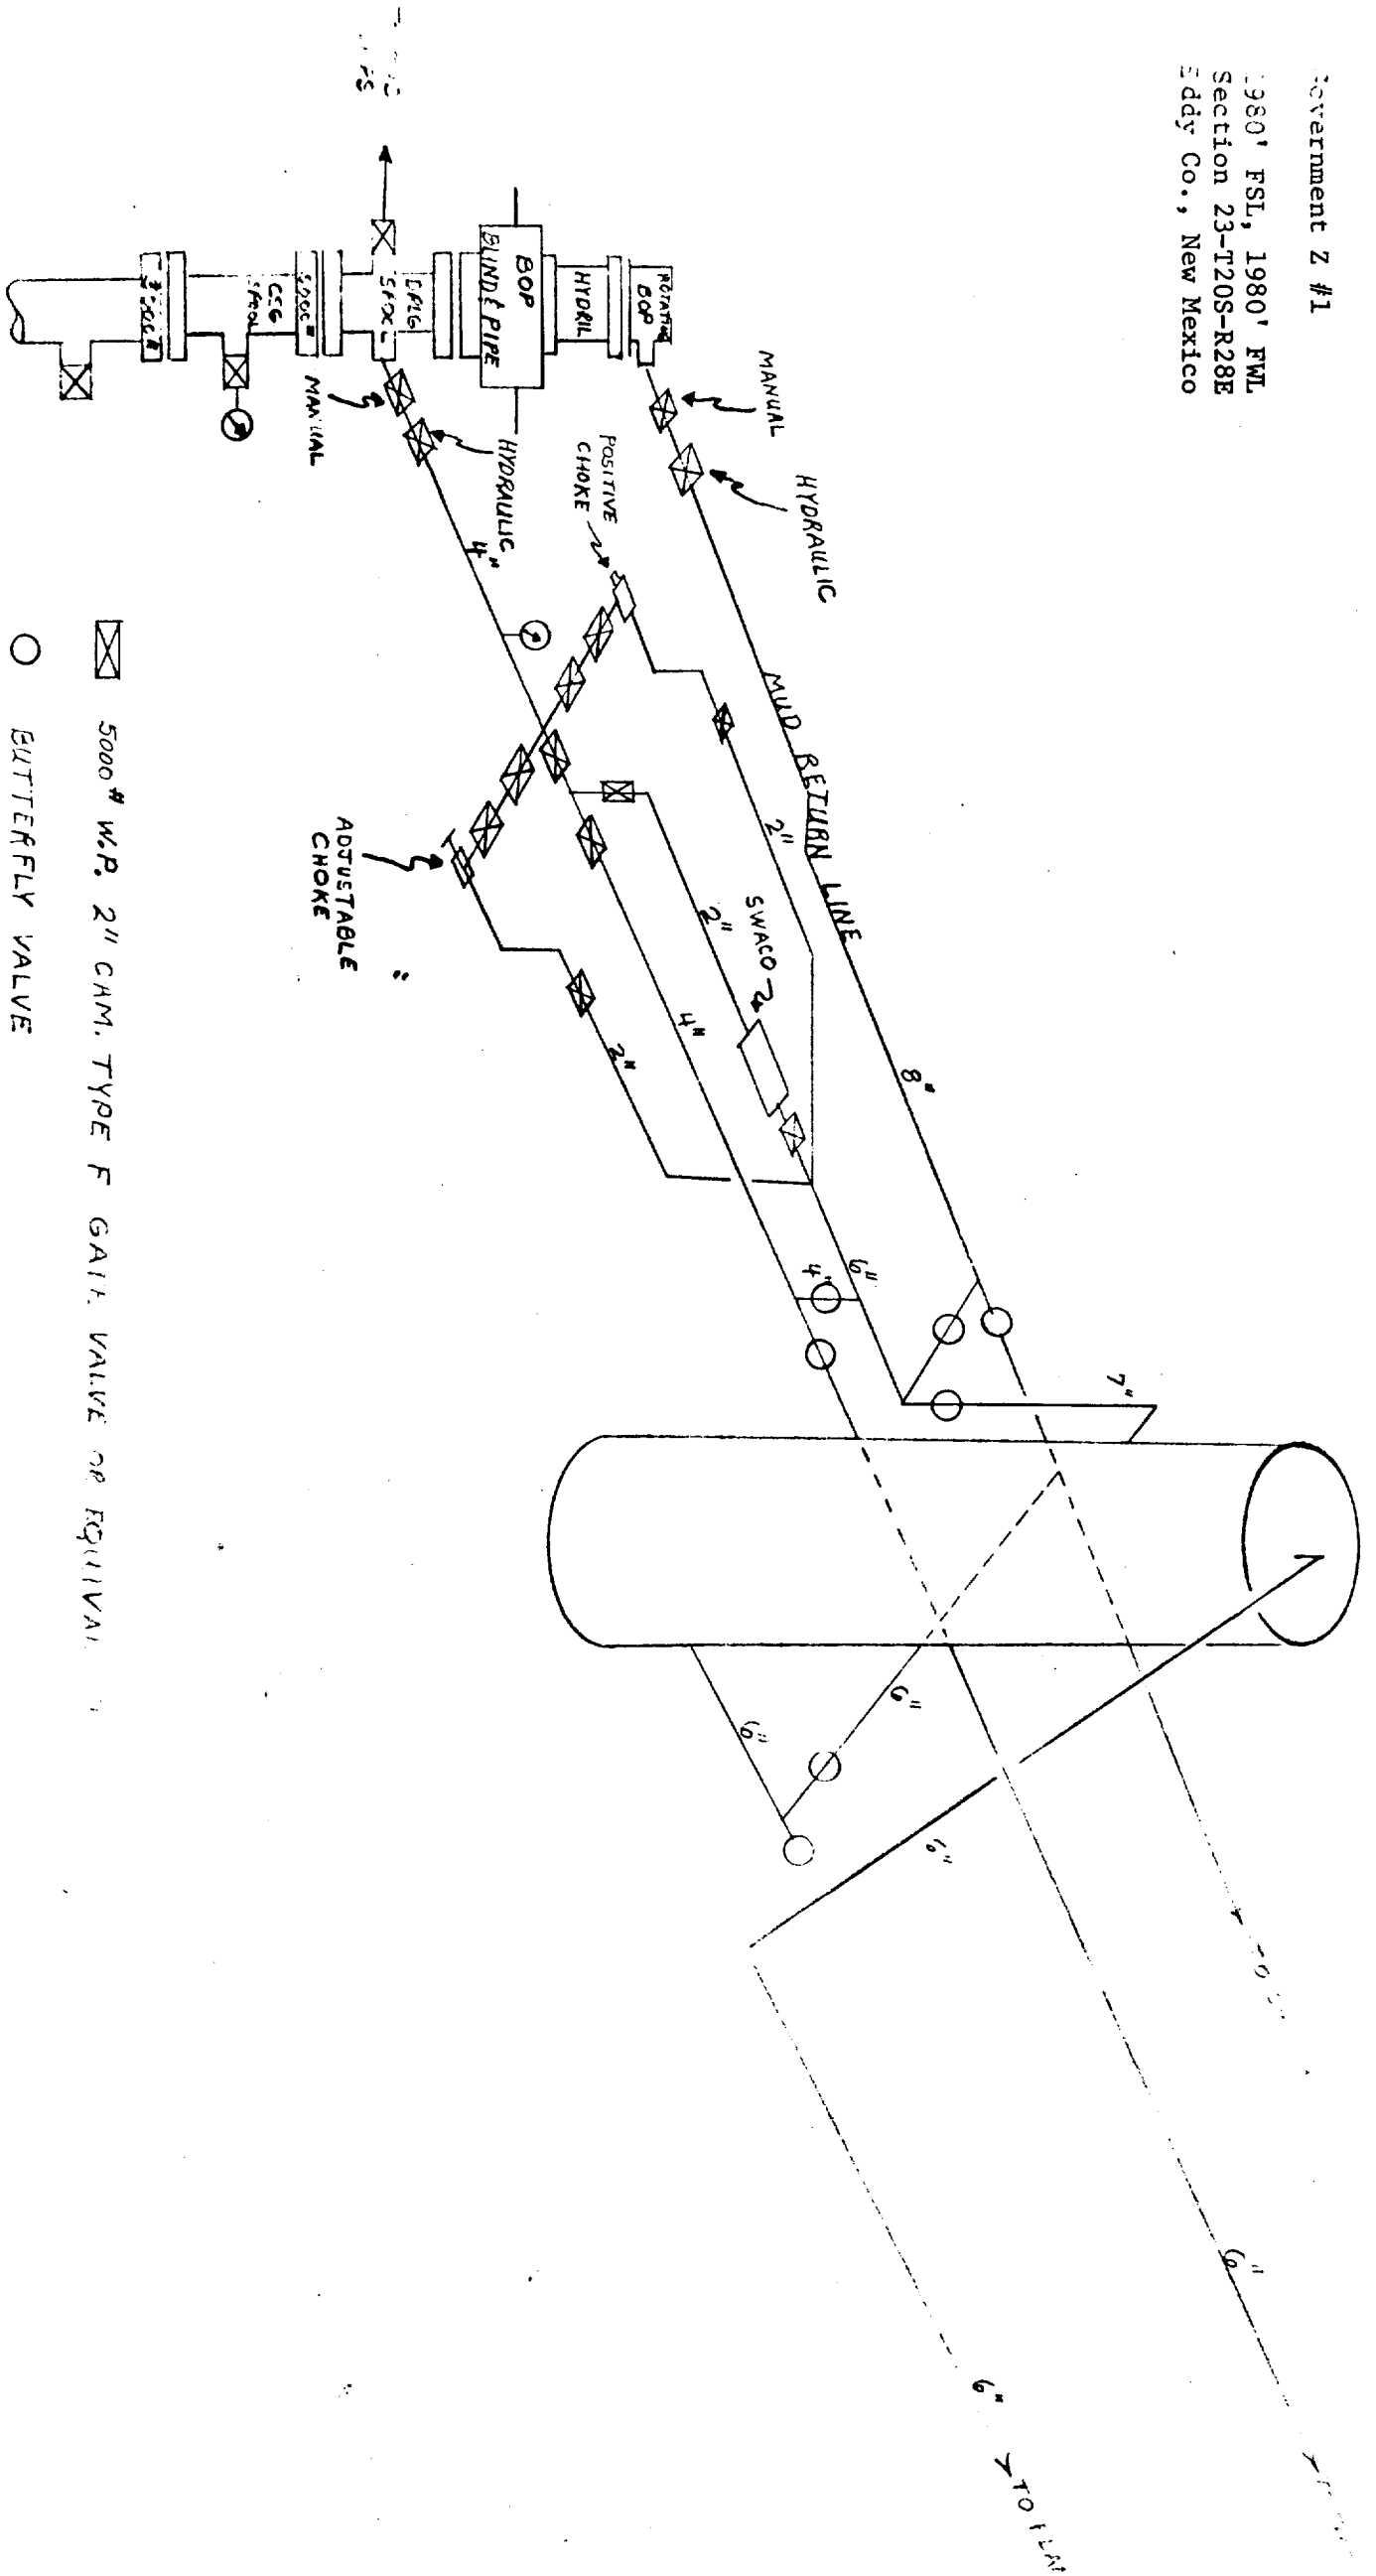

5000 # W.P. 2" CAM. TYPE F GATE VALVE OR EQUIVANT

BUTTERFLY VALVE