

**Proposed Completion**

KB: 4110.0'  
DF: 4109.0'  
GL: 4096.0'  
Datum: KB, 14.0' above GL

**Bunnell Federal #3 SWD**

Rob Brown 10/25/99

2050' FSL & 1850' FEL  
Sec 18-T21S-R23E  
Eddy Co, NM

9-5/8", 36#/ft @ 1,300' w/1,730 sx  
TOC @ surface

Stage collar @ 3,020' w/265 sx


TOC @ 5,400' (calc)

7", 23/26#/ft @ 7,400' w/205 sx

5", 15#/ft, FJ liner from 6,900-9,500'  
TOC @ 6,900'

ECP & stage collar @ +/- 9,500'

TD = 10,000'

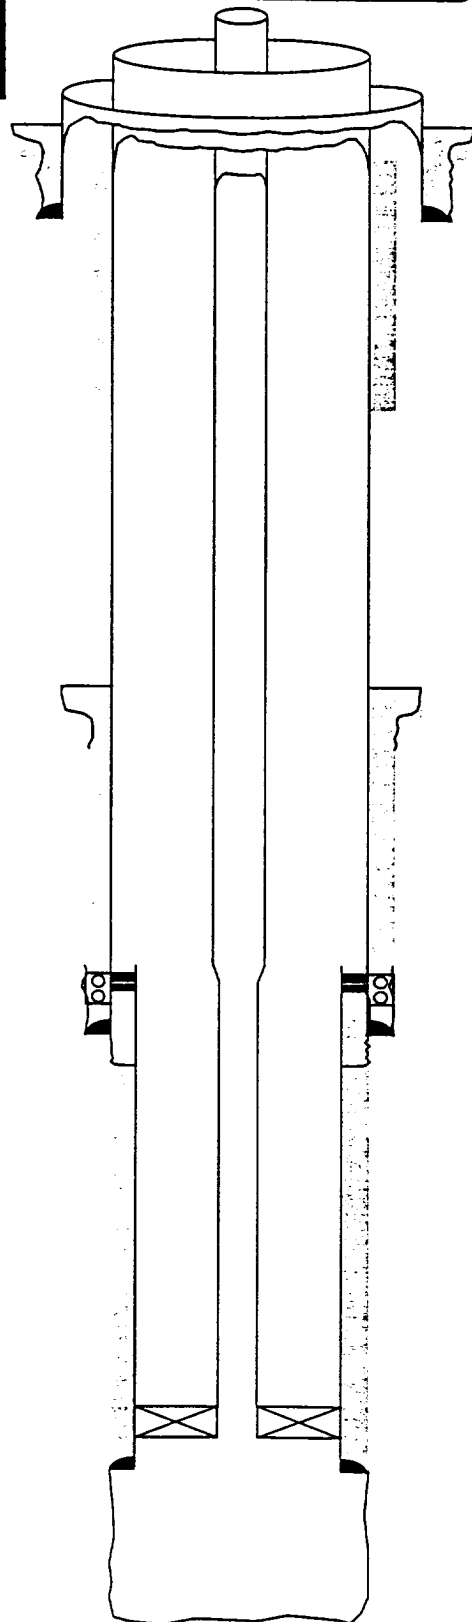

Sqzd perfs: 7,025-7,361'

Tapered tbg string :  
3-1/2", 9.3 #/ft, L-80, IPC @ 6,900'  
2-7/8", FJ, L-80, IPC 6,900-9,400'

Packer @ 9,400'

OH: 9,500 - 10,000'