


COMPANY: Meteor Development Inc. PROPERTY NAME: Martin WELL NO.: 3

DATE: LOCATION (ULSTR): 20-22-27 ut K FOOTAGE: 2310 FSL 2000 FWL

API NO.: 30-015 POOL: S. Carlsbad Cherry Canyon

Before

Table with 10 empty rows for well log entries.

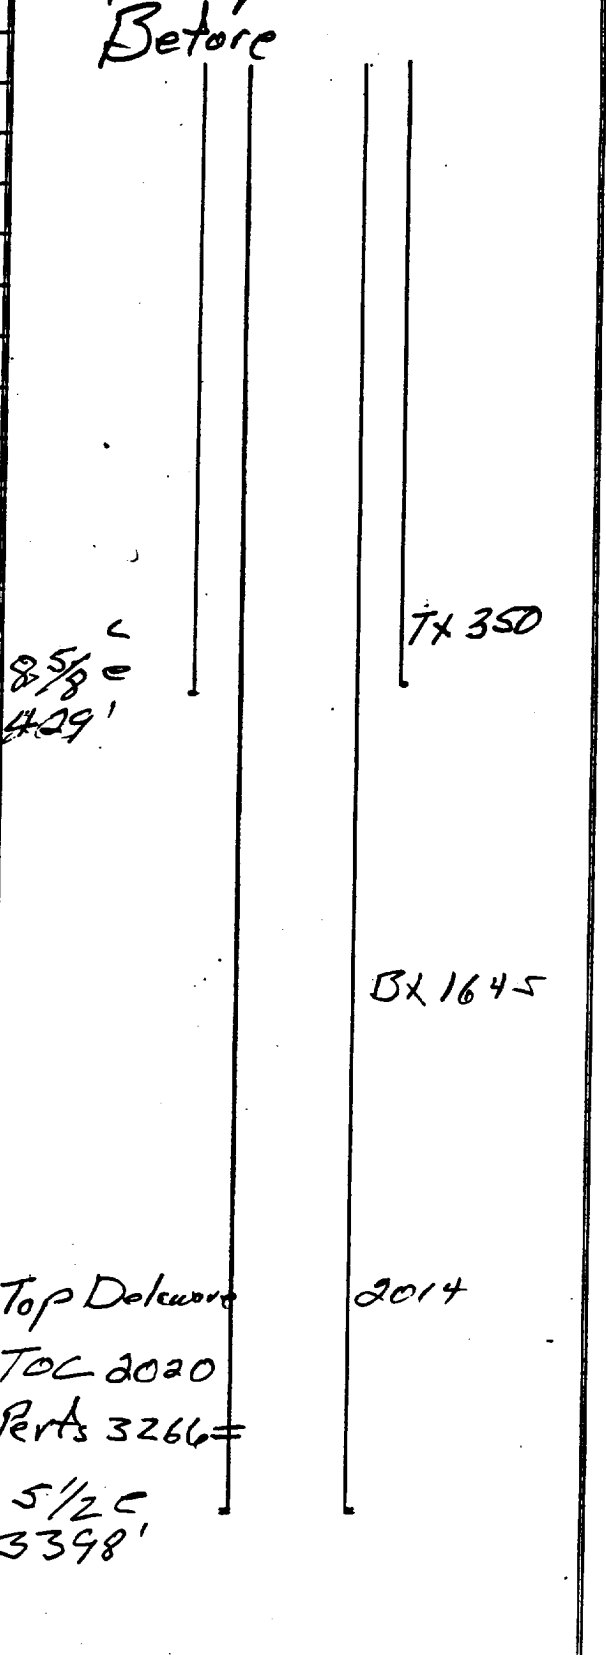

CASING RECORD:

8 5/8" 429' 200 sx 11" hole
5 1/2" 3398 w/ 700 sx TOC 2020
7 7/8 hole
Top pert e 3266
Top of Delaware 2014
TX 350
BX 1645

8 5/8"
429'

TX 350

BX 1645

Top Delaware
TOC 2020
Perts 3266

2014

5 1/2"
3398'