

PETROLEUM DEVELOPMENT CORP.
MANZANO GRANDE FEDERAL #1
660' FSL & 1980' FEL, Sec. 5,
T24S, R26E, Eddy County, N.M.

**B.O.P. & CHOKE MANIFOLD SCHEMATIC
SERIES 1500
TO MEET SPECS. OF API BUL. D-13**

NOT TO SCALE

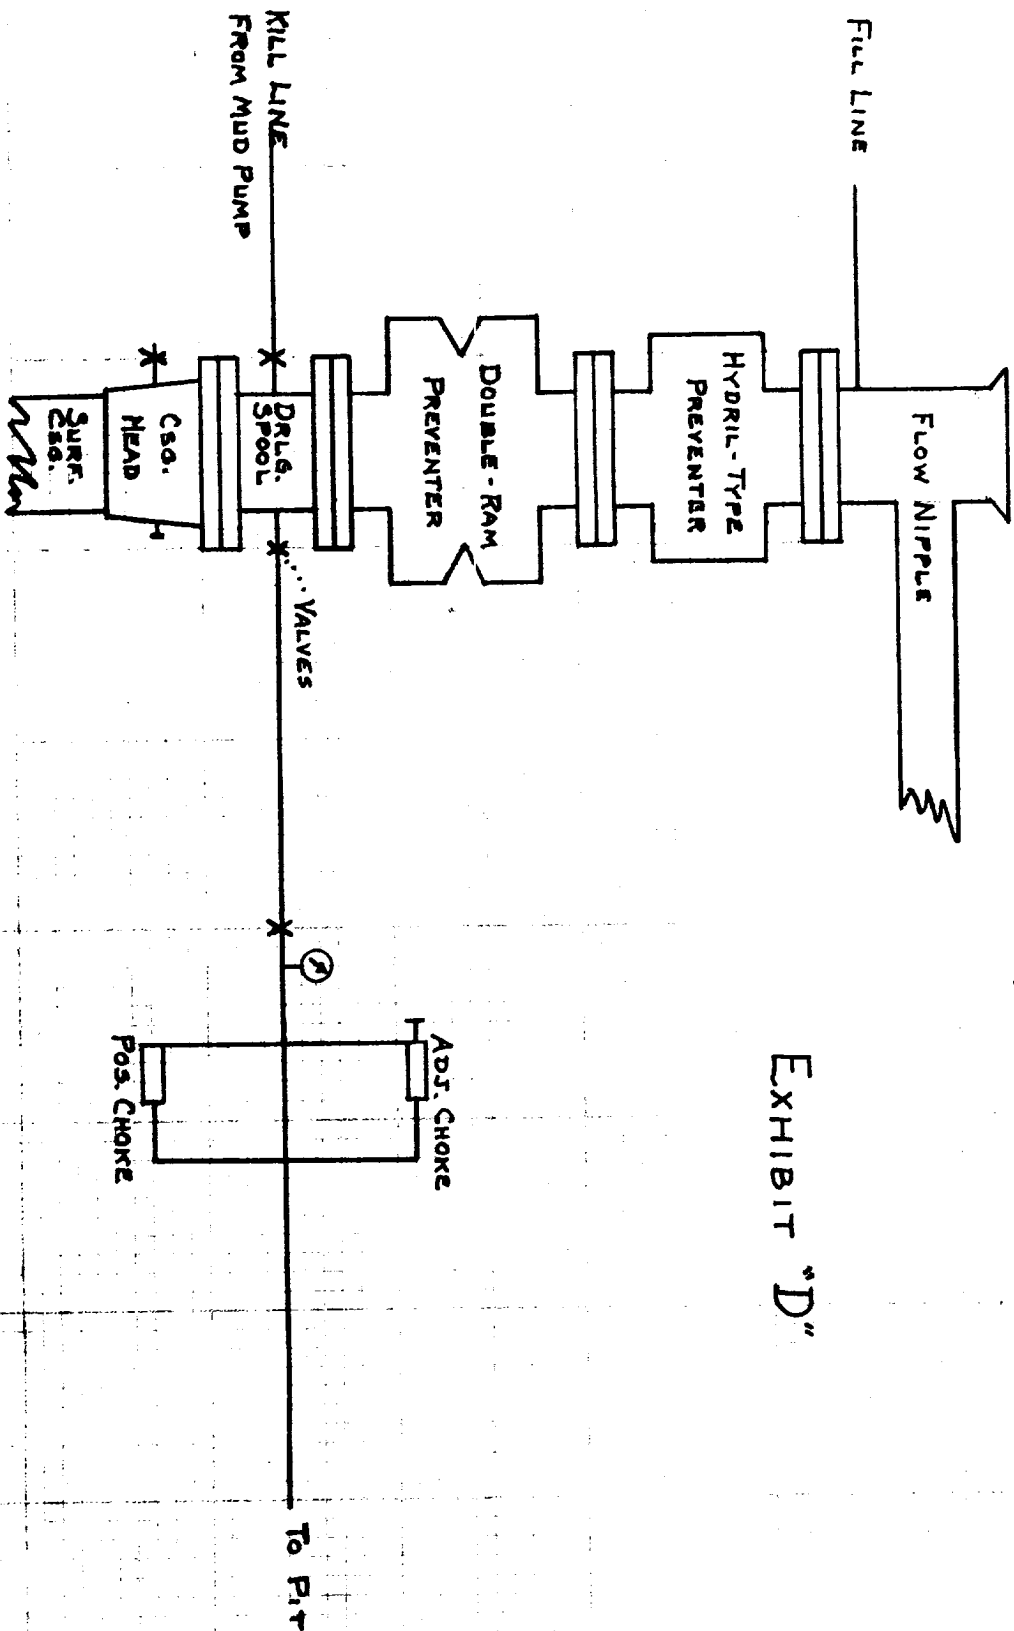


EXHIBIT "D"