


NEW MEXICO STATE "36" #1
EDDY COUNTY, NEW MEXICO
AFE 9180

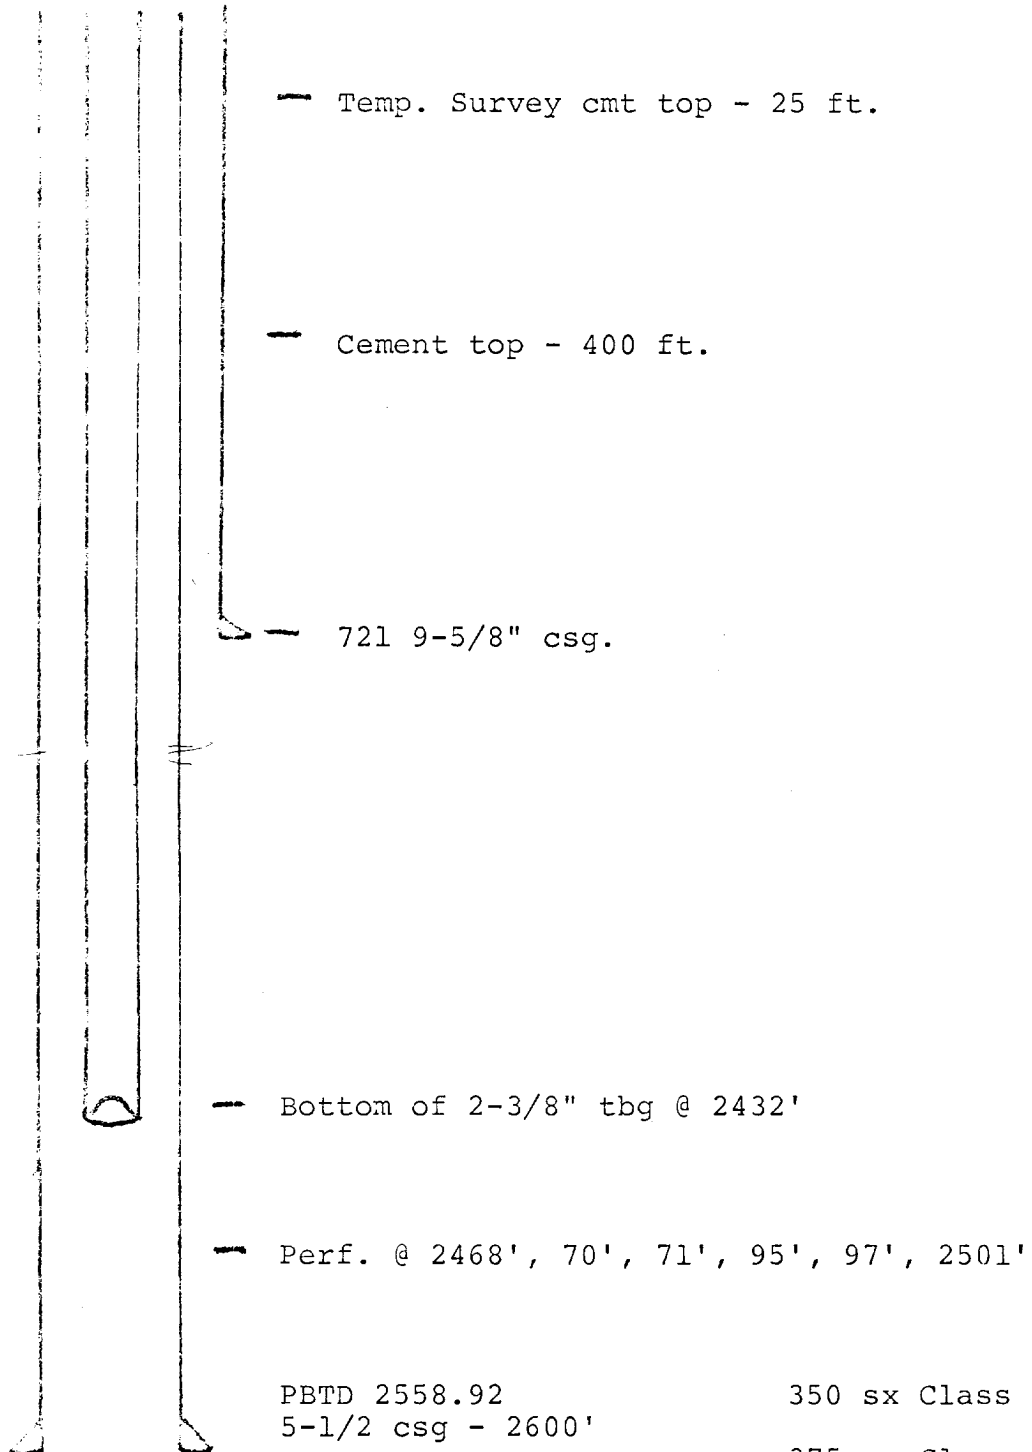

Temp. Survey cmt top - 25 ft.

Cement top - 400 ft.

721 9-5/8" csg.

Bottom of 2-3/8" tbg @ 2432'

Perf. @ 2468', 70', 71', 95', 97', 2501'

PBD 2558.92
5-1/2 csg - 2600'

350 sx Class "C"-
3% Econlite
375 sx Class "H"-
3.0% 2% gel
5.8# salt/sx 0.2% CR-1
1/4 #/sx Flocel.