


WELL NAME: BARCLAY FEDERAL No. 1
LOCATION: _____

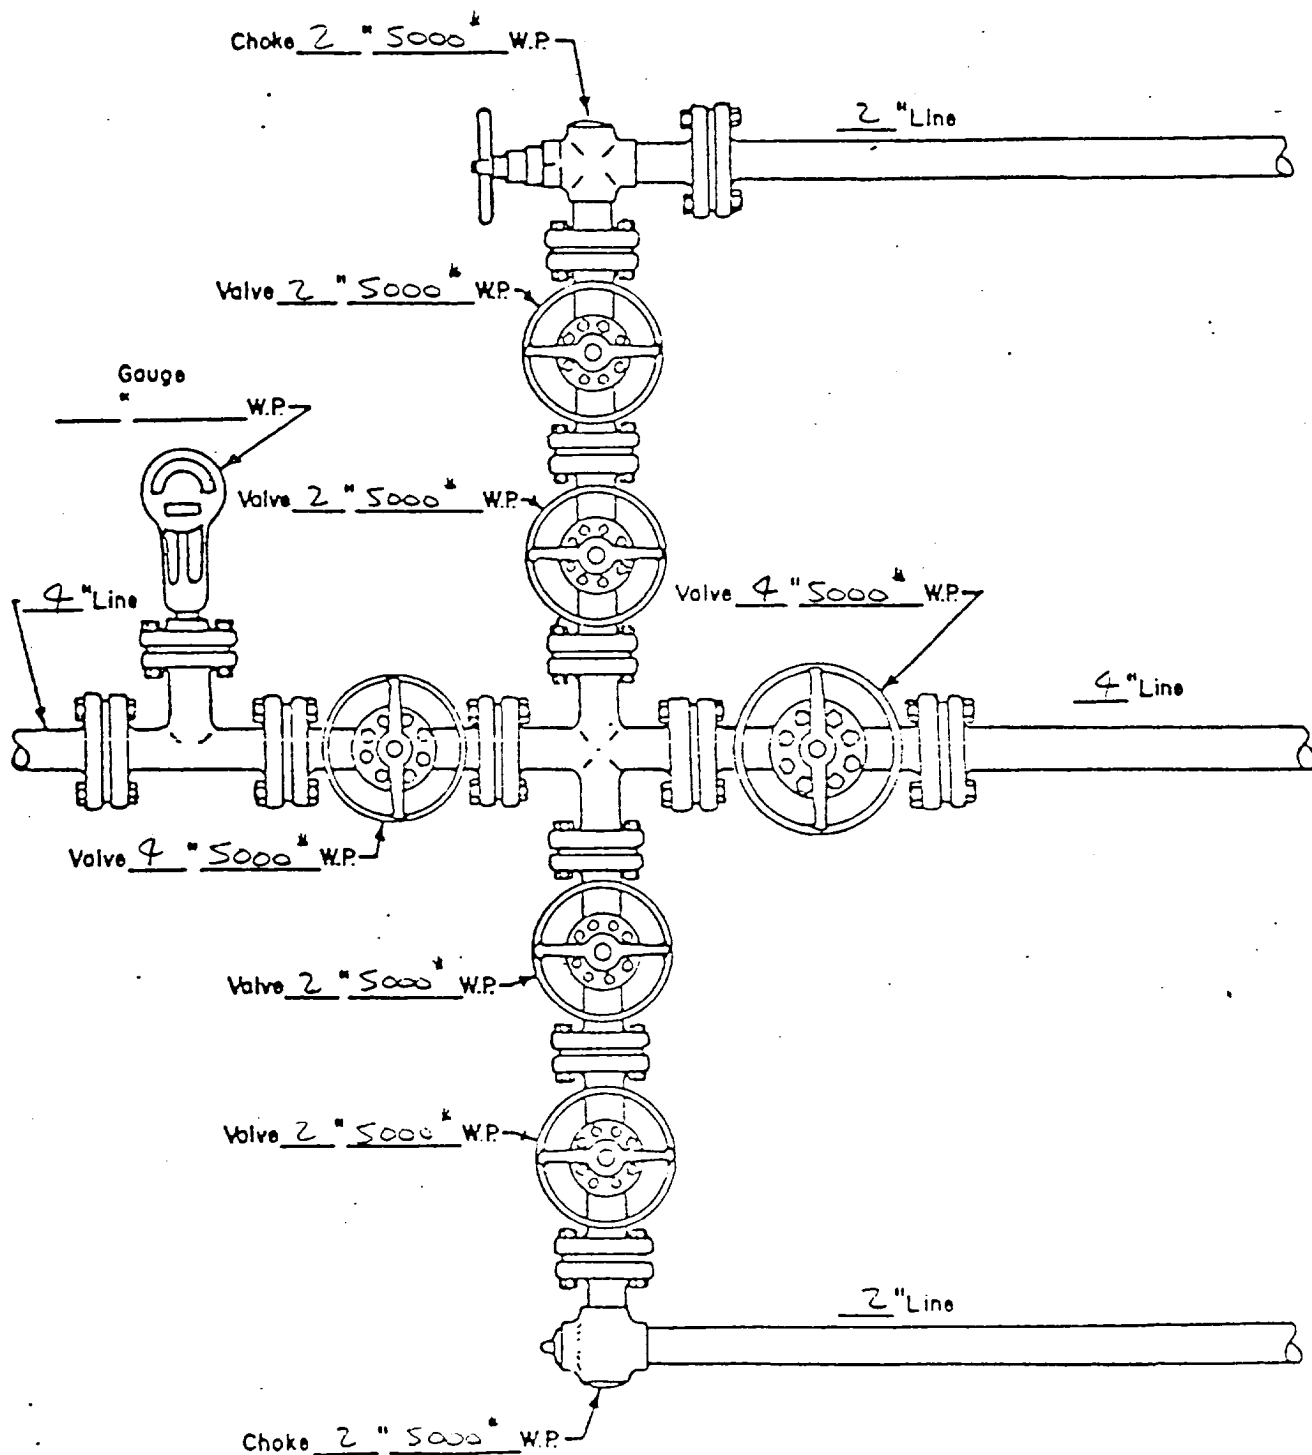

USED WHILE DRILLING
9-1/2" HOLE

MANIFOLD
5000 # W.P.

☒ Manuel
☐ Hydraulic