


LEASE & WELL NAME: Charger 29 Fed. #1
 FIELD: Nas Draw COUNTY: Eddy ST.: M
 LOCATION: 1780' FNL ± 810' FWL, Sec 29
T23S R30E
 DATE: 5/21/96 BY: RAG REV.: _____ BY: _____

CURRENT

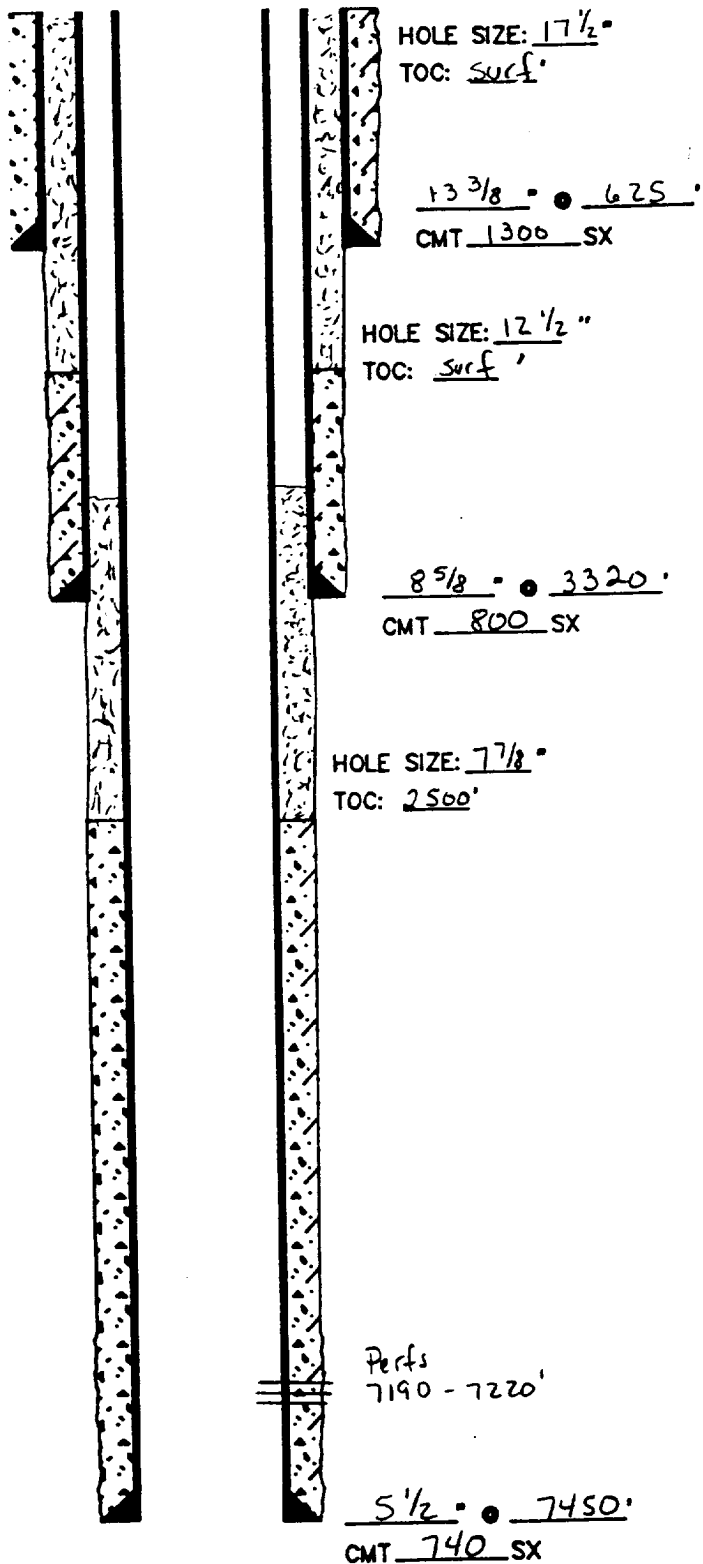

PROPOSED

