

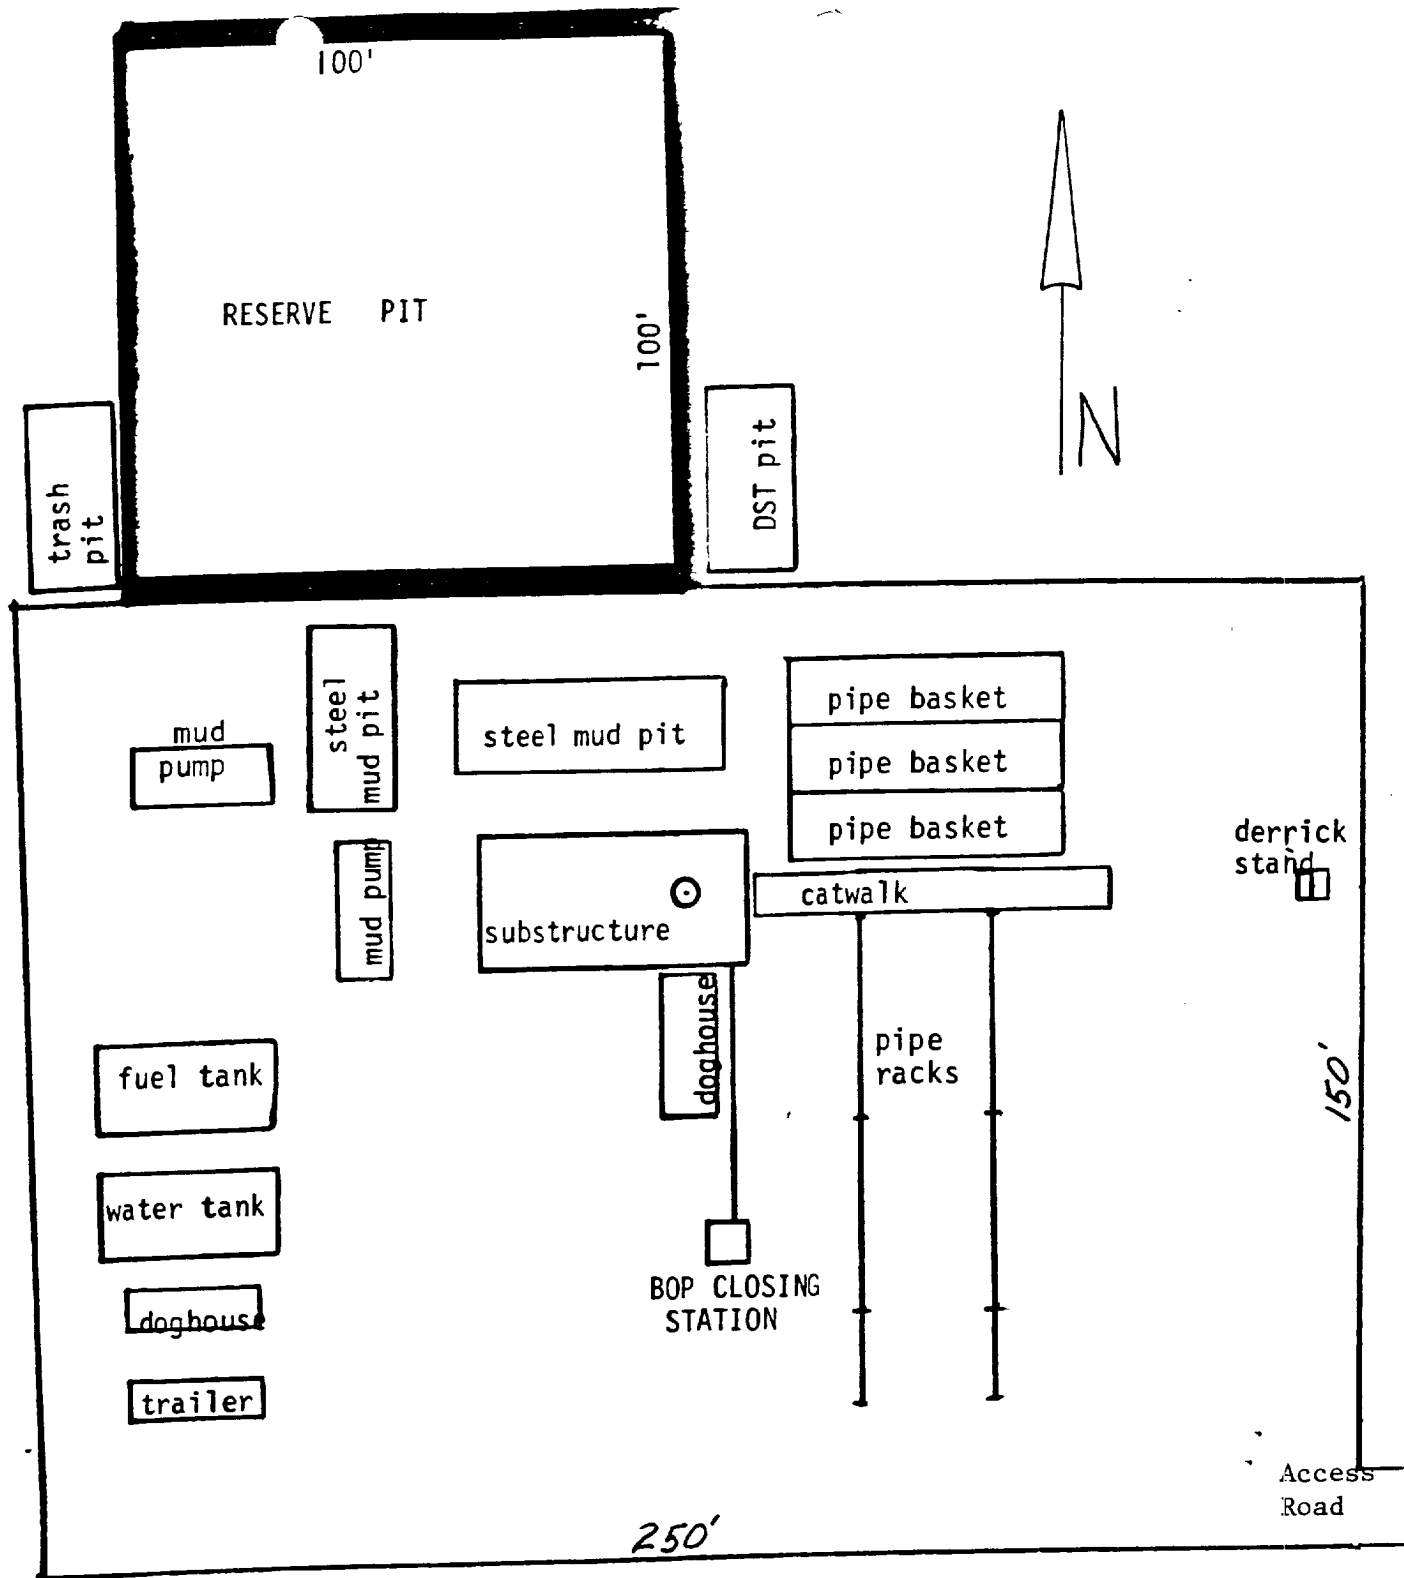


Exhibit "C"
 Mewbourne Oil Company
 Federal "V" #4
 1980' FWL & 660' FNL
 Sec. 8-T20S-R28E
 Eddy County, New Mexico
 Lease # NM-83584