

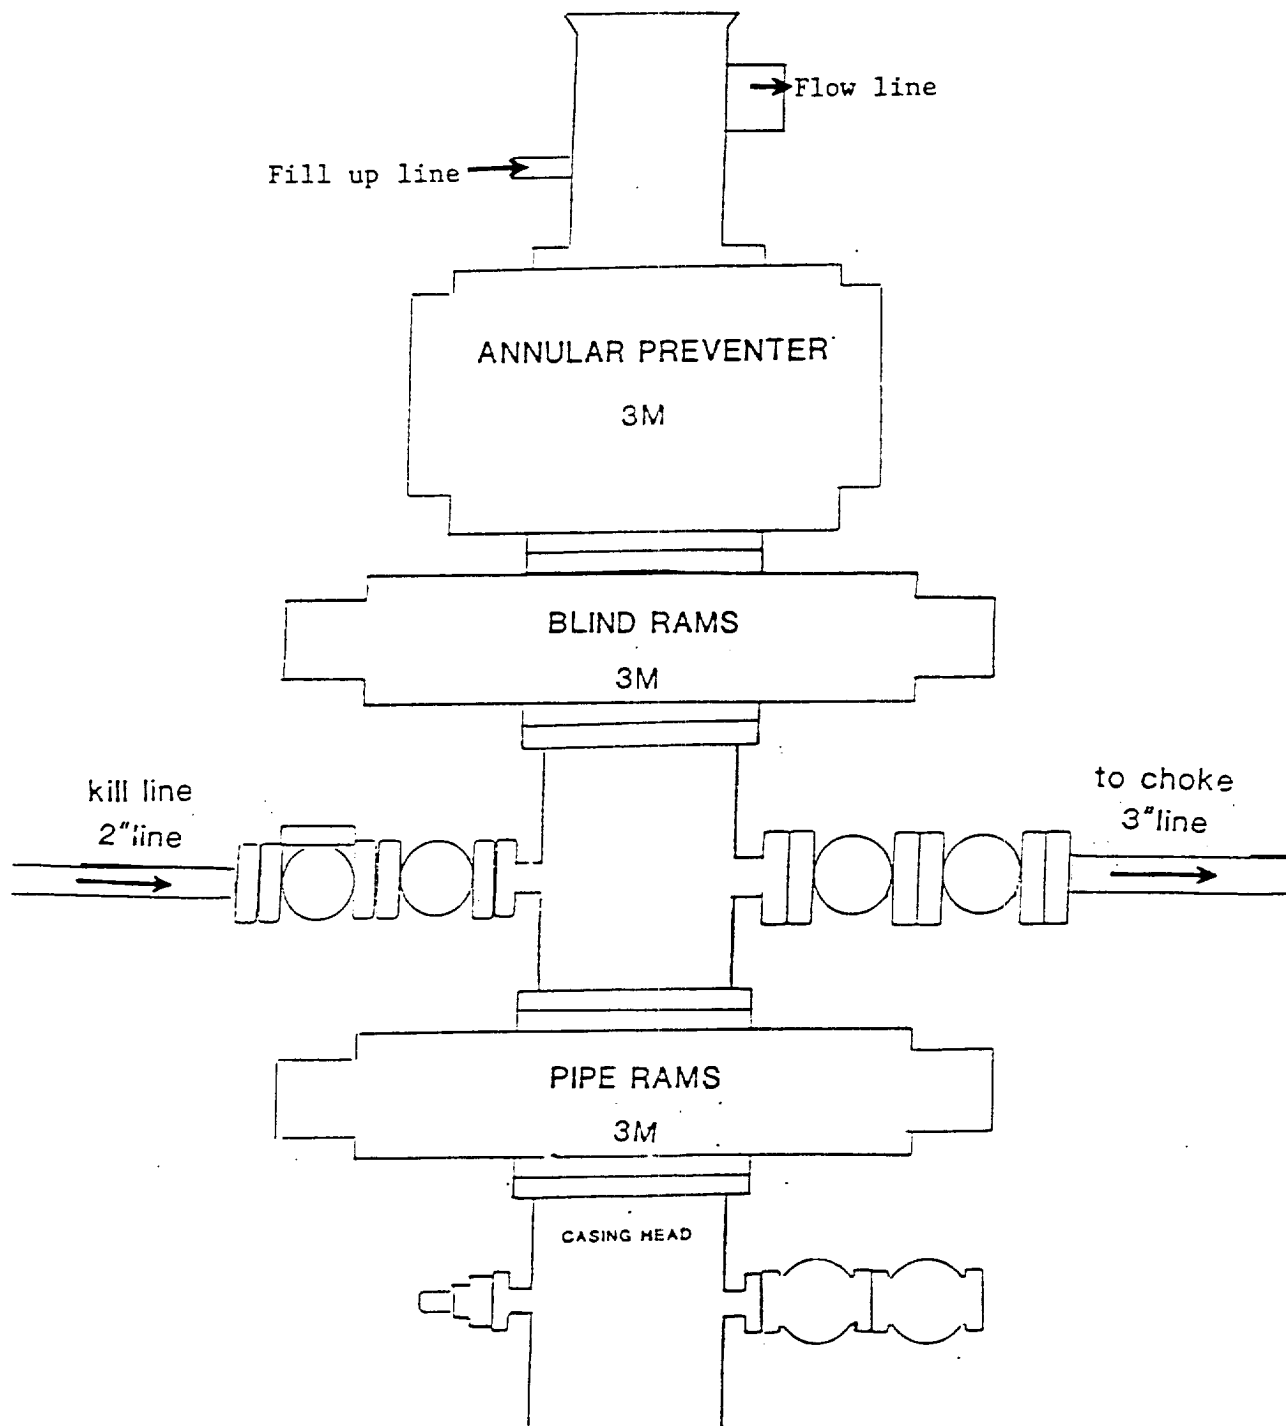


EXHIBIT "E"
B.O.P. SKETCH TO BE USED ON

POGO PRODUCING COMPANY
LOST TANK "33" FEDERAL #18
SECTION 33 UNIT "L"
T21S-R31E EDDY CO. NM