

NEW MEXICO OIL CONSERVATION COMMISSION

Santa Fe, New Mexico

(Form C-101)
(Revised 7/1/52)

NOTICE OF INTENTION TO DRILL OR RECOMPLETE

Notice must be given to the District Office of the Oil Conservation Commission and approval obtained before drilling or recompletion begins. If changes in the proposed plan are considered advisable, a copy of this notice showing such changes will be returned to the sender. Submit this notice in QUINTUPLICATE. One copy will be returned following approval. See additional instructions in Rules and Regulations of the Commission.

Hobbs, New Mexico

(Place)

February 9, 1953

(Date)

OIL CONSERVATION COMMISSION
SANTA FE, NEW MEXICO

Gentlemen:

You are hereby notified that it is our intention to commence the (Drilling) ~~(Recompletion)~~ of a well to be known as

Gulf Oil Corporation

(Company or Operator)

W. A. Ramsay

(Lease)

Well No. 16

N

(Unit)

The well is

located 660' feet from the South line and 779' feet from the East line of Section 28, T. 24-S, R. 36-E, NMPM.

(GIVE LOCATION FROM SECTION LINE) Dollarhide West Devonian Pool, Lea County

If State Land the Oil and Gas Lease is No. B-1732

If patented land the owner is

Address

We propose to drill well with drilling equipment as follows: Rotary Tools

The status of plugging bond is

Drilling Contractor Gardner Brothers

We intend to complete this well in the Devonian

formation at an approximate depth of 8400' feet.

CASING PROGRAM

We propose to use the following strings of Casing and to cement them as indicated:

Size of Hole	Size of Casing	Weight per Foot	New or Second Hand	Depth	Sacks Cement
17-1/2"	13-3/8"	48#	New	300'	325
12-1/4"	9-5/8"	36#	New	3000'	1350
8-3/4"	7"	23-26-29#	New	8000'	1000

If changes in the above plans become advisable we will notify you immediately.

ADDITIONAL INFORMATION (If recompletion give full details of proposed plan of work.)

Approved..... FEB 9 1953, 19.....
Except as follows:

Sincerely yours,

Gulf Oil Corporation
(Company or Operator)

By

Position

Area Prod. Supt.

Send Communications regarding well to

Name

Gulf Oil Corporation

Address

Box 2167, Hobbs, New Mexico

OIL CONSERVATION COMMISSION

By

Title


Oil & Gas Inspector

SECTION PLAT


GULF FW 636

Date. 2-6-53

SCALE 1 IN. = 800 FT.

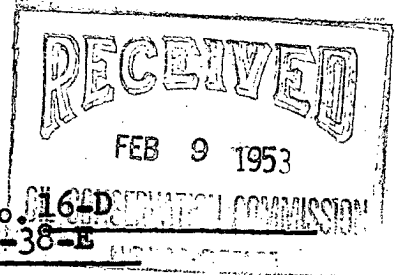

This Plat exhibits the exact location of Gulf Oil Corporation's No. 16-D
W. A. Ramsay in Sec. 28 Twnsp. T-24-S Range R-38-E

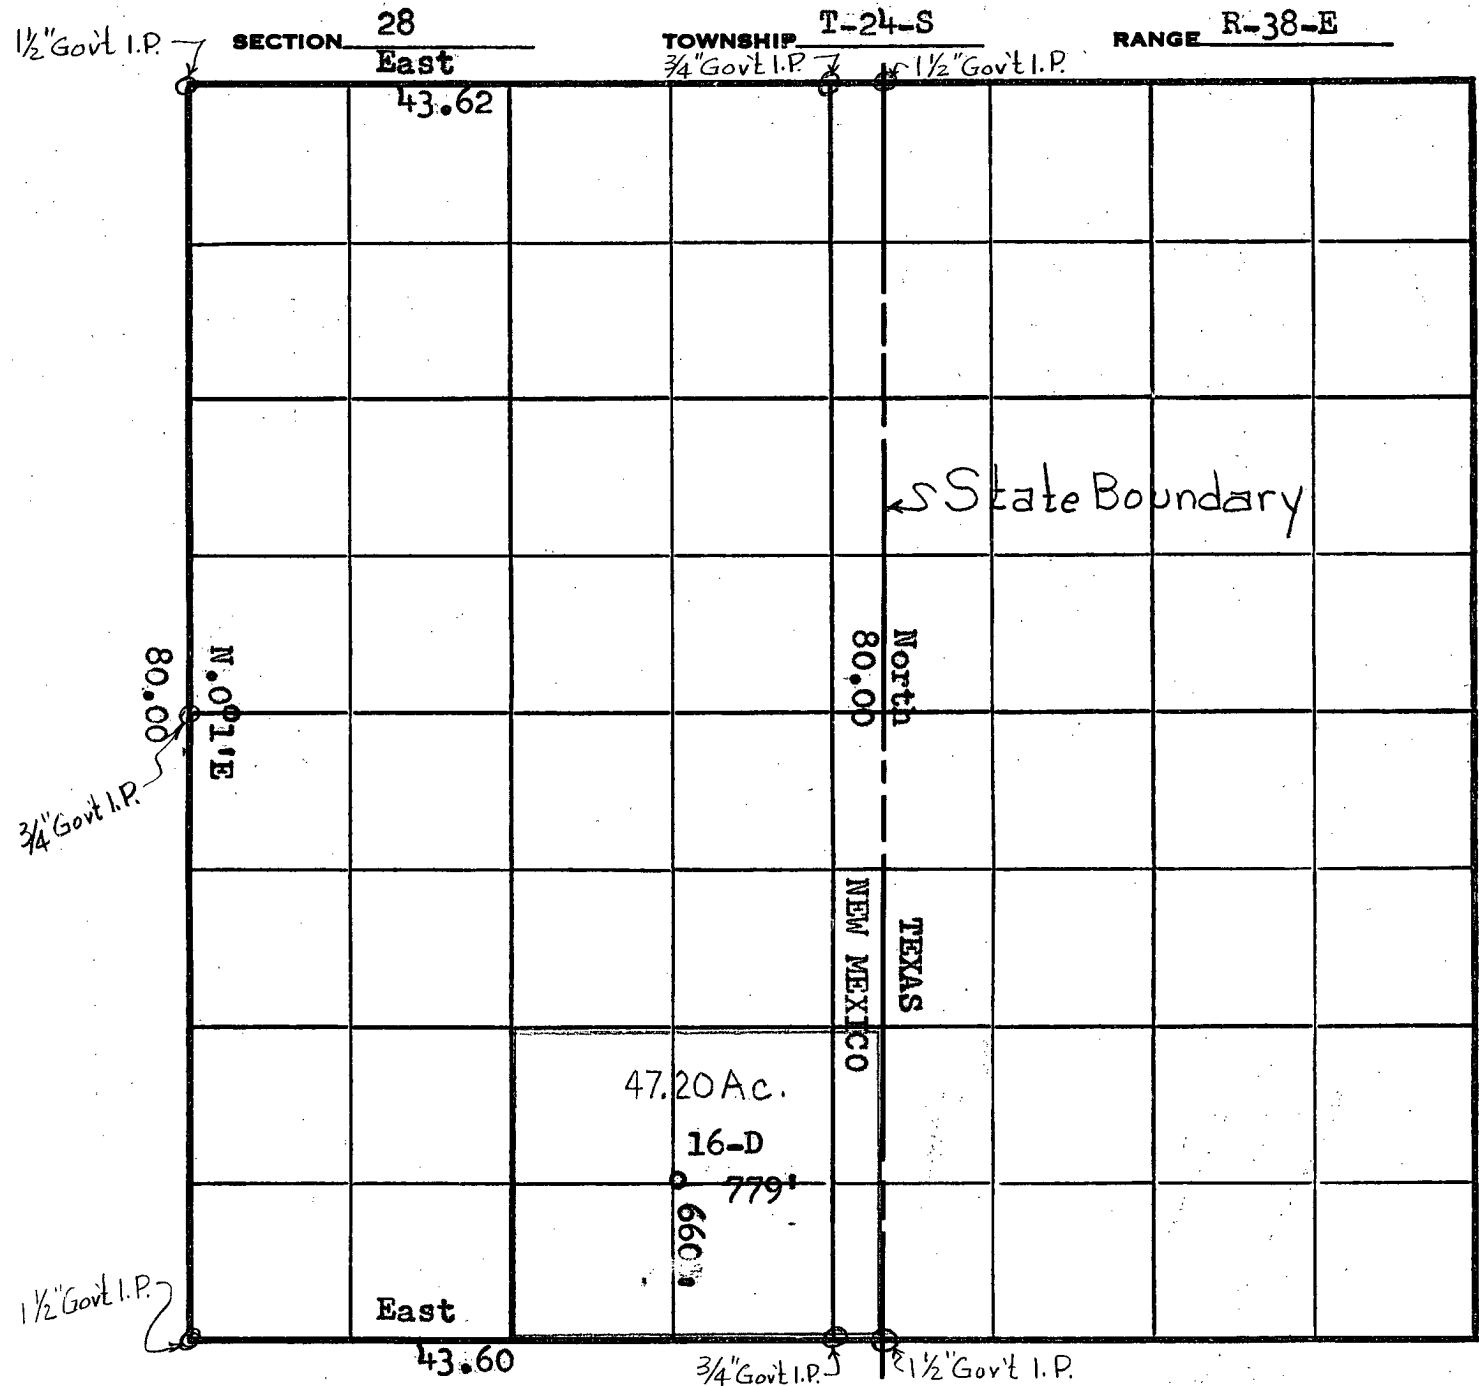

This is to certify that I am a Registered Land Surveyor, that the above plat was prepared under my direction and that the same is true and correct to the best of my knowledge and belief.

J. A. Teague
J. A. Teague