

Submit 3 Copies To Appropriate District  
Office  
District I  
1625 N. French Dr., Hobbs, NM 88240  
District II  
1301 W. Grand Ave., Artesia, NM 88210  
District III  
1000 Rio Brazos Rd., Aztec, NM 87410  
District IV  
1220 S. St. Francis Dr., Santa Fe, NM  
87505

State of New Mexico  
Energy, Minerals and Natural Resources

Form C-103  
May 27, 2004

OIL CONSERVATION DIVISION  
1220 South St. Francis Dr.  
Santa Fe, NM 87505

WELL API NO. <b>30-025-09244</b>
5. Indicate Type of Lease STATE <input checked="" type="checkbox"/> FEE <input type="checkbox"/>
6. State Oil & Gas Lease No. <b>32447</b>
7. Lease Name or Unit Agreement Name <b>Seven Rivers Queen Unit</b>
8. Well Number <b>45</b>
9. OGRID Number <b>220420</b>
10. Pool name or Wildcat <b>Seven Rivers Queen</b>
11. Elevation (Show whether DR, RKB, RT, GR, etc.) <b>3507</b>
Pit or Below-grade Tank Application <input type="checkbox"/> or Closure <input type="checkbox"/>
Pit type _____ Depth to Groundwater _____ Distance from nearest fresh water well _____ Distance from nearest surface water _____
Pit Liner Thickness: _____ mil Below-Grade Tank: Volume _____ bbls; Construction Material _____

12. Check Appropriate Box to Indicate Nature of Notice, Report or Other Data

NOTICE OF INTENTION TO:  
PERFORM REMEDIAL WORK ☐ PLUG AND ABANDON ☐  
TEMPORARILY ABANDON ☒ CHANGE PLANS ☐  
PULL OR ALTER CASING ☐ MULTIPLE COMPL ☐

SUBSEQUENT REPORT OF:  
REMEDIAL WORK ☐ ALTERING CASING ☐  
COMMENCE DRILLING OPNS. ☐ P AND A ☐  
CASING/CEMENT JOB ☐

OTHER: ☐

OTHER: ☐

13. Describe proposed or completed operations. (Clearly state all pertinent details, and give pertinent dates, including estimated date of starting any proposed work). SEE RULE 1103. For Multiple Completions: Attach wellbore diagram of proposed completion or recompletion.

1-13-05 - COOH with Tubing 5 1/2" Packer + 3" Slip Packer  
Had hole in Top Jt. of Tubing.

1-14-05 GTH and set 5 1/2" CIBP at 3193'. Fiberglass  
Liner top at 3195'.

1-17-05. Rig up Kill Truck and pump Packer Fluid  
Test casing to 500 psi for 30 mins.

This Approval of Temporary  
Abandonment Expires 1/17/10

I hereby certify that the information above is true and complete to the best of my knowledge and belief. I further certify that any pit or below-grade tank has been/will be constructed or closed according to NMOCD guidelines ☐, a general permit ☐ or an (attached) alternative OCD-approved plan ☐.

SIGNATURE Danny M. Palmer TITLE Production Foreman DATE 1-22-05

Type or print name Danny M. Palmer  
For State Use Only

E-mail address:


Telephone No. 505-631-4113

APPROVED BY: Harry W. Wink  
Conditions of Approval (if any):

TITLE PETROLEUM ENGINEER

DATE

JAN 31 2005

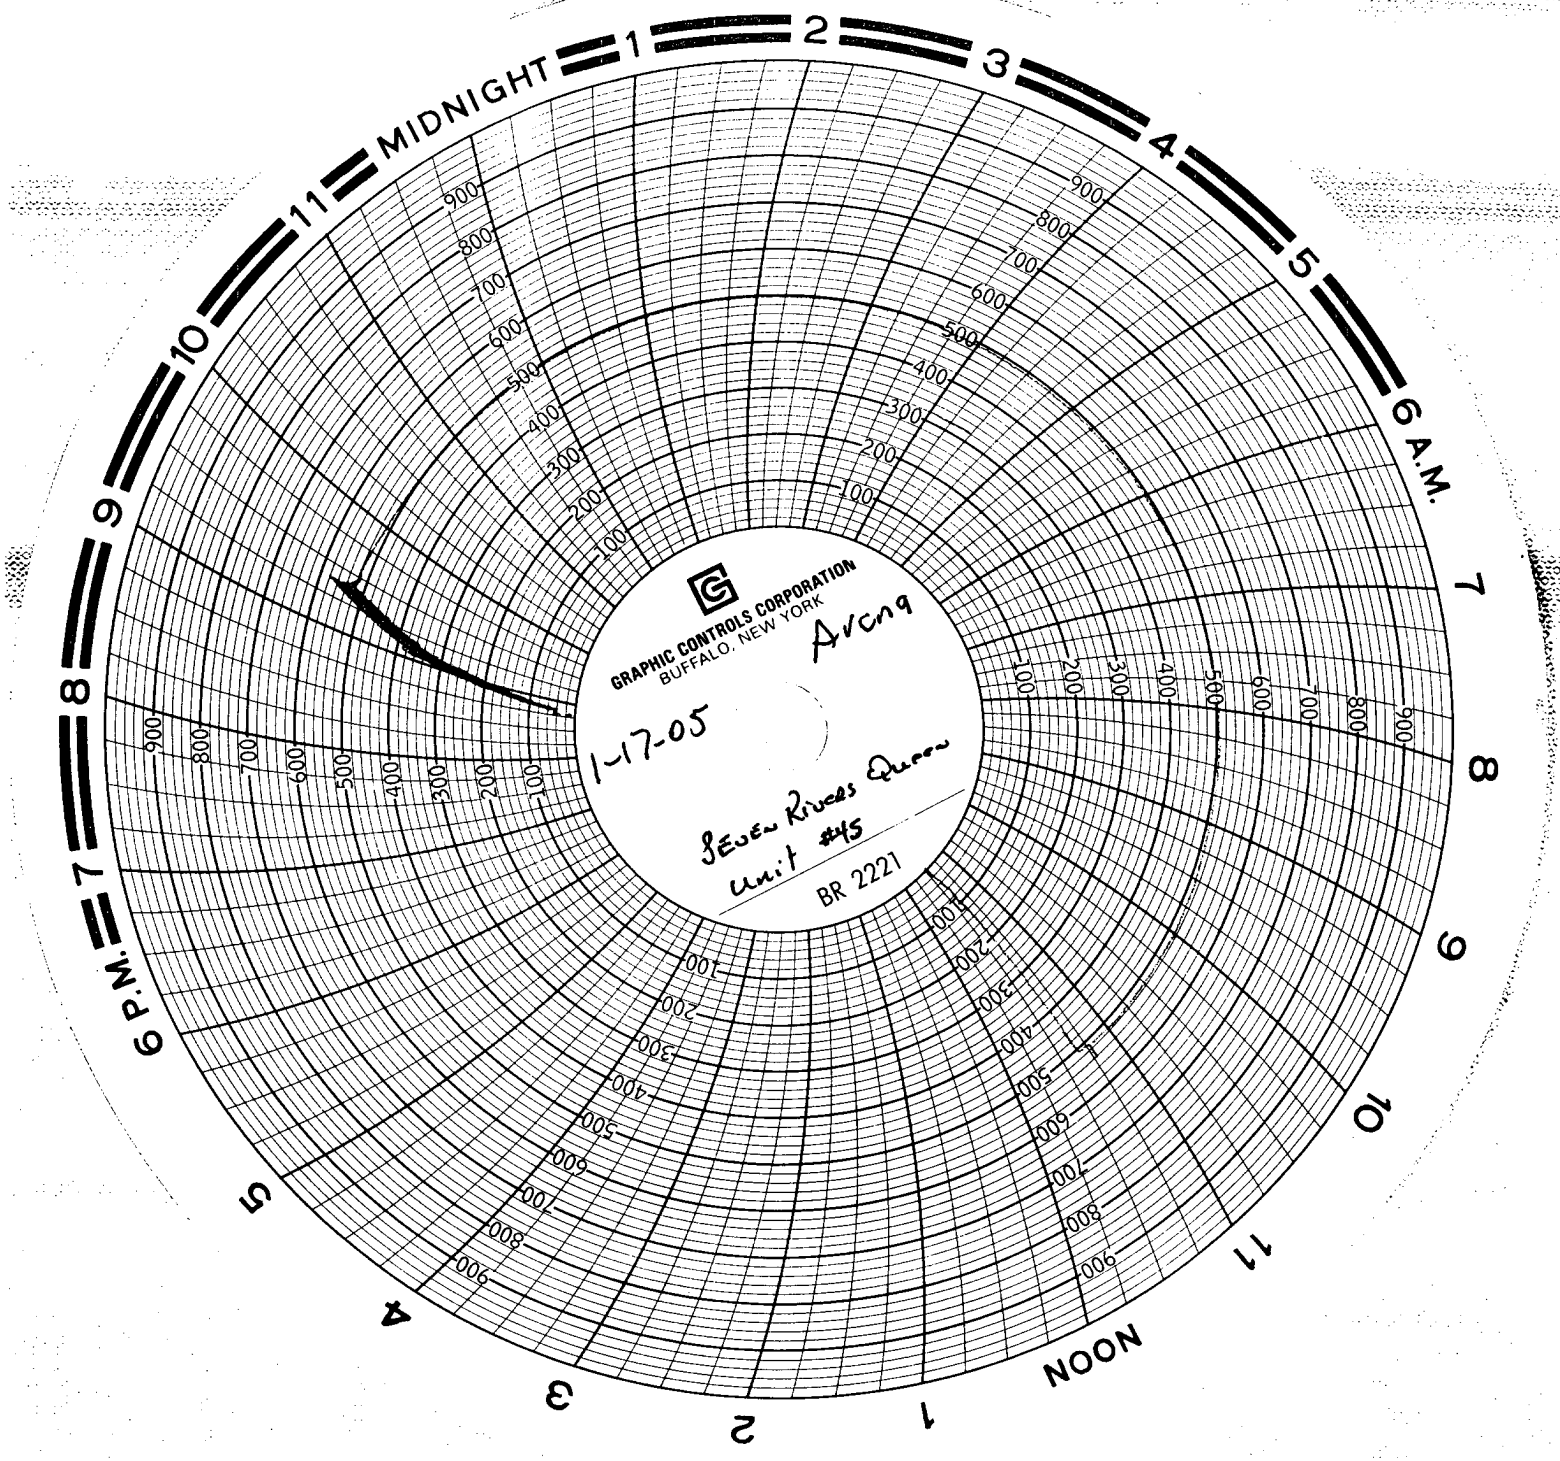

GRAPHIC CONTROLS CORPORATION  
BUFFALO, NEW YORK

Arcn9

1-17-05

SEVEN RIVERS QUEEN  
Unit #45  
BR 2221