


NEMO Fund I, L.L.C.
Bobby Fee SWD # 1
API # 30-025-34765
2252 FSL X 990 FWL
Unit Letter "L", Section 25, T9S, R36E
Lea County, New Mexico
After conversion to SWD

GL: 4011'
KB: 4018'

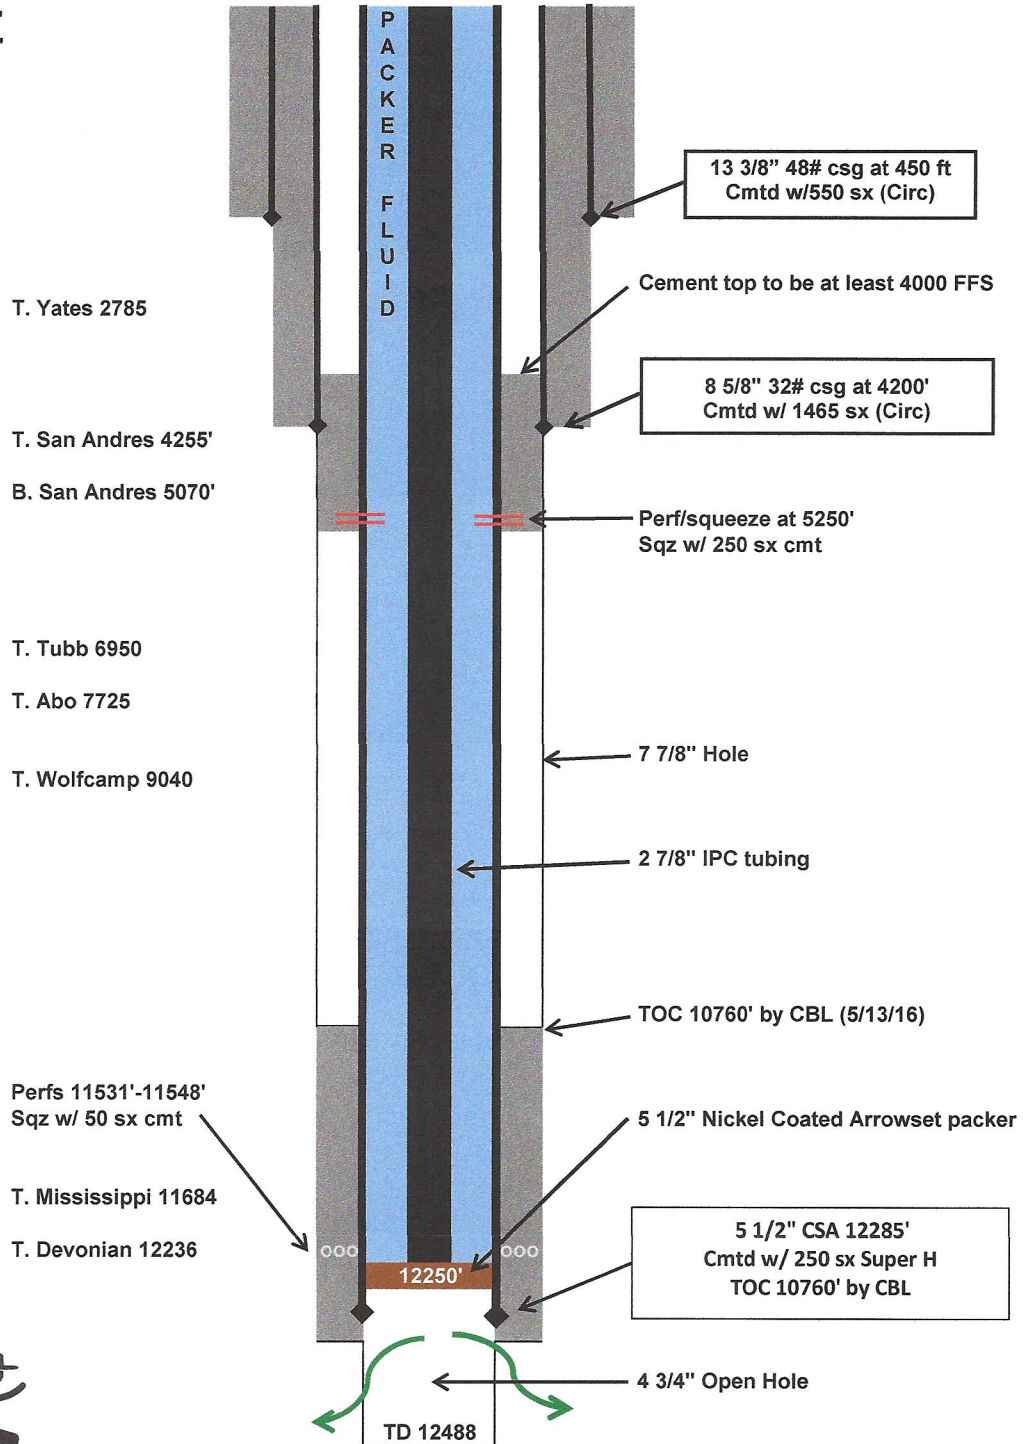

Drawing Not to Scale

EXHIBIT "A"