

AUG 11 2011

RECEIVED

SURFACE USE AND OPERATING PLAN

1. Existing & Proposed Access Roads

- A. The well site survey and elevation plat for the proposed well is shown in Exhibit #1. It was staked by John West Engineering, Hobbs, NM.
- B. All roads to the location are shown in the topographic map Exhibit #2. The existing lease roads are illustrated and are adequate for travel during drilling and production operations. Upgrading existing roads prior to drilling the well will be done where necessary.
- C. Directions to Location: From the intersection of Co. Rd. #L126 (Maljamar Rd.) and Co. Rd. #L126 (Conoco Rd), go West on Conoco Rd approx 0.9 miles. Turn Right and go North approx 0.4 miles. Turn Left and go West approx 0.5 mile. Turn left and go South approx 0.1 mile. Turn Right and go West to the existing BC Federal #43 well. This location is approx 130 feet West of the existing BC Federal #43 well. See Vicinity Map, Exhibit #3
- D. Routine grading and maintenance of existing roads will be conducted as necessary to maintain their condition as long as any operations continue on this lease.

2. Proposed Access Road:

Exhibit #4 shows that 0' of new access road will be required for this location. If any road is required it will be constructed as follows:

- A. The maximum width of the running surface will be 14'. The road will be crowned, ditched and constructed of 6" rolled and compacted caliche. Ditches will be at 3:1 slope and 4 feet wide. Water will be diverted where necessary to avoid ponding, prevent erosion, maintain good drainage, and to be consistent with local drainage patterns.
- B. The average grade will be less than 1%.
- C. No turnouts are planned.
- D. No culverts, cattleguard, gates, low water crossings or fence cuts are necessary.
- E. Surfacing material will consist of native caliche. Caliche will be obtained from the nearest BLM approved caliche pit or reserve pit area.

3. Location of Existing Well:

Exhibit #5 shows all existing wells within a one-mile radius of this well. As shown on this plat there are numerous wells producing from the San Andres and Yeso formations.

4. Location of Existing and/or Proposed Facilities:

- A. COG Operating LLC does operate a production facility on this lease.
- B. If the well is productive, contemplated facilities will be as follows:
 - 1) Production will be sent to the BC Federal tank battery located at the BC Federal #1 well location at 330' FNL & 1575' FWL, Section 20, T17S, R32E, Unit C. The facility location is shown in Exhibit #5.
 - 2) The tank battery and facilities including all flow lines and piping will be installed according to API specifications.
 - 3) Any additional caliche will be obtained from a BLM approved caliche pit. Any additional construction materials will be purchased from contractors.
 - 4) Proposed flow lines, will follow an archaeologically approved route to the BC Federal tank battery located at the BC Federal #1 well location at 330' FNL & 1575' FWL, Section 20, T17S, R32E, Unit C. The flowline will be SDR 7 3" poly line laid on the surface and will be approximately 4800' in length.
 - 5) It will be necessary to run electric power if this well is productive. Power will be provided by CVE and they will submit a separate plan and ROW for service to the well location.
 - 6) If the well is productive, rehabilitation plans will include the following:
 - a) The original topsoil from the well site will be returned to the location, and the site will be re-contoured as close as possible to the original site.

5. Location and Type of Water Supply:

The well will be drilled with combination brine and fresh water mud system as outlined in the drilling program. The water will be obtained from commercial water stations in the area and hauled to location by transport truck over the existing and proposed access roads shown in Exhibit #2. If a commercial fresh water source is nearby, fast line may be laid along existing road ROW's and fresh water pumped to the well. No water well will be drilled on the location.

6. Source of Construction Materials:

All caliche required for construction of the drill pad and proposed new access road (approximately 2500 cubic yards) will be obtained from a BLM approved caliche pit or the reserve pit.

7. Methods of Handling Water Disposal:

- A. The well will be drilled utilizing a closed loop mud system. Drill cuttings will be held in roll-off style mud boxes and taken to an NMOCD approved disposal site.
- B. Drilling fluids will be contained in steel mud pits.
- C. Water produced from the well during completion will be held temporarily in steel tanks and then taken to an NMOCD approved commercial disposal facility.
- D. Garbage and trash produced during drilling or completion operations will be collected in a trash bin and hauled to an approved landfill. No toxic waste or hazardous chemicals will be produced by this operation.
- E. After the rig is moved out and the well is either completed or abandoned, all waste materials will be cleaned up within 30 days. In the event of a dry hole only a dry hole marker will remain.

8. Ancillary Facilities:

No airstrip, campsite or other facilities will be built as a result of the operation on this well.

9. Well Site Layout:

- A. The drill pad layout, with elevations staked by John West Engineering, is shown in Exhibit #4. Dimensions of the pad and pits are shown on Exhibit #6. V door direction is South. Topsoil, if available, will be stockpiled per BLM specifications. Because the pad is almost level no major cuts will be required.
- B. Exhibit #6 also shows the proposed orientation of closed loop system and access road. No permanent living facilities are planned, but a temporary foreman/toolpusher's trailer will be on location during the drilling operations.

10. Plans for Restoration of the Surface:

- A. The location and road will be rehabilitated as recommended by the BLM.
- B. Upon completion of proposed operations, if the well is completed, the reserve pit area will be closed as outlined in Section 4.6 above within the same prescribed time. Any additional caliche required for facilities will be obtained from a BLM approved caliche pit. Topsoil removed from the drill site will be used to re-contour the pit area to its original natural level and re-seeded as per BLM specifications.

11. Surface Ownership:

- A. The surface is owned by the U.S. Government and is administered by the Bureau of Land Management. The surface is multiple uses with the primary uses of the region for grazing of livestock and the production of oil and gas.
- B. The surface tenant for this site is Olane Caswell, 1702 Gillham, Brownfield, TX 79316.
- C. The proposed road routes and surface location will be restored as directed by the BLM.

12. Other Information:

- A. The area around the well site is grassland and the topsoil is sandy. The vegetation is moderately sparse with native prairie grasses, some mesquite and shinnery oak. No wildlife was observed but it is likely that mule deer, rabbits, coyotes and rodents traverse the area.
- B. There is no permanent or live water in the immediate area.
- C. There are no dwellings within 2 miles of this location.
- D. If needed, a Cultural Resources Examination is being prepared by Southern New Mexico Archaeological Services, Inc. P.O. Box 1, Bent New Mexico, 88314, phone # 505-671-4797 and the results will be forwarded to your office in the near future. Otherwise, **COG will be participating in the Permian Basin MOA Program.**

13. Bond Coverage:

Bond Coverage is Nationwide Bond # 000215

14. Lessee's and Operator's Representative:

The COG Operating LLC representative responsible for assuring compliance with the surface use plan is as follows:

John Coffman,
Drilling Superintendent
COG Operating LLC
550 W. Texas, Suite 1300
Midland, TX 79701
Phone (432) 683-7443 (office)
(432) 631-9762 (cell)

Erick Nelson.
Division Operations Manager
COG Operating LLC
550 W. Texas, Suite 1300
Midland, TX 79701
Phone (505) 746-2210 (office)
(432) 238-7591 (cell)

*Surface Use Plan
COG Operating, LLC
B C Federal #30
SHL: 2310' FNL & 2437' FEL, Unit G
BHL: 2310' FNL & 2310' FWL, Unit F
Section 20, T-17-S, R-32-E
Lea County, New Mexico*

I hereby certify that I, or persons under my direct supervision, have inspected the drill site and access road proposed herein; that I am familiar with the conditions that presently exist; that I have full knowledge of State and Federal laws applicable to this operation; that the statements made in this APD package are, to the best of my knowledge, true and correct; and that the work associated with the operations proposed herein will be performed in conformity with this APD package and the terms and conditions under which it is approved. I also certify that I, or COG Operating, LLC, am responsible for the operations conducted under this application. These statements are subject to the provisions of 18 U.S.C. 1001 for the filing of false statements. Executed this 15th day of November, 2010.


Signed: Carl Bird

Printed Name: Carl Bird
Position: Drilling Engineer
Address: 550 W. Texas, Suite 1300, Midland, Texas 79701
Telephone: (432) 683-7443
Field Representative (if not above signatory): Same
E-mail: cbird@conchoresources.com

Exhibits:

- | | |
|--------------------|---|
| Exhibit #1 | Wellsite and Elevation Plat
Form C-102 Well location and acreage dedication plat |
| Exhibit #2 | Topographic Map (West) |
| Exhibit #3 | Vicinity Map and area roads |
| Exhibit #4 | Elevation Plat (West) |
| Exhibit #5 | Topographic extract showing wells, roads and flowlines |
| Exhibit #6 | Pad Layout and orientation |
| Exhibit #7 | H2S Signage |
| Exhibit #8 | H2S Equipment location |
| Exhibit #9 | BOP and Choke diagrams |
| Exhibit #10 | Form C-144 NMOCD pit permit application |
| Exhibit #11 | 1 Mile Radius List and Map showing all wells permitted, producing and plugged |

LOCATION VERIFICATION MAP

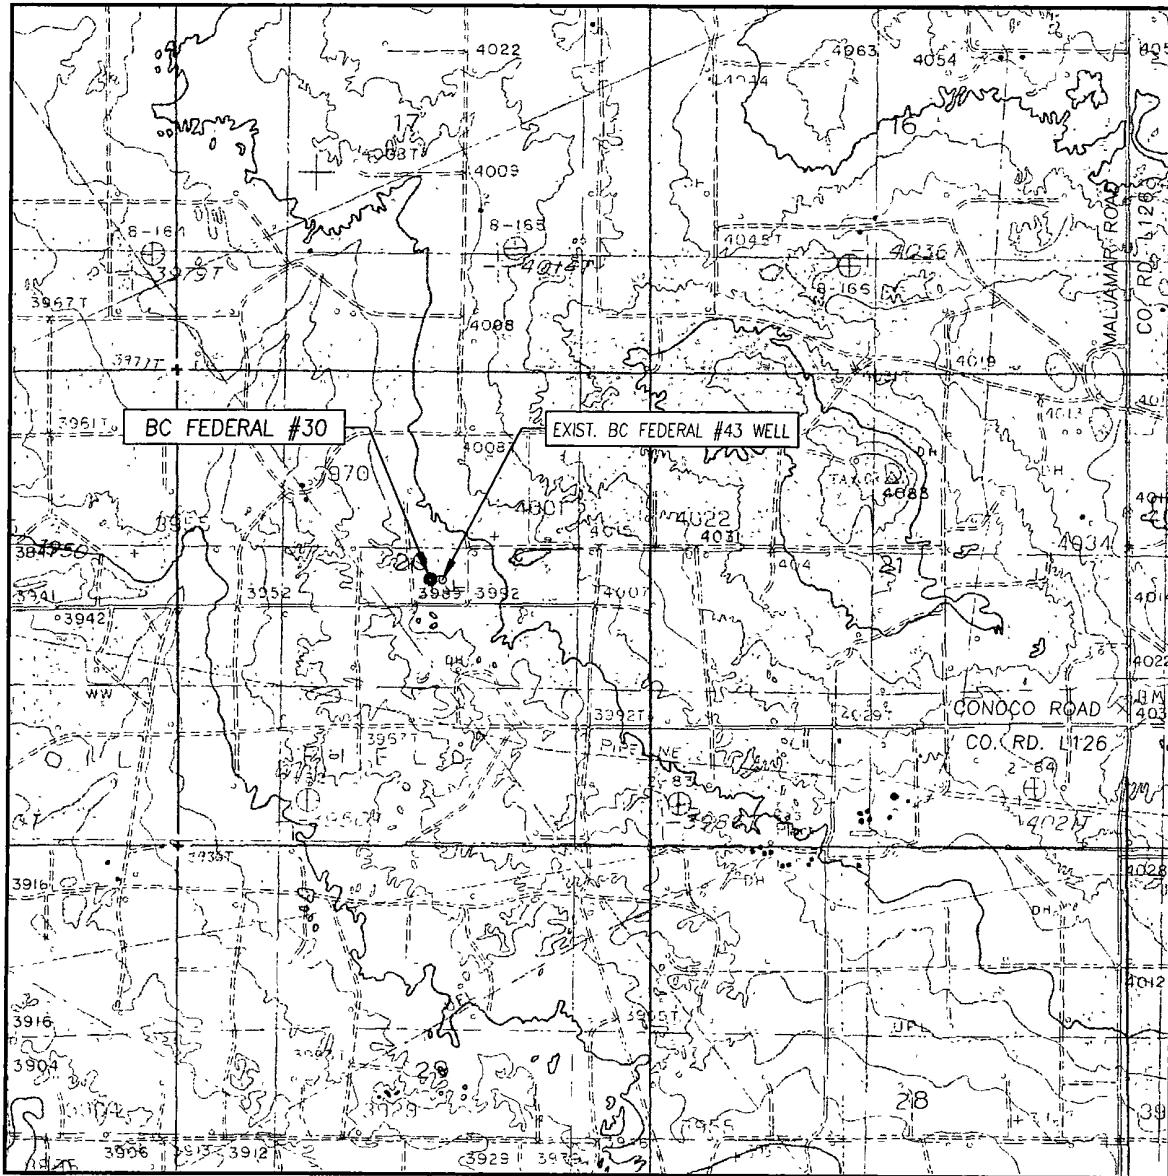

SCALE: 1" = 2000'

CONTOUR INTERVAL:
MALJAMAR, N.M. - 10'

SEC. 20 TWP. 17-S RGE. 32-E

SURVEY N.M.P.M.

COUNTY LEA STATE NEW MEXICO

DESCRIPTION 2310' FNL & 2437' FEL

ELEVATION 3992'

OPERATOR COG OPERATING, INC.


LEASE BC FEDERAL

U.S.G.S. TOPOGRAPHIC MAP
MALJAMAR, N.M.




PROVIDING SURVEYING SERVICES
SINCE 1946
JOHN WEST SURVEYING COMPANY
412 N DAL PASO
HOBBS, N.M. 88240
(575) 393-3117

VICINITY MAP

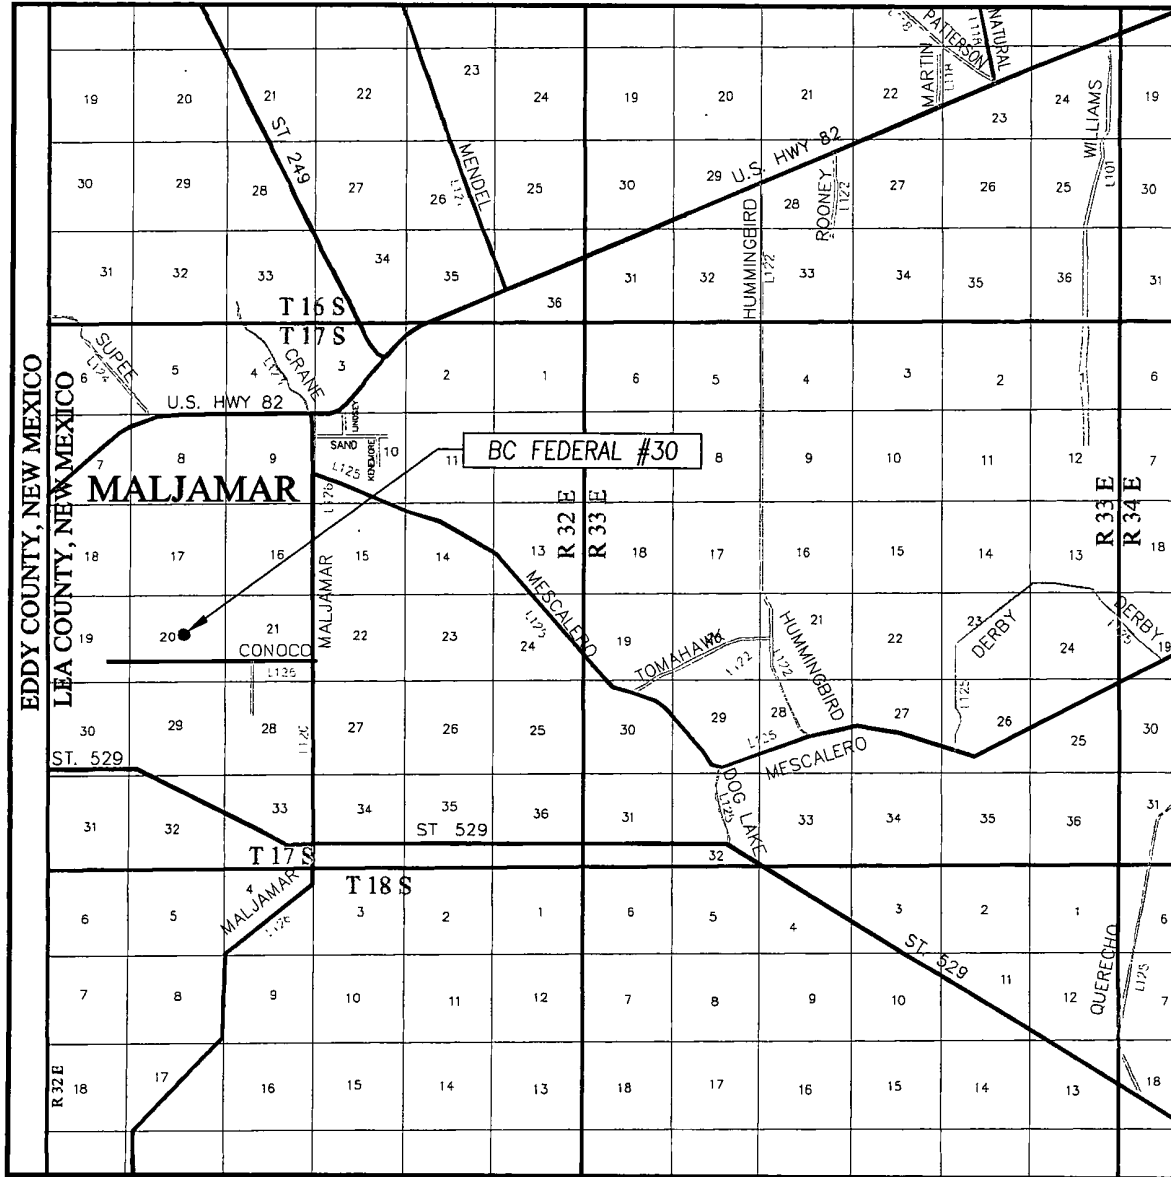


SCALE: 1" = 2 MILES

SEC. 20 TWP. 17-S RGE. 32-E
 SURVEY N.M.P.M.
 COUNTY LEA STATE NEW MEXICO
 DESCRIPTION 2310' FNL & 2437' FEL
 ELEVATION 3992'
 OPERATOR COG OPERATING, LLC
 LEASE BC FEDERAL

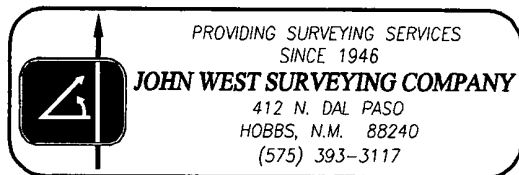


SECTION 20, TOWNSHIP 17 SOUTH, RANGE 32 EAST, N.M.P.M.
LEA COUNTY NEW MEXICO

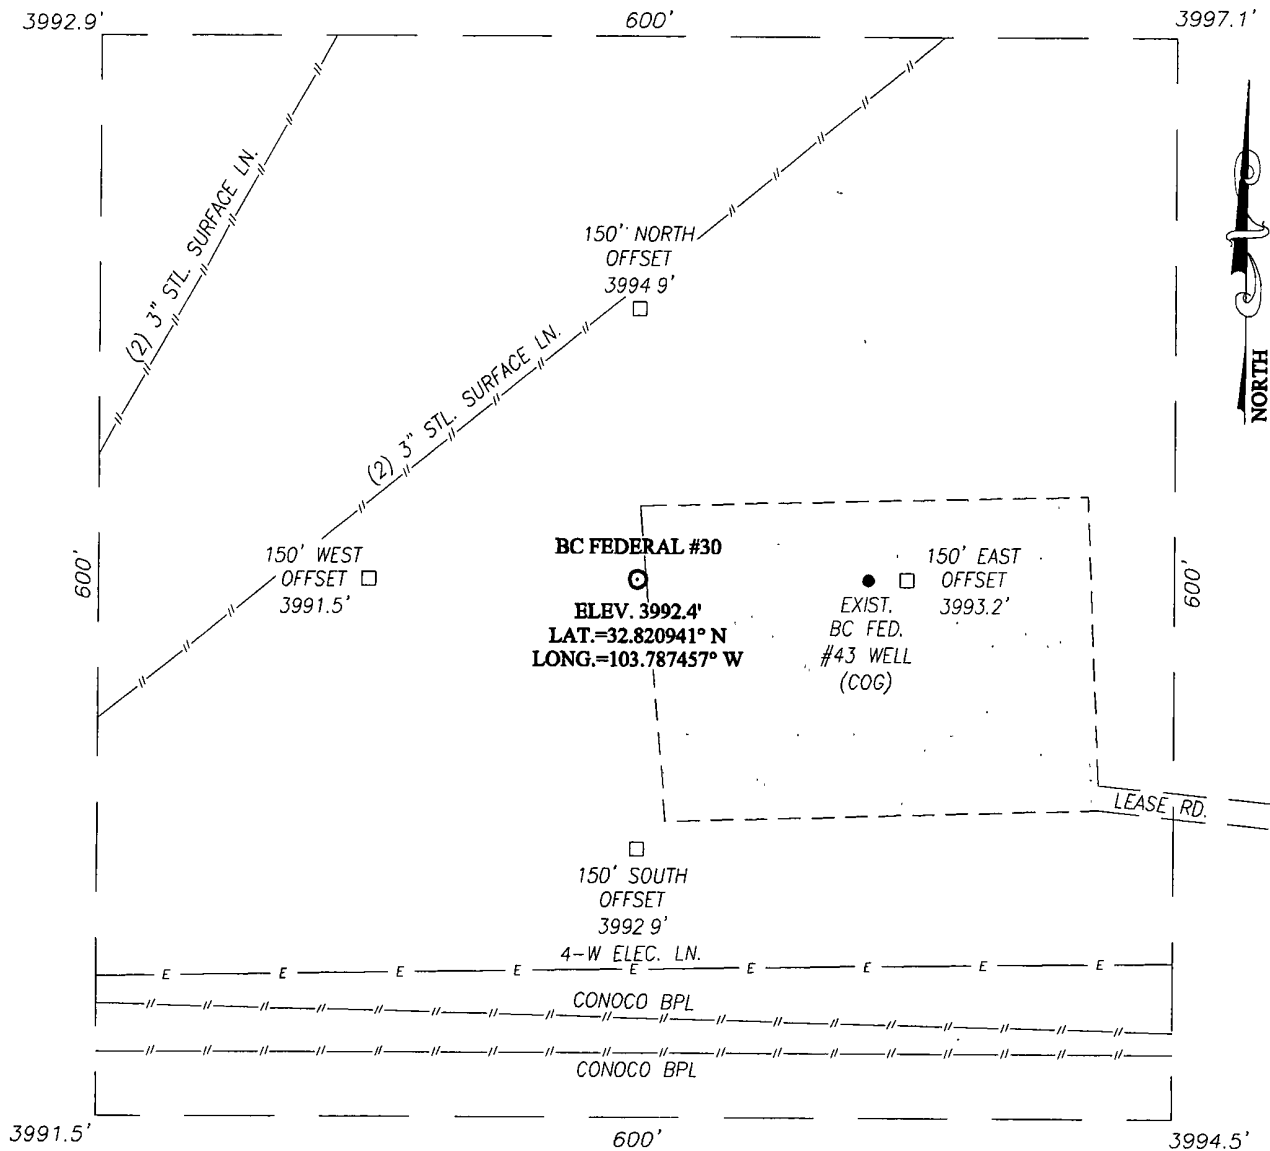

DIRECTIONS TO LOCATION

FROM THE INTERSECTION OF CO. RD. #L126 (MALJAMAR ROAD) AND CO. RD. #L126 (CONOCO ROAD), GO WEST ON CONOCO ROAD APPROX. 0.4 MILES. TURN RIGHT AND GO NORTH APPROX. 0.4 MILES. TURN LEFT AND GO SOUTH APPROX. 0.1 MILE. TURN RIGHT AND GO WEST TO THE EXISTING BC FEDERAL #43 WELL THIS LOCATION STAKE IS APPROX 130 WEST OF THE EXISTING BC FEDERAL #43 WELL.

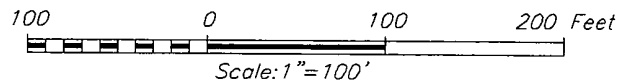

COG OPERATING, LLC

BC FEDERAL #30 WELL
LOCATED 2310 FEET FROM THE NORTH LINE
AND 2437 FEET FROM THE EAST LINE OF SECTION 20,
TOWNSHIP 17 SOUTH, RANGE 32 EAST, N.M.P.M.,
LEA COUNTY, NEW MEXICO


Survey Date: 10/26/10	Sheet 1 of 1 Sheets
W.O. Number: 10.11.0939	Dr By: DSS
Date: 11/2/10	10.11.0939
	Scale: 1"=100'

PROVIDING SURVEYING SERVICES
SINCE 1946
JOHN WEST SURVEYING COMPANY
412 N. DAL PASO
HOBBS, N.M. 88240
(575) 393-3117

Access from Conoco Road to BC Fed #30

DELORME


XMap® 7

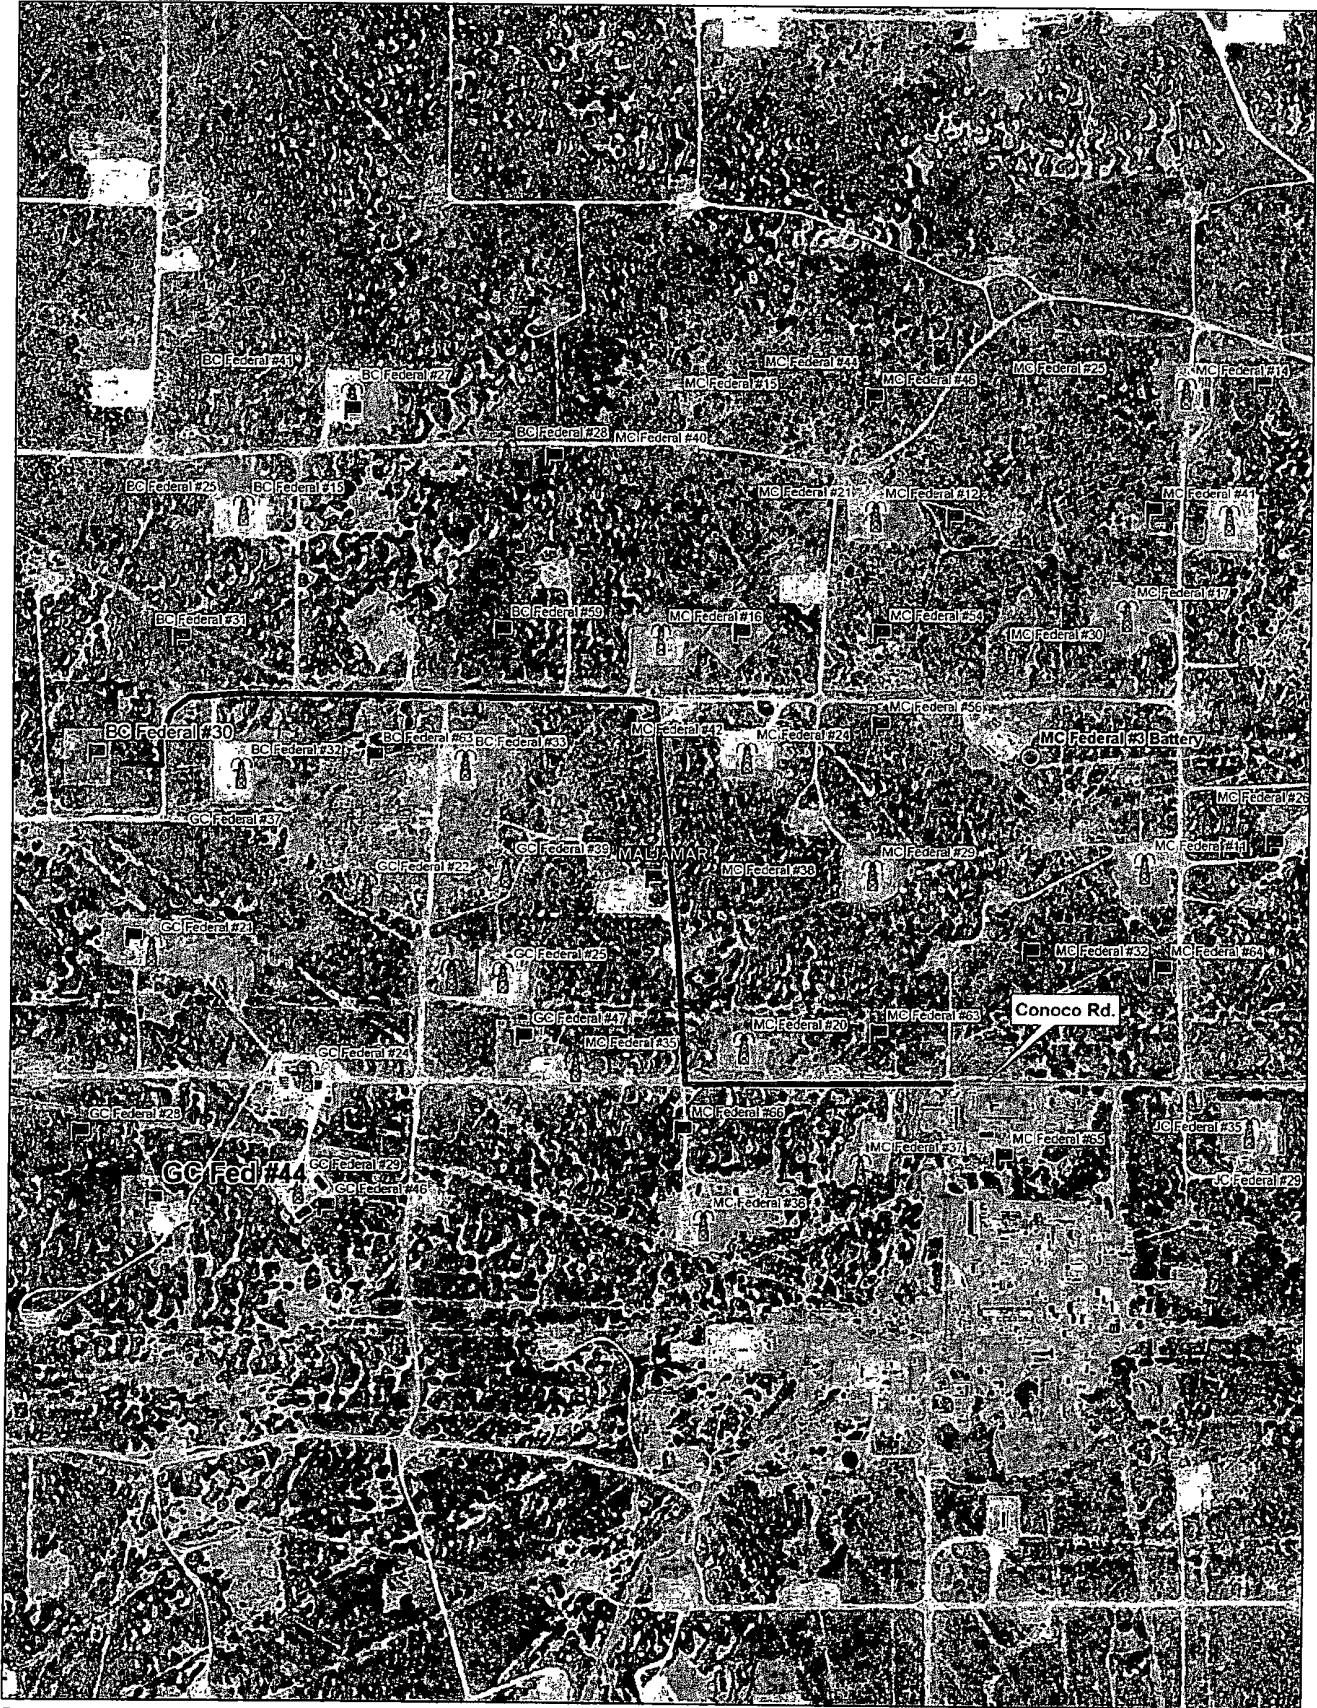

Data use subject to license.

© DeLorme. XMap® 7.

www.delorme.com

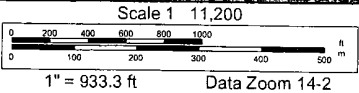




Data use subject to license

© DeLorme XMap® 7

www.delorme.com

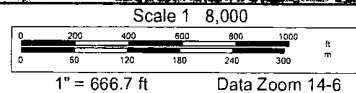

Offset wells to BC Federal #30

API#	Operator	County	Legal	Lease	Well#	Date Issued	Permitted Depth	Permit TVD	Images	Doc	Total Depth	Well Type	Well Status	Permit#
30-025-39938	CIMAREX ENERGY CO. OF COLORADO	LEA	S:16, T:17S, R:32E	JG STATE	024	10/12/2010	7,000		Yes	link	7,000	PO	Active Permit	TEMP17739294
30-025-39928	COG OPERATING LLC	LEA	S:20, T:17S, R:32E	GC FEDERAL	42	9/30/2010	6,900		Yes	link	6,900	PO	Active Permit	TEMP1861612420
30-025-39931	COG OPERATING LLC	LEA	S:21, T:17S, R:32E	MC FEDERAL	56	9/30/2010	7,100		Yes	link	7,100	PO	Active Permit	TEMP961548993
30-025-39920	CIMAREX ENERGY CO. OF COLORADO	LEA	S:16, T:17S, R:32E	JG STATE	015	9/27/2010	7,000		Yes	link	7,000	PO	Active Permit	TEMP1201009799
30-025-39913	COG OPERATING LLC	LEA	S:20, T:17S, R:32E	BC FEDERAL	65	9/17/2010	7,000		Yes	link	7,000	PO	Active Permit	TEMP342624690
30-025-39856	COG OPERATING LLC	LEA	S:20, T:17S, R:32E	BC FEDERAL	58	7/29/2010	7,000		Yes	link	7,000	PO	Active Permit	TEMP778848719
30-025-39857	COG OPERATING LLC	LEA	S:20, T:17S, R:32E	BC FEDERAL	63	7/29/2010	7,000		Yes	link	7,000	PO	Active Permit	TEMP1892833057
30-025-39858	COG OPERATING LLC	LEA	S:20, T:17S, R:32E	GC FEDERAL	43	7/29/2010	7,159	7,100	Yes	link	7,159	PO	Active Permit	TEMP1922643520
30-025-39867	COG OPERATING LLC	LEA	S:21, T:17S, R:32E	MC FEDERAL	63	7/29/2010	7,100		Yes	link	7,100	PO	Active Permit	TEMP547612512
30-025-39835	COG OPERATING LLC	LEA	S:16, T:17S, R:32E	EDWARD STATE	009	7/21/2010	7,000		Yes	link	7,000	PO	Active Permit	TEMP90782903
30-025-39836	COG OPERATING LLC	LEA	S:16, T:17S, R:32E	EDWARD STATE	010	7/21/2010	7,000		Yes	link	7,000	PD	Active Permit	TEMP1507474325
30-025-39816	CIMAREX ENERGY CO. OF COLORADO	LEA	S:16, T:17S, R:32E	JG STATE	001	7/7/2010			Yes	link		PO	Active Permit	TEMP1096961691
30-025-39817	CIMAREX ENERGY CO. OF COLORADO	LEA	S:16, T:17S, R:32E	JG STATE	003	7/7/2010	7,100		Yes	link	7,100	PO	Active Permit	TEMP717413741
30-025-39797	CIMAREX ENERGY CO. OF COLORADO	LEA	S:16, T:17S, R:32E	JG STATE	002	6/21/2010	7,100		Yes	link	7,100	PO	Active Permit	TEMP1810209894
30-025-39798	CIMAREX ENERGY CO. OF COLORADO	LEA	S:16, T:17S, R:32E	JG STATE	04	6/21/2010	7,100		Yes	link	7,100	PO	Active Permit	TEMP1819920561
30-025-39799	CIMAREX ENERGY CO. OF COLORADO	LEA	S:16, T:17S, R:32E	JG STATE	005	6/21/2010	7,100		Yes	link	7,100	PO	Active Permit	TEMP1694036507
30-025-39791	CONOCOPHILLIPS COMPANY	LEA	S:29, T:17S, R:32E	MCA UNIT	496	6/9/2010	4,100		Yes	link	4,100	PO	Active Permit	TEMP1058201159
30-025-39683	COG OPERATING LLC	LEA	S:16, T:17S, R:32E	EDWARD STATE	011	2/16/2010	7,000		Yes	link	7,000	PO	Active Permit	TEMP1707461541
30-025-39697	COG OPERATING LLC	LEA	S:20, T:17S, R:32E	GC FEDERAL	37	2/11/2010	7,127	7,100	Yes	link	7,127	PO	Active Permit	TEMP2071368208
30-025-39626	COG OPERATING LLC	LEA	S:20, T:17S, R:32E	GC FEDERAL	40	12/24/2009	7,144	7,100	Yes	link	7,144	PO	Active Permit	TEMP562800386
30-025-39625	COG OPERATING LLC	LEA	S:20, T:17S, R:32E	BC FEDERAL	54	12/22/2009	7,000		Yes	link	7,000	PO	Active Permit	TEMP1757160506
30-025-39628	COG OPERATING LLC	LEA	S:21, T:17S, R:32E	MC FEDERAL	46	12/22/2009			Yes	link		PO	Active Permit	TEMP183766246
30-025-39612	COG OPERATING LLC	LEA	S:20, T:17S, R:32E	BC FEDERAL	53	12/4/2009	7,100		Yes	link	7,100	PO	Active Permit	TEMP914263798
30-025-39544	COG OPERATING LLC	LEA	S:20, T:17S, R:32E	BC FEDERAL	55	10/2/2009	7,000		Yes	link	7,000	PO	Active Permit	TEMP704627628
30-025-39507	COG OPERATING LLC	LEA	S:21, T:17S, R:32E	MC FEDERAL	44	8/23/2009	7,000		Yes	link	7,000	PO	Active Permit	TEMP158533572
30-025-39515	COG OPERATING LLC	LEA	S:20, T:17S, R:32E	GC FEDERAL	39	8/23/2009	7,000		Yes	link	7,020	O	Active Permit	TEMP1263446901

30-025-39611	COG OPERATING LLC	LEA	S:19, T:17S, R:32E	BC FEDERAL	46	8/14/2009	3,967		Yes	link	3,967	PO	Active Permit	TEMP269250618
30-025-39500	COG OPERATING LLC	LEA	S:21, T:17S, R:32E	MC FEDERAL	66	8/12/2009	7,200		Yes	link	7,200	PO	Active Permit	TEMP734772617
30-025-39497	COG OPERATING LLC	LEA	S:20, T:17S, R:32E	BC FEDERAL	57	8/12/2009	7,000		Yes	link	7,000	PO	Active Permit	TEMP913062814
30-025-39476	COG OPERATING LLC	LEA	S:20, T:17S, R:32E	GC FEDERAL	63	7/23/2009	7,019	7,000	Yes	link	7,019	PO	Active Permit	TEMP1850343327
30-025-39472	COG OPERATING LLC	LEA	S:20, T:17S, R:32E	GC FEDERAL	41	7/22/2009	7,100		Yes	link	7,123	O	Active Permit	TEMP254749392
30-025-39475	COG OPERATING LLC	LEA	S:20, T:17S, R:32E	GC FEDERAL	62	7/22/2009	7,137	7,100	Yes	link	7,137	PO	Active Permit	TEMP1481001204
30-025-39471	COG OPERATING LLC	LEA	S:20, T:17S, R:32E	GC FEDERAL	38	7/22/2009	7,138	7,100	Yes	link	7,129	O	Active Permit	TEMP962979159
30-025-39467	COG OPERATING LLC	LEA	S:19, T:17S, R:32E	BC FEDERAL	49	7/16/2009	7,037	7,000	Yes	link	7,037	PO	Active Permit	TEMP773835908
30-025-39427	COG OPERATING LLC	LEA	S:21, T:17S, R:32E	MC FEDERAL	54	5/20/2009	7,100		Yes	link	7,100	PO	Active Permit	TEMP1928900869
30-025-39416	COG OPERATING LLC	LEA	S:20, T:17S, R:32E	BC FEDERAL	42	5/20/2009	7,000		Yes	link	7,006	O	Active Permit	TEMP1193997056
30-025-39415	COG OPERATING LLC	LEA	S:20, T:17S, R:32E	BC FEDERAL	41	5/20/2009	7,013	7,000	Yes	link	7,050	O	Active Permit	TEMP2046430932
30-025-39425	COG OPERATING LLC	LEA	S:21, T:17S, R:32E	MC FEDERAL	42	5/20/2009	7,050		Yes	link	7,084	O	Active Permit	TEMP1264162096
30-025-39414	COG OPERATING LLC	LEA	S:20, T:17S, R:32E	BC FEDERAL	40	5/19/2009	7,000		Yes	link	7,036	O	Active Permit	TEMP720222835
30-025-39423	COG OPERATING LLC	LEA	S:21, T:17S, R:32E	MC FEDERAL	40	5/19/2009	7,013	7,000	Yes	link	7,013	PO	Active Permit	TEMP121036354
30-025-39422	COG OPERATING LLC	LEA	S:19, T:17S, R:32E	GC FEDERAL	37	5/19/2009	6,900		Yes	link	6,925	O	Active Permit	TEMP1588474770
30-025-39418	COG OPERATING LLC	LEA	S:19, T:17S, R:32E	BC FEDERAL	44	5/19/2009	7,000		Yes	link	7,000	PO	Active Permit	TEMP962267815
30-025-39417	COG OPERATING LLC	LEA	S:20, T:17S, R:32E	BC FEDERAL	43	5/19/2009	7,000		Yes	link	7,010	O	Active Permit	TEMP960606207
30-025-39470	COG OPERATING LLC	LEA	S:20, T:17S, R:32E	BC FEDERAL	59	5/7/2009	7,100		Yes	link	7,100	PO	Active Permit	TEMP437053396
30-025-39473	COG OPERATING LLC	LEA	S:20, T:17S, R:32E	GC FEDERAL	45	3/6/2009	7,127	7,100	Yes	link	7,134	O	Active Permit	TEMP1610221069
30-025-39292	COG OPERATING LLC	LEA	S:21, T:17S, R:32E	MC FEDERAL	38	12/4/2008	7,000		Yes	link	7,035	O	Active Permit	TEMP1425686257
30-025-39269	COG OPERATING LLC	LEA	S:20, T:17S, R:32E	GC FEDERAL	23	11/17/2008	7,029	7,000	Yes	link	7,035	O	Active Permit	TEMP1650840424
30-025-39272	COG OPERATING LLC	LEA	S:20, T:17S, R:32E	GC FEDERAL	30	11/17/2008	7,100		Yes	link	7,016	O	Active Permit	TEMP1861288742
30-025-39267	COG OPERATING LLC	LEA	S:20, T:17S, R:32E	GC FEDERAL	21	11/17/2008	7,000		Yes	link	7,038	O	Active Permit	TEMP457092114
30-025-39270	COG OPERATING LLC	LEA	S:20, T:17S, R:32E	GC FEDERAL	32	11/17/2008	7,121	7,100	Yes	link	7,136	O	Active Permit	TEMP647835779
30-025-39268	COG OPERATING LLC	LEA	S:20, T:17S, R:32E	GC FEDERAL	22	11/17/2008	7,000		Yes	link	7,015	O	Active Permit	TEMP486122460
30-025-39264	COG OPERATING LLC	LEA	S:20, T:17S, R:32E	GC FEDERAL	27	11/13/2008	7,100		Yes	link	7,103	O	Active Permit	TEMP560444403
30-025-39266	COG OPERATING LLC	LEA	S:20, T:17S, R:32E	GC FEDERAL	31	11/13/2008	7,100		Yes	link	7,123	O	Active Permit	TEMP1435730061
30-025-39262	COG OPERATING LLC	LEA	S:20, T:17S, R:32E	GC FEDERAL	24	11/13/2008	7,027	7,000	Yes	link	7,045	O	Active Permit	TEMP106440933
	COG OPERATING			GC										

30-025-39261	LLC	LEA	S 20, T:17S, R:32E	FEDERAL	20	11/13/2008	7,000		Yes	link	7,020	O	Active Permit	TEMP915113969
30-025-39263	COG OPERATING LLC	LEA	S:20, T:17S, R:32E	G C FEDERAL	25	11/13/2008	7,000		Yes	link	7,010	O	Active Permit	TEMP1396235185
30-025-39265	COG OPERATING LLC	LEA	S:20, T:17S, R:32E	G C FEDERAL	29	11/13/2008	7,120	7,100	Yes	link	7,114	O	Active Permit	TEMP1070757344
30-025-39282	COG OPERATING LLC	LEA	S:20, T:17S, R:32E	G C FEDERAL	26	11/13/2008	7,100		Yes	link	7,035	O	Active Permit	TEMP1901374924
30-025-39323	COG OPERATING LLC	LEA	S:20, T:17S, R:32E	G C FEDERAL	28	11/13/2008	7,100		Yes	link	7,100	PO	Active Permit	TEMP579827007
30-025-39162	COG OPERATING LLC	LEA	S:19, T:17S, R:32E	G C FEDERAL	19	8/22/2008	7,100		Yes	link	7,022	O	Active Permit	TEMP732619990
30-025-39163	COG. OPERATING, L.L.C. or COG OPERATING LLC	LEA	S:21, T:17S, R:32E	MC FEDERAL	36	8/22/2008	7,012	7,000	Yes	link	7,012	PO	Active Permit	TEMP376947698
30-025-39111	COG OPERATING L L C or COG OPERATING LLC	LEA	S:19, T:17S, R:32E	G C FEDERAL	15	8/19/2008	7,000		Yes	link	7,037	O	Active Permit	TEMP734673321
30-025-39108	COG OPERATING L L C or COG OPERATING LLC	LEA	S:21, T:17S, R:32E	M C FEDERAL	37	8/13/2008	7,083	7,000	Yes	link	7,197	O	Active Permit	TEMP1324942646
30-025-39107	COG OPERATING L L C or COG OPERATING LLC	LEA	S:21, T:17S, R:32E	M C FEDERAL	35	8/8/2008	7,022	7,000	Yes	link	7,050	O	Active Permit	TEMP1595953344
30-025-39019	COG OPERATING LLC	LEA	S:16, T:17S, R:32E	EDWARD STATE	007	7/10/2008			Yes	link	6,960	O	Active Permit	TEMP861348505
30-025-38992	COG OPERATING LLC	LEA	S:19, T:17S, R:32E	BC FEDERAL	36	6/13/2008	6,800		Yes	link	6,918	O	Active Permit	TEMP1125053629
30-025-38994	COG OPERATING LLC	LEA	S:19, T:17S, R:32E	G C FEDERAL	11	6/13/2008	6,800		Yes	link	6,817	O	Active Permit	TEMP1116399800
30-025-38998	COG OPERATING LLC	LEA	S:21, T:17S, R:32E	MC FEDERAL	29	6/11/2008	7,000	7,000	Yes	link	7,000	PO	Active Permit	TEMP879503473
30-025-38834	COG OPERATING LLC	LEA	S:16, T:17S, R:32E	EDWARD STATE	006	4/1/2008	7,000		Yes	link	7,012	O	Active Permit	TEMP2092788686
30-025-38842	COG OPERATING LLC	LEA	S:19, T:17S, R:32E	GC FEDERAL	8	4/1/2008	7,250		Yes	link	6,815	O	Active Permit	TEMP1020968955
30-025-38835	COG OPERATING LLC	LEA	S:21, T:17S, R:32E	MC FEDERAL	302519	3/26/2008	7,300		Yes	link	7,055	O	Active Permit	TEMP1546954227
30-025-38814	COG OPERATING LLC	LEA	S:20, T:17S, R:32E	BC FEDERAL	29	3/7/2008	7,200		Yes	link	7,041	O	Active Permit	TEMP741824707
30-025-38815	COG OPERATING LLC	LEA	S:21, T:17S, R:32E	MC FEDERAL	21	3/7/2008	7,400		Yes	link	7,020	O	Active Permit	TEMP1242078539
30-025-38741	COG OPERATING LLC	LEA	S:19, T:17S, R:32E	BC FEDERAL	22	2/2/2008	7,200		Yes	link	7,040	O	Active Permit	TEMP1958266845
30-025-38739	COG OPERATING LLC	LEA	S:21, T:17S, R:32E	MC FEDERAL	16	2/1/2008	7,300		Yes	link	7,021	O	Active Permit	TEMP806592438
30-025-38742	COG OPERATING LLC	LEA	S:19, T:17S, R:32E	BC FEDERAL	23	2/1/2008	7,250		Yes	link	7,250	PO	Active Permit	TEMP1783345657
30-025-38744	COG OPERATING LLC	LEA	S:20, T:17S, R:32E	BC FEDERAL	25	2/1/2008	7,250		Yes	link	7,024	O	Active Permit	TEMP87324888
30-025-38745	COG OPERATING LLC	LEA	S:20, T:17S, R:32E	BC FEDERAL	26	2/1/2008	7,250		Yes	link	7,000	O	Active Permit	TEMP2102159644
30-025-38746	COG OPERATING LLC	LEA	S:20, T:17S, R:32E	BC FEDERAL	28	2/1/2008	7,300		Yes	link	7,033	O	Active Permit	TEMP1634582970
30-025-38742	COG OPERATING LLC	LEA	S:19, T:17S, R:32E	BC FEDERAL	023	2/1/2008	7,250		Yes	link	7,250	PO	Active Permit	TEMP161962920
30-025-38727	COG OPERATING LLC	LEA	S:20, T:17S, R:32E	BC FEDERAL	27	1/25/2008	7,300		Yes	link	7,300	PO	Active Permit	TEMP691287581

30-025-38713	COG OPERATING LLC	LEA	S 20, T.17S, R:32E	BC FEDERAL	31	1/21/2008	7,200		Yes	link	7,025	O	Active Permit	TEMP1749808713
30-025-38714	COG OPERATING LLC	LEA	S.20, T:17S, R:32E	BC FEDERAL	33	1/21/2008	7,200		Yes	link	7,200	PO	Active Permit	TEMP1397188814
30-025-38717	COG OPERATING LLC	LEA	S:21, T:17S, R:32E	MC FEDERAL	24	1/21/2008	7,400		Yes	link	7,042	O	Active Permit	TEMP1766771602
30-025-38829	COG OPERATING LLC	LEA	S.20, T.17S, R:32E	BC FEDERAL	32	1/21/2008	7,200		Yes	link	6,900	O	Active Permit	TEMP99021850
30-025-38703	COG OPERATING LLC	LEA	S:21, T.17S, R:32E	MC FEDERAL	20	1/11/2008	7,400		Yes	link	7,400	PO	Active Permit	TEMP124059230
30-025-34973	COG OPERATING LLC	LEA	S:21, T:17S, R:32E	MC FEDERAL	5	1/3/2008	7,100		Yes	link	6,908	O	Pumping	TEMP927215191
30-025-38621	COG OPERATING LLC	LEA	S:16, T:17S, R:32E	EDWARD STATE	005	11/29/2007	7,000		Yes	link	7,040	O	Active	TEMP1539290662
30-025-38539	COG OPERATING LLC	LEA	S:20, T.17S, R:32E	BC FEDERAL	15	9/5/2007	7,000		Yes	link	7,015	O	Active Permit	TEMP1141514866
30-025-38545	COG OPERATING LLC	LEA	S:20, T.17S, R:32E	GC FEDERAL	6	9/3/2007	7,100		Yes	link	7,100	PO	Active Permit	TEMP1290772446
30-025-38509	COG OPERATING LLC	LEA	S.21, T.17S, R:32E	MC FEDERAL	12	8/22/2007	7,100		Yes	link	7,012	O	Active Permit	TEMP665294874
30-025-38366	COG OPERATING LLC	LEA	S.20, T:17S, R:32E	BC FEDERAL	14	3/29/2007	7,000		Yes	link	6,985	O	Active Permit	TEMP889433513
30-025-38164	COG OPERATING LLC	LEA	S.19, T.17S, R:32E	BC FEDERAL	013	10/31/2006	6,700		No	link	6,700	O	Active Permit	TEMP1135781705
30-025-37967	COG OPERATING LLC	LEA	S:21, T:17S, R:32E	MC FEDERAL	009	6/16/2006	9,300		No	link	9,300	PO	Active Permit	TMP000000009929
30-025-37939	CONOCOPHILLIPS COMPANY	LEA	S:28, T.17S, R:32E	MCA UNIT	397	6/12/2006			No	link	4,460	O	Active Permit	TEMP1708635536
30-025-37931	CONOCOPHILLIPS COMPANY	LEA	S.28, T:17S, R:32E	MCA UNIT	394	6/6/2006	3,800		No	link	4,445	O	Active Permit	TMP000000009654
30-025-37900	CONOCOPHILLIPS COMPANY	LEA	S:28, T:17S, R:32E	MCA UNIT	395	5/23/2006			No	link	4,488	O	Active Permit	TMP0000000079746
30-025-37879	CONOCOPHILLIPS COMPANY	LEA	S.29, T:17S, R:32E	MCA UNIT	393	5/17/2006	4,200		No	link	4,450	O	Active Permit	TMP0000000079710
30-025-36194	MACK ENERGY CORPORATION or MACK ENERGY CORP	LEA	S:20, T.17S, R:32E	BC FEDERAL	8	2/27/2003	7,000		No	link	7,060	O	Active	TEMP2050392132
30-025-36194	MACK ENERGY CORPORATION or MACK ENERGY CORP	LEA	S:20, T:17S, R:32E	BC FEDERAL	008	2/4/2003	7,000		No	link	7,060	O	Active	TEMP359362235
30-025-36194	MACK ENERGY CORP	LEA	S:20, T.17S, R:32E	BC FEDERAL	008	1/31/2003			No	link	7,060	O	Active	TEMP139286391
30-025-08065	CONOCOPHILLIPS COMPANY	LEA	S.20, T:17S, R:32E	MCA UNIT	095	1/1/2003	0		No	link	0	O	Active	TEMP1599864275
30-025-00618	CONOCOPHILLIPS COMPANY	LEA	S:21, T:17S, R:32E	BAISH A	003	1/1/2003			No	link		O	Pumping	TEMP481799974
30-025-20568	CONOCOPHILLIPS COMPANY	LEA	S.21, T.17S, R:32E	BAISH A	012	1/1/2003			No	link		O	Pumping	TEMP1807259935
30-025-00579	CONOCOPHILLIPS COMPANY	LEA	S:16, T:17S, R:32E	MCA UNIT	013	1/1/2003			No	link		O	Pumping	TEMP1316485737
30-025-00596	CONOCOPHILLIPS COMPANY	LEA	S.17, T:17S, R:32E	MCA UNIT	267	1/1/2003	0		No	link	5,405	O	Pumping	TEMP1827047527
30-025-00598	CONOCOPHILLIPS COMPANY	LEA	S.17, T:17S, R:32E	MCA UNIT	008	1/1/2003	0		No	link	0	O	Pumping	TEMP1720856831
30-025-00605	CONOCOPHILLIPS COMPANY	LEA	S.21, T:17S, R:32E	MCA UNIT	045	1/1/2003			No	link	4,106	PI	Injection Well	TEMP1961709642

30-025-00606	CONOCOPHILLIPS COMPANY	LEA	S:21, T:17S, R:32E	MCA UNIT	047	1/1/2003	0	No	link	0	O	Pumping	TEMP667029593
30-025-00607	CONOCOPHILLIPS COMPANY	LEA	S:21, T:17S, R:32E	MCA UNIT	026	1/1/2003		No	link		PI	Injection Well	TEMP654332879
30-025-00608	CONOCOPHILLIPS COMPANY	LEA	S:21, T:17S, R:32E	MCA UNIT	093	1/1/2003	0	No	link	0	O	Pumping	TEMP541601452
30-025-00609	CONOCOPHILLIPS COMPANY	LEA	S:21, T:17S, R:32E	MCA UNIT	092	1/1/2003	0	No	link	4,082	O	Pumping	TEMP809001937
30-025-00610	CONOCOPHILLIPS COMPANY	LEA	S:21, T:17S, R:32E	MCA UNIT	067	1/1/2003	0	No	link	4,125	I	Injection Well	TEMP788610246
30-025-00611	CONOCOPHILLIPS COMPANY	LEA	S:21, T:17S, R:32E	MCA UNIT	069	1/1/2003	0	No	link	0	O	Pumping	TEMP1051778493
30-025-00733	CONOCOPHILLIPS COMPANY	LEA	S:28, T:17S, R:32E	MCA UNIT	114	1/1/2003		No	link	4,071	O	Injection Well	TEMP1322522293
30-025-00734	CONOCOPHILLIPS COMPANY	LEA	S:28, T:17S, R:32E	MCA UNIT	115	1/1/2003	0	No	link	0	O	Pumping	TEMP1335603756
30-025-00736	CONOCOPHILLIPS COMPANY	LEA	S:28, T:17S, R:32E	MCA UNIT	152	1/1/2003		No	link	4,125	I	Injection Well	TEMP1047811579
30-025-00753	CONOCOPHILLIPS COMPANY	LEA	S:29, T:17S, R:32E	MCA UNIT	154	1/1/2003	0	No	link	4,057	I	Injection Well	TEMP2109333794
30-025-00767	CONOCOPHILLIPS COMPANY	LEA	S:29, T:17S, R:32E	MCA UNIT	111	1/1/2003	0	No	link	4,072	I	Injection Well	TEMP802741854
30-025-08030	CONOCOPHILLIPS COMPANY	LEA	S:19, T:17S, R:32E	MCA UNIT	021	1/1/2003	0	No	link	0	O	Pumping	TEMP2046635048
30-025-08031	CONOCOPHILLIPS COMPANY	LEA	S:21, T:17S, R:32E	MCA UNIT	046	1/1/2003	0	No	link	0	O	Pumping	TEMP2123673605
30-025-08035	CONOCOPHILLIPS COMPANY	LEA	S:19, T:17S, R:32E	MCA UNIT	060	1/1/2003	0	No	link	3,970	O	Shut-in	TEMP1803858492
30-025-08041	CONOCOPHILLIPS COMPANY	LEA	S:19, T:17S, R:32E	MCA UNIT	100	1/1/2003		No	link		PI	Injection Well	TEMP1020598508
30-025-08050	CONOCOPHILLIPS COMPANY	LEA	S:20, T:17S, R:32E	MCA UNIT	257	1/1/2003		No	link	5,500	PO	Temporarily Abandoned	TEMP1473447964
30-025-08051	CONOCOPHILLIPS COMPANY	LEA	S:20, T:17S, R:32E	MCA UNIT	331	1/1/2003	0	No	link	5,370	I	Injection Well	TEMP1348789320
30-025-08052	CONOCOPHILLIPS COMPANY	LEA	S:20, T:17S, R:32E	MCA UNIT	253	1/1/2003		No	link	5,350	PO	Temporarily Abandoned	TEMP1722765251
30-025-08054	CONOCOPHILLIPS COMPANY	LEA	S:20, T:17S, R:32E	MCA UNIT	048	1/1/2003		No	link		PI	Injection Well	TEMP1585409894
30-025-08058	CONOCOPHILLIPS COMPANY	LEA	S:20, T:17S, R:32E	MCA UNIT	051	1/1/2003		No	link	0	O	Temporarily Abandoned	TEMP1559246968
30-025-08060	CONOCOPHILLIPS COMPANY	LEA	S:20, T:17S, R:32E	MCA UNIT	023	1/1/2003		No	link		O	Flowing	TEMP2067811561
30-025-08061	CONOCOPHILLIPS COMPANY	LEA	S:20, T:17S, R:32E	MCA UNIT	024	1/1/2003		No	link	0	I	Injection Well	TEMP2093974486
30-025-08062	CONOCOPHILLIPS COMPANY	LEA	S:20, T:17S, R:32E	MCA UNIT	066	1/1/2003	0	No	link	0	O	Pumping	TEMP1825035005
30-025-08063	CONOCOPHILLIPS COMPANY	LEA	S:20, T:17S, R:32E	MCA UNIT	094	1/1/2003	0	No	link	0	I	Injection Well	TEMP1851197931
30-025-12755	CONOCOPHILLIPS COMPANY	LEA	S:20, T:17S, R:32E	MCA UNIT	096	1/1/2003	0	No	link	4,048	O	Active	TEMP1529221230
30-025-12764	CONOCOPHILLIPS COMPANY	LEA	S:19, T:17S, R:32E	MCA UNIT	099	1/1/2003		No	link		PO	Temporarily Abandoned	TEMP1733522896
30-025-12771	CONOCOPHILLIPS COMPANY	LEA	S:20, T:17S, R:32E	MCA UNIT	061	1/1/2003		No	link	4,024	I	Injection Well	TEMP1593089547
30-025-12772	CONOCOPHILLIPS COMPANY	LEA	S:20, T:17S, R:32E	MCA UNIT	064	1/1/2003		No	link		O	Plugged and Abandoned	TEMP1960909496
	CONOCOPHILLIPS												

30-025-12804	COMPANY	LEA	S:28, T:17S, R:32E	MCA UNIT	113	1/1/2003	0	No	link	4,072	O	Pumping	TEMP955560620
30-025-20496	CONOCOPHILLIPS COMPANY	LEA	S:28, T:17S, R:32E	MCA UNIT	235	1/1/2003	0	No	link	4,182	O	Pumping	TEMP830901976
30-025-20522	CONOCOPHILLIPS COMPANY	LEA	S:21, T:17S, R:32E	MCA UNIT	234	1/1/2003	0	No	link	4,100	O	Pumping	TEMP818205263
30-025-23482	CONOCOPHILLIPS COMPANY	LEA	S:28, T:17S, R:32E	MCA UNIT	252	1/1/2003	0	No	link	4,100	O	Pumping	TEMP1289907414
30-025-23673	CONOCOPHILLIPS COMPANY	LEA	S:19, T:17S, R:32E	MCA UNIT	264	1/1/2003	0	No	link	0	O	Active	TEMP180602882
30-025-23686	CONOCOPHILLIPS COMPANY	LEA	S:20, T:17S, R:32E	MCA UNIT	265	1/1/2003	0	No	link	0	O	Pumping	TEMP187217066
30-025-23687	CONOCOPHILLIPS COMPANY	LEA	S:20, T:17S, R:32E	MCA UNIT	266	1/1/2003	0	No	link	0	O	Active	TEMP44090476
30-025-23706	CONOCOPHILLIPS COMPANY	LEA	S:20, T:17S, R:32E	MCA UNIT	269	1/1/2003	0	No	link	0	O	Pumping	TEMP299178996
30-025-23715	CONOCOPHILLIPS COMPANY	LEA	S:20, T:17S, R:32E	MCA UNIT	271	1/1/2003		No	link	4,121	O	Pumping	TEMP232617437
30-025-23732	CONOCOPHILLIPS COMPANY	LEA	S:19, T:17S, R:32E	MCA UNIT	276	1/1/2003	0	No	link	4,025	O	Pumping	TEMP2132231549
30-025-23733	CONOCOPHILLIPS COMPANY	LEA	S:29, T:17S, R:32E	MCA UNIT	277	1/1/2003		No	link	4,075	O	Pumping	TEMP2123876108
30-025-23741	CONOCOPHILLIPS COMPANY	LEA	S:29, T:17S, R:32E	MCA UNIT	281	1/1/2003	0	No	link	4,025	O	Pumping	TEMP1999217464
30-025-23743	CONOCOPHILLIPS COMPANY	LEA	S:19, T:17S, R:32E	MCA UNIT	283	1/1/2003		No	link	4,075	O	Pumping	TEMP1929853628
30-025-23789	CONOCOPHILLIPS COMPANY	LEA	S:30, T:17S, R:32E	MCA UNIT	289	1/1/2003		No	link	4,025	PO	Temporarily Abandoned	TEMP1799423750
30-025-23807	CONOCOPHILLIPS COMPANY	LEA	S:20, T:17S, R:32E	MCA UNIT	287	1/1/2003		No	link	4,120	O	Active	TEMP1581655873
30-025-23825	CONOCOPHILLIPS COMPANY	LEA	S:19, T:17S, R:32E	MCA UNIT	298	1/1/2003		No	link	4,082	PI	Injection Well	TEMP1384388722
30-025-24076	CONOCOPHILLIPS COMPANY	LEA	S:29, T:17S, R:32E	MCA UNIT	308	1/1/2003	0	No	link	4,100	O	Pumping	TEMP1843009411
30-025-29102	CONOCOPHILLIPS COMPANY	LEA	S:29, T:17S, R:32E	MCA UNIT	365Y	1/1/2003	0	No	link	2,110	O	Pumping	TEMP480982980
30-025-29853	CONOCOPHILLIPS COMPANY	LEA	S:29, T:17S, R:32E	MCA UNIT	369	1/1/2003	0	No	link	4,163	O	Pumping	TEMP685284646
30-025-29956	CONOCOPHILLIPS COMPANY	LEA	S:20, T:17S, R:32E	MCA UNIT	372	1/1/2003	0	No	link	4,301	O	Pumping	TEMP368157842
30-025-29959	CONOCOPHILLIPS COMPANY	LEA	S:21, T:17S, R:32E	MCA UNIT	373	1/1/2003		No	link	4,350	PO	Pumping	TEMP394320767
30-025-29967	CONOCOPHILLIPS COMPANY	LEA	S:20, T:17S, R:32E	MCA UNIT	374	1/1/2003	0	No	link	4,200	O	Active	TEMP517825164
30-025-31100	CONOCOPHILLIPS COMPANY	LEA	S:29, T:17S, R:32E	MCA UNIT	386	1/1/2003		No	link	4,350	I	Injection Well	TEMP1142657378
30-025-00589	CONOCOPHILLIPS COMPANY	LEA	S:17, T:17S, R:32E	MITCHELL B	011	1/1/2003	0	No	link	5,382	O	Pumping	TEMP384332620
30-025-00590	CONOCOPHILLIPS COMPANY	LEA	S:17, T:17S, R:32E	MITCHELL B	010	1/1/2003	0	No	link	0	O	Pumping	TEMP410495545
30-025-08048	CONOCOPHILLIPS COMPANY	LEA	S:20, T:17S, R:32E	MITCHELL B	015	1/1/2003	0	No	link	0	O	Active	TEMP1743650484
30-025-00751	CONOCOPHILLIPS COMPANY	LEA	S:28, T:17S, R:32E	QUEEN B	036	1/1/2003		No	link	10,005	O	Temporarily Abandoned	TEMP624124774
30-025-33584	CONOCOPHILLIPS COMPANY	LEA	S:20, T:17S, R:32E	ELVIS	001	1/1/2003		No	link	13,900	O	Pumping	TEMP724908205
30-025-33854	CONOCOPHILLIPS COMPANY	LEA	S:17, T:17S, R:32E	ELVIS	002	1/1/2003		No	link	14,000	O	Pumping	TEMP751071130

30-025-33949	CONOCOPHILLIPS COMPANY	LEA	S 20, T:17S, R 32E	ELVIS	004	1/1/2003		No	link	12,100	O	Active	TEMP480592653
30-025-08055	CONOCOPHILLIPS COMPANY	LEA	S:20, T 17S, R 32E	MITCHELL A	004	1/1/2003		No	link	4,129	G	Temporarily Abandoned	TEMP607584505
30-025-00751	CONOCOPHILLIPS COMPANY	LEA	S.28, T:17S, R 32E	QUEEN B	036	12/31/2002		No	link	10,005	O	Temporarily Abandoned	TEMP196946921
30-025-35652	MACK ENERGY CORP	LEA	S 19, T 17S, R:32E	BC FEDERAL	6	8/2/2001	6,000	Yes	link	7,562	O	Pumping	TEMP1941188934
30-025-32123	CONOCO INC. or CONOCO INC	LEA	S 28, T 17S, R.32E	MCA UNIT	387E	7/12/2000		No	link	99,999	O	Active	TEMP676218207
30-025-08057	CONOCO, INC.	LEA	S:20, T:17S, R.32E	MCA UNIT	050	5/3/2000		No	link		I	Temporarily Abandoned	TEMP1778985407
30-025-08066	CONOCO, INC	LEA	S:20, T:17S, R.32E	MCA UNIT	063	4/27/2000		No	link	4,027	O	Temporarily Abandoned	TEMP1555061547
30-025-00758	CONOCO, INC	LEA	S:29, T:17S, R:32E	MCA UNIT	110	4/24/2000		No	link		O	Temporarily Abandoned	TEMP572660046
30-025-34933	MACK ENERGY CORP	LEA	S:21, T 17S, R:32E	MC FEDERAL	004	2/17/2000		No	link	5,982	O	Pumping	TEMP946554064
30-025-34973	MACK ENERGY CORPORATION or MACK ENERGY CORP	LEA	S:21, T 17S, R 32E	M C FEDERAL	005	2/7/2000		No	link	6,908	O	Pumping	TEMP514649158
30-025-34973	MACK ENERGY CORP	LEA	S 21, T 17S, R:32E	MC FEDERAL	005	1/31/2000		No	link	6,908	O	Pumping	TEMP615617123
30-025-34932	MACK ENERGY CORP	LEA	S 20, T:17S, R:32E	BC FEDERAL	003	1/13/2000		No	link	7,028	O	Pumping	TEMP932318355
30-025-34713	MACK ENERGY CORP	LEA	S:20, T:17S, R:32E	BC FEDERAL	002	9/22/1999		No	link	7,055	O	Pumping	TEMP1278714958
30-025-34733	MACK ENERGY CORP	LEA	S 20, T 17S, R:32E	BC FEDERAL	001	9/21/1999		No	link	5,900	O	Pumping	TEMP1514566034
30-025-08064	CONOCO, INC.	LEA	S:20, T:17S, R 32E	MCA UNIT	065	12/15/1998	0	No	link	0	I	Injection Well	TEMP1878250623
30-015-29152	DEVON ENERGY PRODUCTION COMPANY, LP	EDDY	S:20, T 17S, R.32E	TURNER B	125	3/24/1998		No	link		PO	Unknown	TEMP1678126835
30-025-00761	CONOCO, INC	LEA	S:29, T:17S, R.32E	MCA UNIT	158	9/6/1997		No	link	3,994	O	Pumping	TEMP793505915
30-025-35715	I & W INC	LEA	S:30, T 17S, R:32E	BRINE STATION	529	5/5/1997		No	link		G	Active	TEMP1206687960
30-025-08053	CONOCO, INC	LEA	S:20, T 17S, R 32E	MCA UNIT	303	9/5/1996		No	link	13,965	I	Injection Well	TEMP1901720306
30-025-08056	CONOCO, INC.	LEA	S:20, T:17S, R:32E	MCA UNIT	049	8/17/1996	0	No	link	0	O	Pumping	TEMP2016375478
30-025-00752	CONOCO, INC	LEA	S:29, T 17S, R:32E	MCA UNIT	112	8/14/1996		No	link	4,072	O	Pumping	TEMP1792314060
30-025-20231	CONOCO, INC.	LEA	S 20, T:17S, R:32E	MCA UNIT	258	7/25/1996		No	link	5,445	O	Pumping	TEMP1615228516
30-025-08032	CONOCO, INC.	LEA	S:19, T:17S, R.32E	MCA UNIT	259	7/23/1996		No	link		O	Pumping	TEMP940232805
30-025-00615	CONOCO, INC	LEA	S.21, T:17S, R.32E	MCA UNIT	068	9/27/1995		No	link		I	Temporarily Abandoned	TEMP1957448721
30-025-23660	CONOCO, INC.	LEA	S:21, T 17S, R:32E	MCA UNIT	262	9/14/1995		No	link	4,130	I	Pumping	TEMP566268744
30-025-00577	MACK ENERGY CORP	LEA	S 16, T:17S, R.32E	EDWARD STATE	003	9/28/1994		No	link		G	Active	TEMP1977055591
30-025-00760	CONOCO, INC	LEA	S.29, T:17S, R:32E	MCA UNIT	157	6/29/1990	0	No	link	0	O	Active	TEMP501866249
30-025-00591	CONOCO, INC	LEA	S 17, T:17S, R:32E	MITCHELL B	007	10/25/1989		No	link	4,336	O	Active	TEMP964796559
30-025-00593	CONOCO, INC.	LEA	S:17, T 17S, R:32E	MITCHELL B	008	10/25/1989		No	link	4,200	O	Active	TEMP1067139766
30-025-00768	CONOCO, INC	LEA	S.29, T:17S, R 32E	MCA UNIT BATTERY 2	155	5/30/1989		No	link		O	Active	TEMP694240699
30-025-26011	STEVENS OPERATING CORPORATION or HANAGAN PETROLEUM CORP	LEA	S:20, T.17S, R:32E	PRE-ONGARD WELL	358	1/1/1970		No	link		PO	Active Permit	TEMP201405038

