

District I
1625 N. French Dr., Hobbs, NM 88240
Phone: (575) 393-6161 Fax: (575) 393-0720
District II
811 S. First St., Artesia, NM 88210
Phone: (575) 748-1283 Fax: (575) 748-9720
District III
1000 Rio Brazos Road, Aztec, NM 87410
Phone: (505) 334-6178 Fax: (505) 334-6170
District IV
1220 S. St. Francis Dr., Sante Fe, NM 87505
Phone: (505) 476-3460 Fax: (505) 476-3462

State of New Mexico
Energy, Minerals & Natural Resources
Department
OIL CONSERVATION DIVISION
1220 South St. Francis Dr.
Sante Fe, NM 87505

OCD - HOBBS
03/01/2018
RECEIVED

FORM C-102

Revised August 1, 2011

Submit one copy to appropriate

District Office

☐ AMENDED REPORT

WELL LOCATION AND ACREAGE DEDICATION PLAT

¹ API Number 30-025- 44557	² Pool Code 98094	³ Pool Name WC-025 G-09 S253336D; Upper Wolfcamp
⁴ Property Code 39982	⁵ Property Name FOX 30 FED COM	⁶ Well Number #705H
⁷ OGRID No. 7377	⁸ Operator Name EOG RESOURCES, INC.	⁹ Elevation 3324'

¹⁰Surface Location

UL or lot no. J	Section 30	Township 25-S	Range 34-E	Lot Idn -	Feet from the 2192'	North/South line SOUTH	Feet from the 1928'	East/West line EAST	County LEA
--------------------	---------------	------------------	---------------	--------------	------------------------	---------------------------	------------------------	------------------------	---------------

UL or lot no. O	Section 31	Township 25-S	Range 34-E	Lot Idn -	Feet from the 230'	North/South line SOUTH	Feet from the 1651'	East/West line EAST	County LEA
--------------------	---------------	------------------	---------------	--------------	-----------------------	---------------------------	------------------------	------------------------	---------------

¹² Dedicated Acres 240.00	¹³ Joint or Infill	¹⁴ Consolidation Code	¹⁵ Order No.
---	-------------------------------	----------------------------------	-------------------------

No allowable will be assigned to this completion until all interests have been consolidated or a non-standard unit has been approved by the division.

¹⁶ SURFACE LOCATION NEW MEXICO EAST NAD 1983 X=797306 Y=401193 LAT.: N 32.1002621 LONG.: W 103.5067091 UPPER MOST PERF. NEW MEXICO EAST NAD 1983 X=797582 Y=401316 LAT.: N 32.1005943 LONG.: W 103.5058152 LOWER MOST PERF. NEW MEXICO EAST NAD 1983 X=797641 Y=394056 LAT.: N 32.0806373 LONG.: W 103.5058023 BOTTOM HOLE LOCATION NEW MEXICO EAST NAD 1983 X=797642 Y=393956 LAT.: N 32.0803624 LONG.: W 103.5058020	¹⁷OPERATOR CERTIFICATION I hereby certify that the information contained herein is true and complete to the best of my knowledge and belief, and that this organization either owns a working interest or released mineral interest in the land including the proposed bottom hole location or has a right to drill this well at this location pursuant to a contract with an owner of such a mineral or working interest, or to a voluntary pooling agreement or a compulsory pooling order heretofore entered by the division. Stan Wagner 8/22/17 Signature Date Stan Wagner Printed Name E-mail Address ¹⁸SURVEYOR CERTIFICATION I hereby certify that the well location shown on this plat was plotted from field notes of actual surveys made by me or under my supervision, and that the same is true to the best of my belief. 07/18/2017 Date of Survey Signature and Seal of Professional Surveyor MICHAEL BROWN NEW MEXICO 18329 PROFESSIONAL SURVEYOR Certificate Number
--	--

Diagram illustrating a proposed road layout and well pad area, overlaid on a grid of section numbers (e.g., 25S-34E, 26S-33E).

The diagram shows a proposed road (red line) and a well pad area (blue square) labeled "FOX 30 FED COM #705H".



Key features and labels include:

- Proposed Road: Labeled "PROPOSED ROAD ±6794'".
- Well Pad: Labeled "PROPOSED WELL PAD".
- Section Numbers: Grid labels such as 25S-34E, 25S-35E, 26S-33E, 26S-34E, and 26S-35E.
- Other Labels: "Dinwiddie Rd", "Madera Rd", "Co Rd 2", "Balls Ave Rd", "SEE DETAIL", "DETAIL VIEW NOT TO SCALE", "#701H", "#702H", "#705H", "150'", "210'", "280'", "250'".



EXHIBIT 2A

SECTION 30, TOWNSHIP 25-S, RANGE 34-E, N.M.P.M.
LEA COUNTY, NEW MEXICO

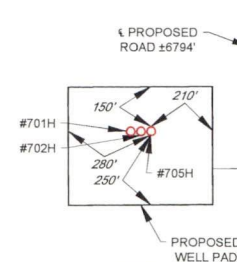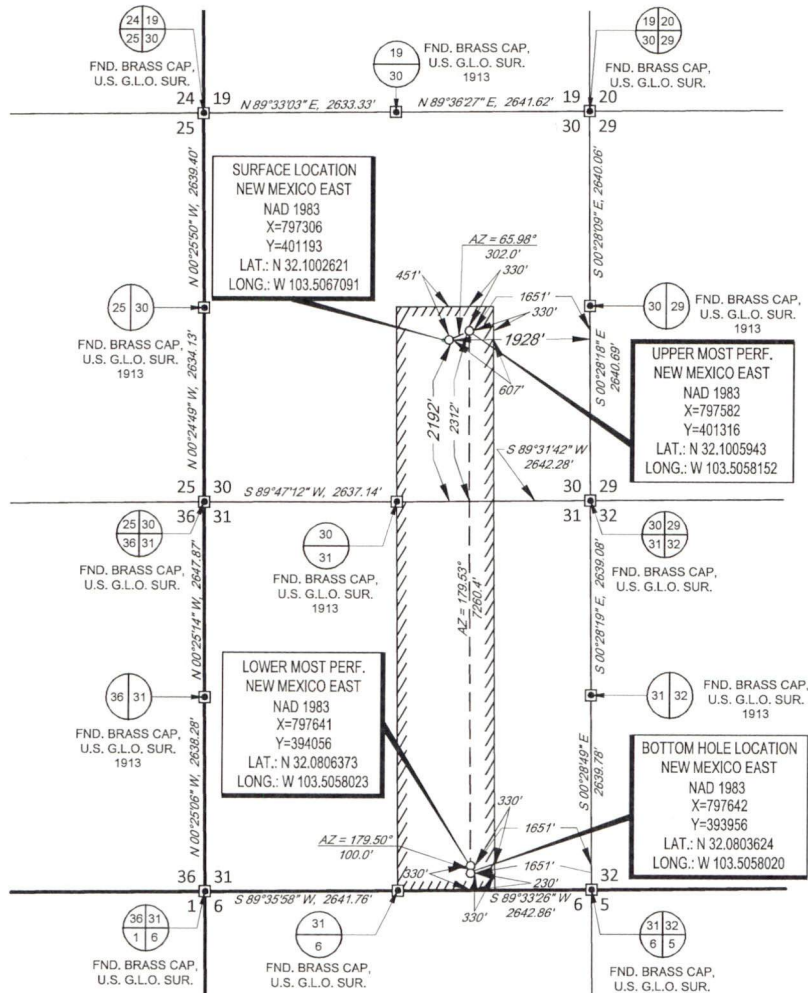

DETAIL VIEW
SCALE: 1" = 500'

LEASE NAME & WELL NO.: FOX 30 FED COM #705H

SECTION 30 TWP 25-S RGE 34-E SURVEY N.M.P.M.
COUNTY LEA STATE NM
DESCRIPTION 2192' FSL & 1928' FEL

DISTANCE & DIRECTION

FROM INT. OF NM-18 N & NM-128, GO WEST ON NM-128 ±14.1 MILES,
THENCE SOUTH (LEFT) ON BATTLE AXE RD ±8.5 MILES, THENCE
WEST (RIGHT) ON A PROPOSED ROAD ±6794 FEET TO A POINT ±246
FEET SOUTHEAST OF THE LOCATION.

ALL BEARINGS, DISTANCES, AND COORDINATE VALUES CONTAINED HEREON ARE GRID
BASED UPON THE NEW MEXICO STATE PLANE COORDINATE SYSTEM, EAST ZONE OF THE
NORTH AMERICAN DATUM 1983, U.S. SURVEY FEET

THIS EASEMENT/SERVITUDE LOCATION SHOWN HEREON HAS BEEN SURVEYED ON THE GROUND
UNDER MY SUPERVISION AND PREPARED ACCORDING TO THE EVIDENCE FOUND AT THE TIME OF
SURVEY, AND DATA PROVIDED BY EOG RESOURCES, INC. THIS CERTIFICATION IS MADE AND LIMITED
TO THOSE PERSONS OR ENTITIES SHOWN ON THE FACE OF THIS PLAT AND IS NON-TRANSFERABLE.
THIS SURVEY IS CERTIFIED FOR THIS TRANSACTION ONLY.



Michael Blake Brown, P.S. No. 18329
JULY 18, 2017

TOPOGRAPHIC
LOYALTY INNOVATION LEGACY
1400 EVERMAN PARKWAY, Ste. 197 • FT. WORTH, TEXAS 76140
TELEPHONE: (817) 744-7512 • FAX: (817) 744-7548
2903 NORTH BIG SPRING • MIDLAND, TEXAS 79705
TELEPHONE: (432) 682-1653 OR (800) 767-1653 • FAX: (432) 682-1743
WWW.TOPOGRAPHIC.COM