

DISTRICT I
1625 N. French Dr., Hobbs, NM 88240
Phone (575) 393-6161 Fax: (575) 393-0720

DISTRICT II
811 S. First St., Artesia, NM 88210
Phone (575) 748-1283 Fax: (575) 748-9720

DISTRICT III
1000 Rio Brazos Rd., Aztec, NM 87410
Phone (505) 334-6178 Fax: (505) 334-6170

DISTRICT IV
1220 S. Francis Dr., Santa Fe, NM 87505
Phone (505) 476-3480 Fax: (505) 476-3482

State of New Mexico
Energy, Minerals and Natural Resources Department

Form C-102
Revised August 4, 2011

Submit one copy to appropriate
District Office

OIL CONSERVATION DIVISION
1220 South St. Francis Dr.
Santa Fe, New Mexico 87505

WELL LOCATION AND ACREAGE DEDICATION PLAT

☐ AMENDED REPORT

API Number	Pool Code	Pool Name
	97895	WC-025 G-08 S213304D;BONE SPRING
Property Code	Property Name	Well Number
325948	WOOL HEAD 20 STATE COM	512H
OGRID No.	Operator Name	Elevation
372417	ADVANCE ENERGY PARTNERS HAT MESA	3726'


Surface Location

UL or lot No.	Section	Township	Range	Lot Idn	Feet from the	SOUTH/South line	Feet from the	East/West line	County
P	20	21 S	33 E		350	SOUTH	858	EAST	LEA


Bottom Hole Location If Different From Surface

UL or lot No.	Section	Township	Range	Lot Idn	Feet from the	SOUTH/South line	Feet from the	East/West line	County
I	17	21 S	33 E		2540	SOUTH	330	EAST	LEA
Dedicated Acres	Joint or Infill	Consolidation Code	Order No.						

NO ALLOWABLE WILL BE ASSIGNED TO THIS COMPLETION UNTIL ALL INTERESTS HAVE BEEN CONSOLIDATED
OR A NON-STANDARD UNIT HAS BEEN APPROVED BY THE DIVISION

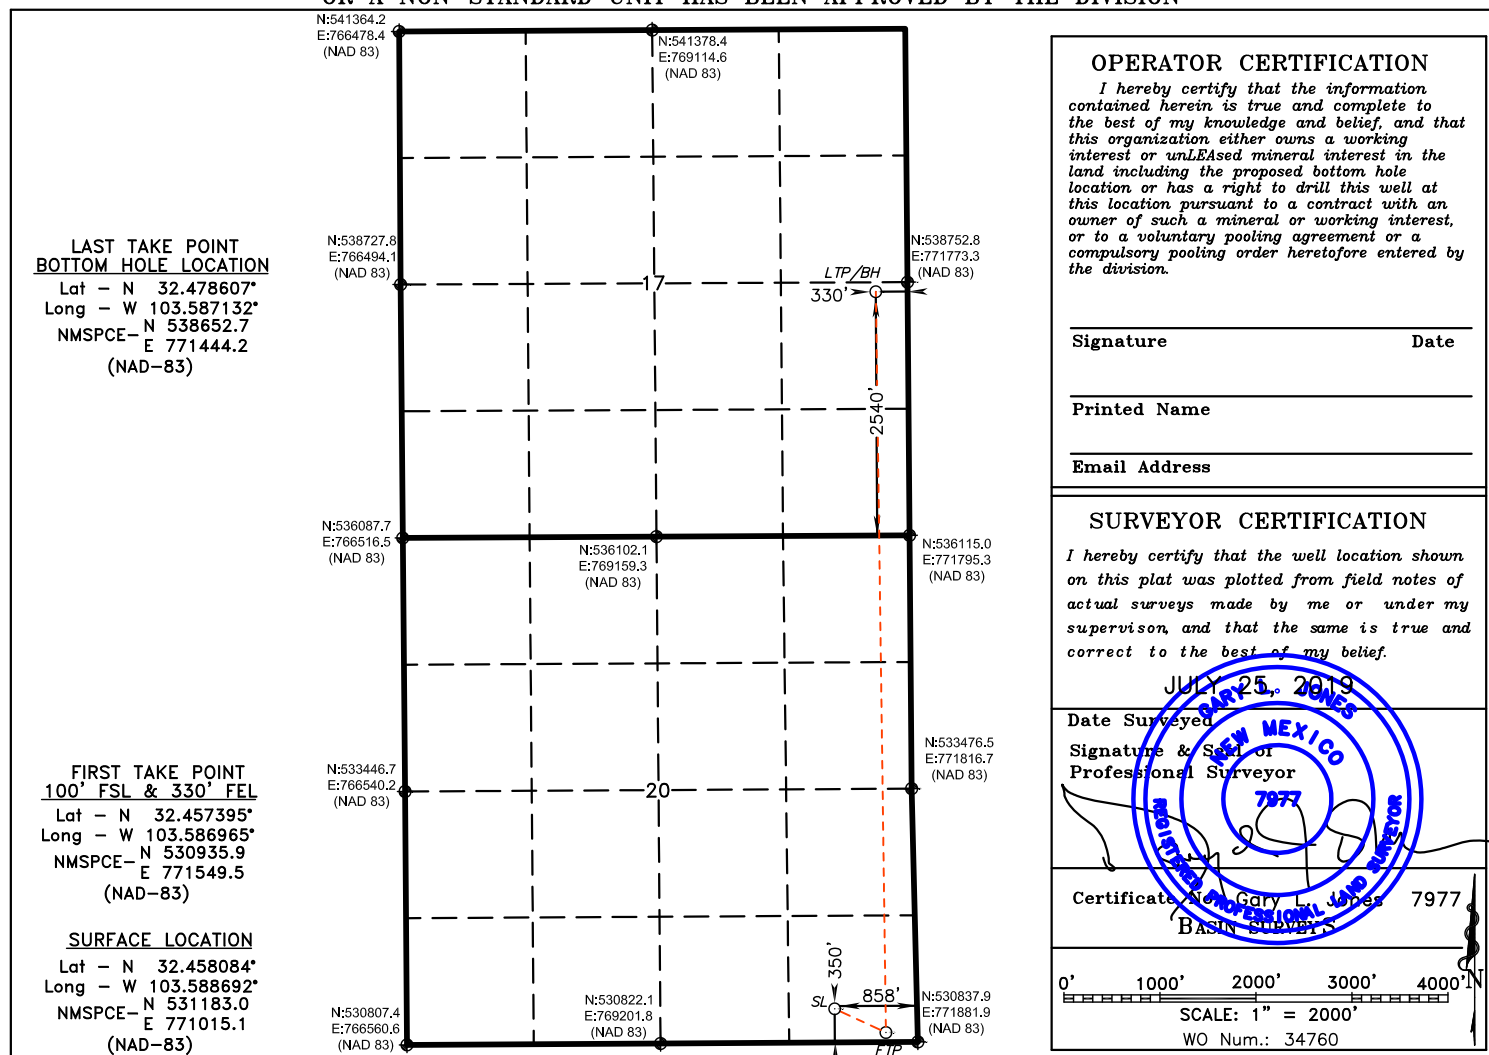

**SECTION 20, TOWNSHIP 21 SOUTH, RANGE 33 EAST. N.M.P.M.,
LEA COUNTY, NEW MEXICO.**

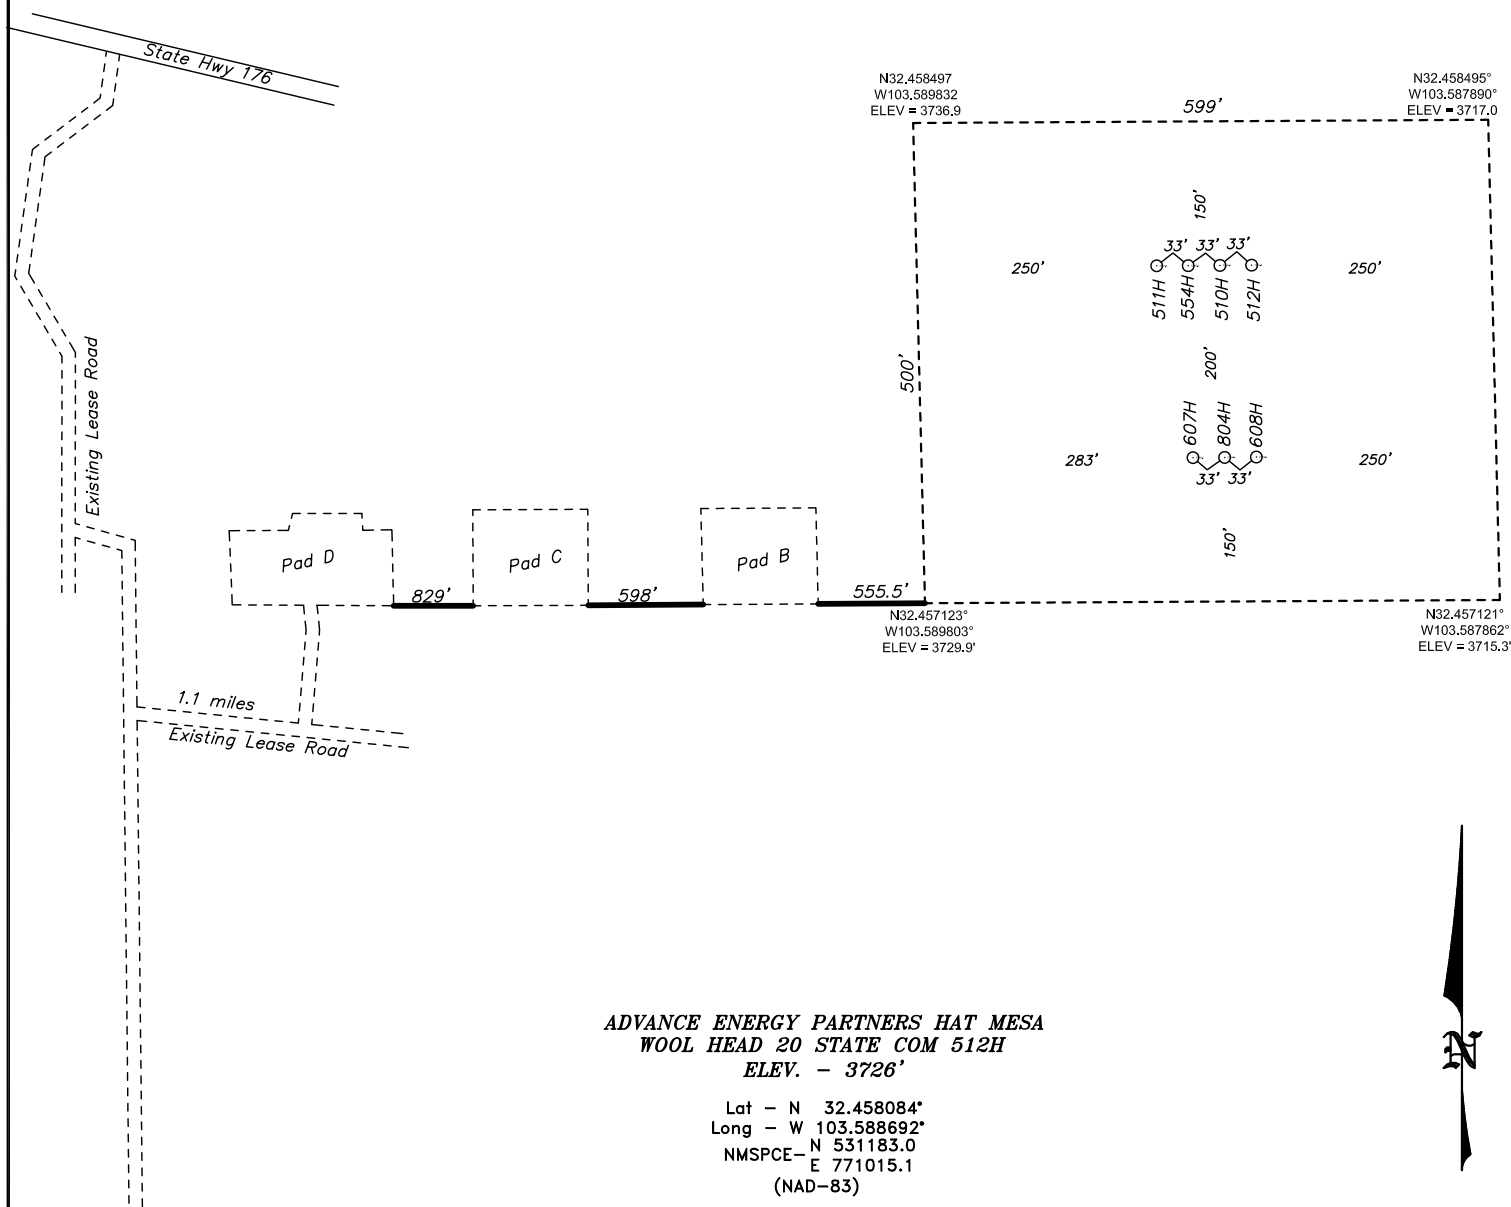

DIRECTIONS TO LOCATION:
FROM THE JUNCTION OF STATE 176 AND US
HWY 62/180, EAST FOR ±7 MILES TO LEASE
ROAD. THEN SOUTH ON LEASE ROAD FOR ±4.5
MILES. THEN EASTERLY ON LEASE ROAD FOR 1.5
MILES TO PROPOSED LEASE ROAD.

200 0 200 400 FEET
SCALE: 1" = 200'

ADVANCE ENERGY PARTNERS HAT MESA

REF: WOOL HEAD 20 STATE COM 512H / WELL PAD TOPO

THE WOOL HEAD 20 STATE COM 512H LOCATED 350' FROM
THE SOUTH LINE AND 858' FROM THE EAST LINE OF
SECTION 20, TOWNSHIP 21 SOUTH, RANGE 33 EAST.

N.M.P.M., LEA COUNTY, NEW MEXICO.

basin
surveys
focused on excellence
in the oilfield

P.O. Box 1786 (575) 393-7316 - Office
1120 N. West County Rd. (575) 392-2206 - Fax
Hobbs, New Mexico 88241 basin-surveys.com

W.O. Number: 34760

Drawn By: K. GOAD

Date: 07-26-2019


Survey Date: 07-25-2019

Sheet 1 of 1 Sheets

**SECTION 20, TOWNSHIP 21 SOUTH, RANGE 33 EAST. N.M.P.M.,
LEA COUNTY, NEW MEXICO.**

N32.458497
W103.589832
ELEV = 3736.9

N32.458495°
W103.587890°
ELEV = 3717.0

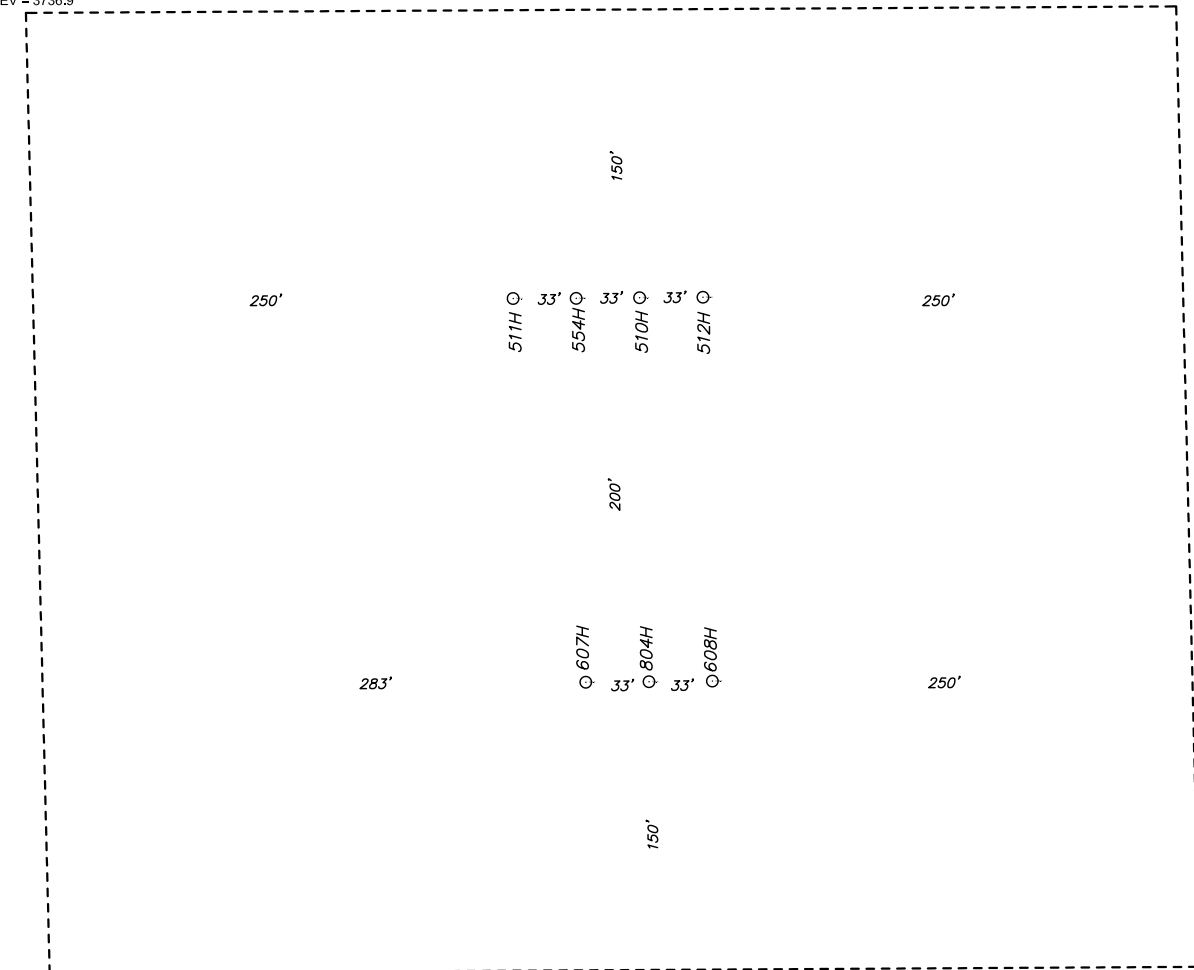

N32.457123°
W103.589803°
ELEV = 3729.9'

N32.457121°
W103.587862°
ELEV = 3715.3'

100 0 100 200 FEET
SCALE: 1" = 100'

ADVANCE ENERGY PARTNERS HAT MESA

REF: WOOL HEAD 20 STATE COM 512H / WELL PAD TOPO

THE WOOL HEAD 20 STATE COM 512H LOCATED 350' FROM
THE SOUTH LINE AND 858' FROM THE EAST LINE OF
SECTION 20, TOWNSHIP 21 SOUTH, RANGE 33 EAST.



N.M.P.M., LEA COUNTY, NEW MEXICO.

basin
surveys
focused on excellence
in the oilfield

P.O. Box 1786 (575) 393-7316 - Office
1120 N. West County Rd. (575) 392-2206 - Fax
Hobbs, New Mexico 88241 basin-surveys.com

W.O. Number: 34760 Drawn By: K. GOAD Date: 07-26-2019 Survey Date: 07-25-2019 Sheet 1 of 1 Sheets

**SECTION 20, TOWNSHIP 21 SOUTH, RANGE 33 EAST. N.M.P.M.,
LEA COUNTY, NEW MEXICO.**

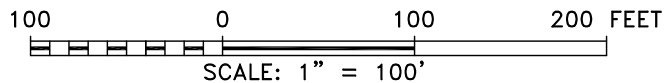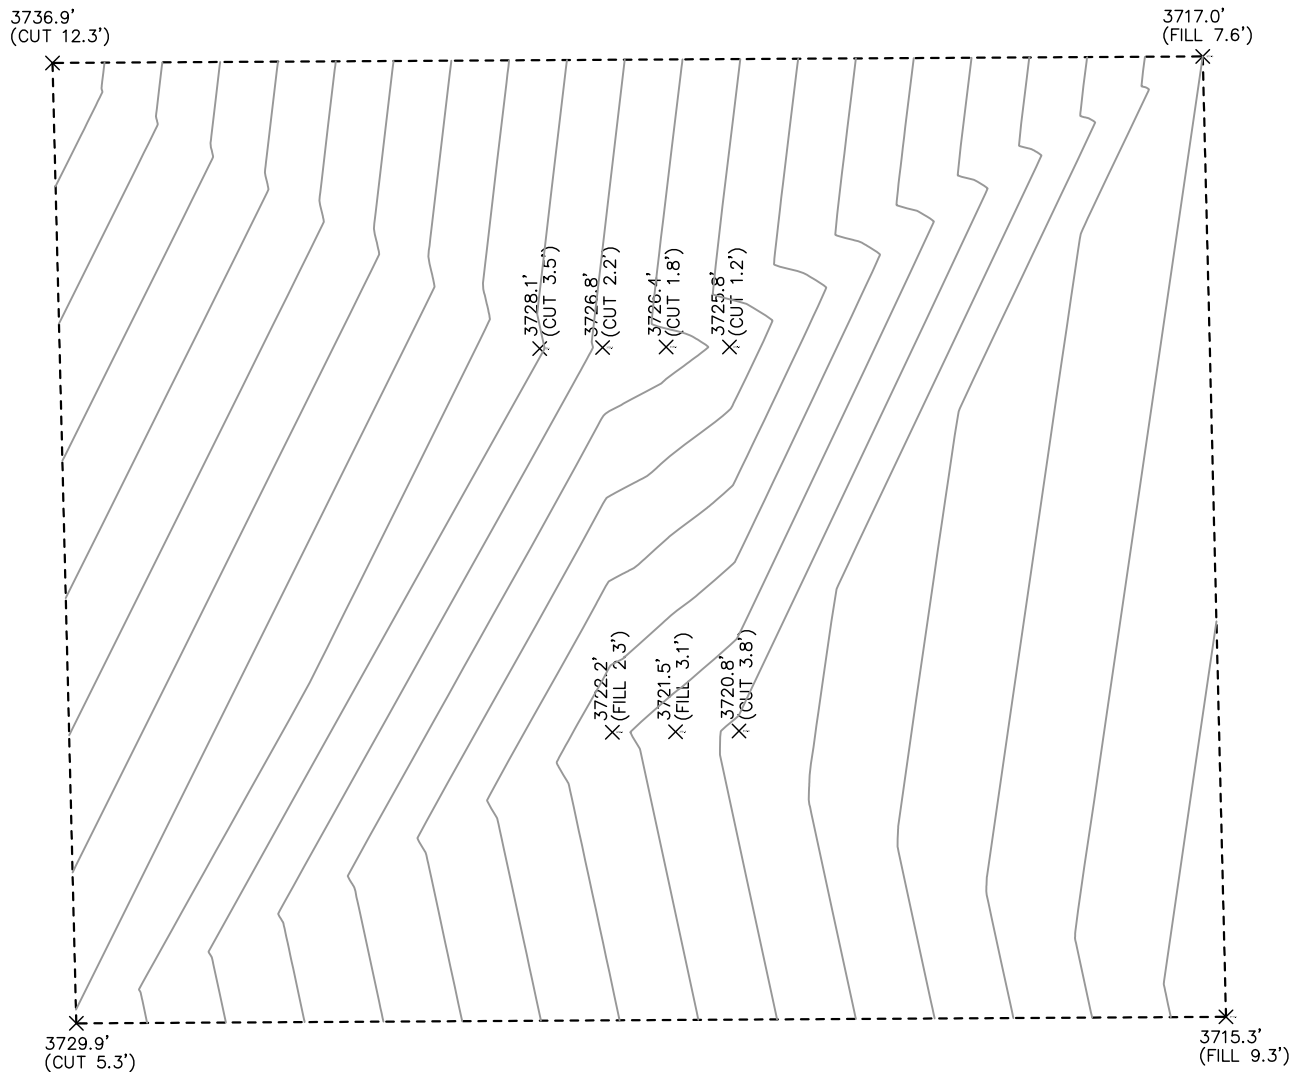


ADVANCE ENERGY PARTNERS HAT MESA

REF: WOOL HEAD 20 STATE COM WELL PAD A / CUT & FILL

THE WOOL HEAD 20 STATE COM WELL PAD
SECTION 20, TOWNSHIP 21 SOUTH, RANGE 33 EAST.
N.M.P.M., LEA COUNTY, NEW MEXICO.

basin
surveys
focused on excellence
in the oilfield

P.O. Box 1786 (575) 393-7316 - Office
1120 N. West County Rd. (575) 392-2206 - Fax
Hobbs, New Mexico 88241 basinsurveys.com

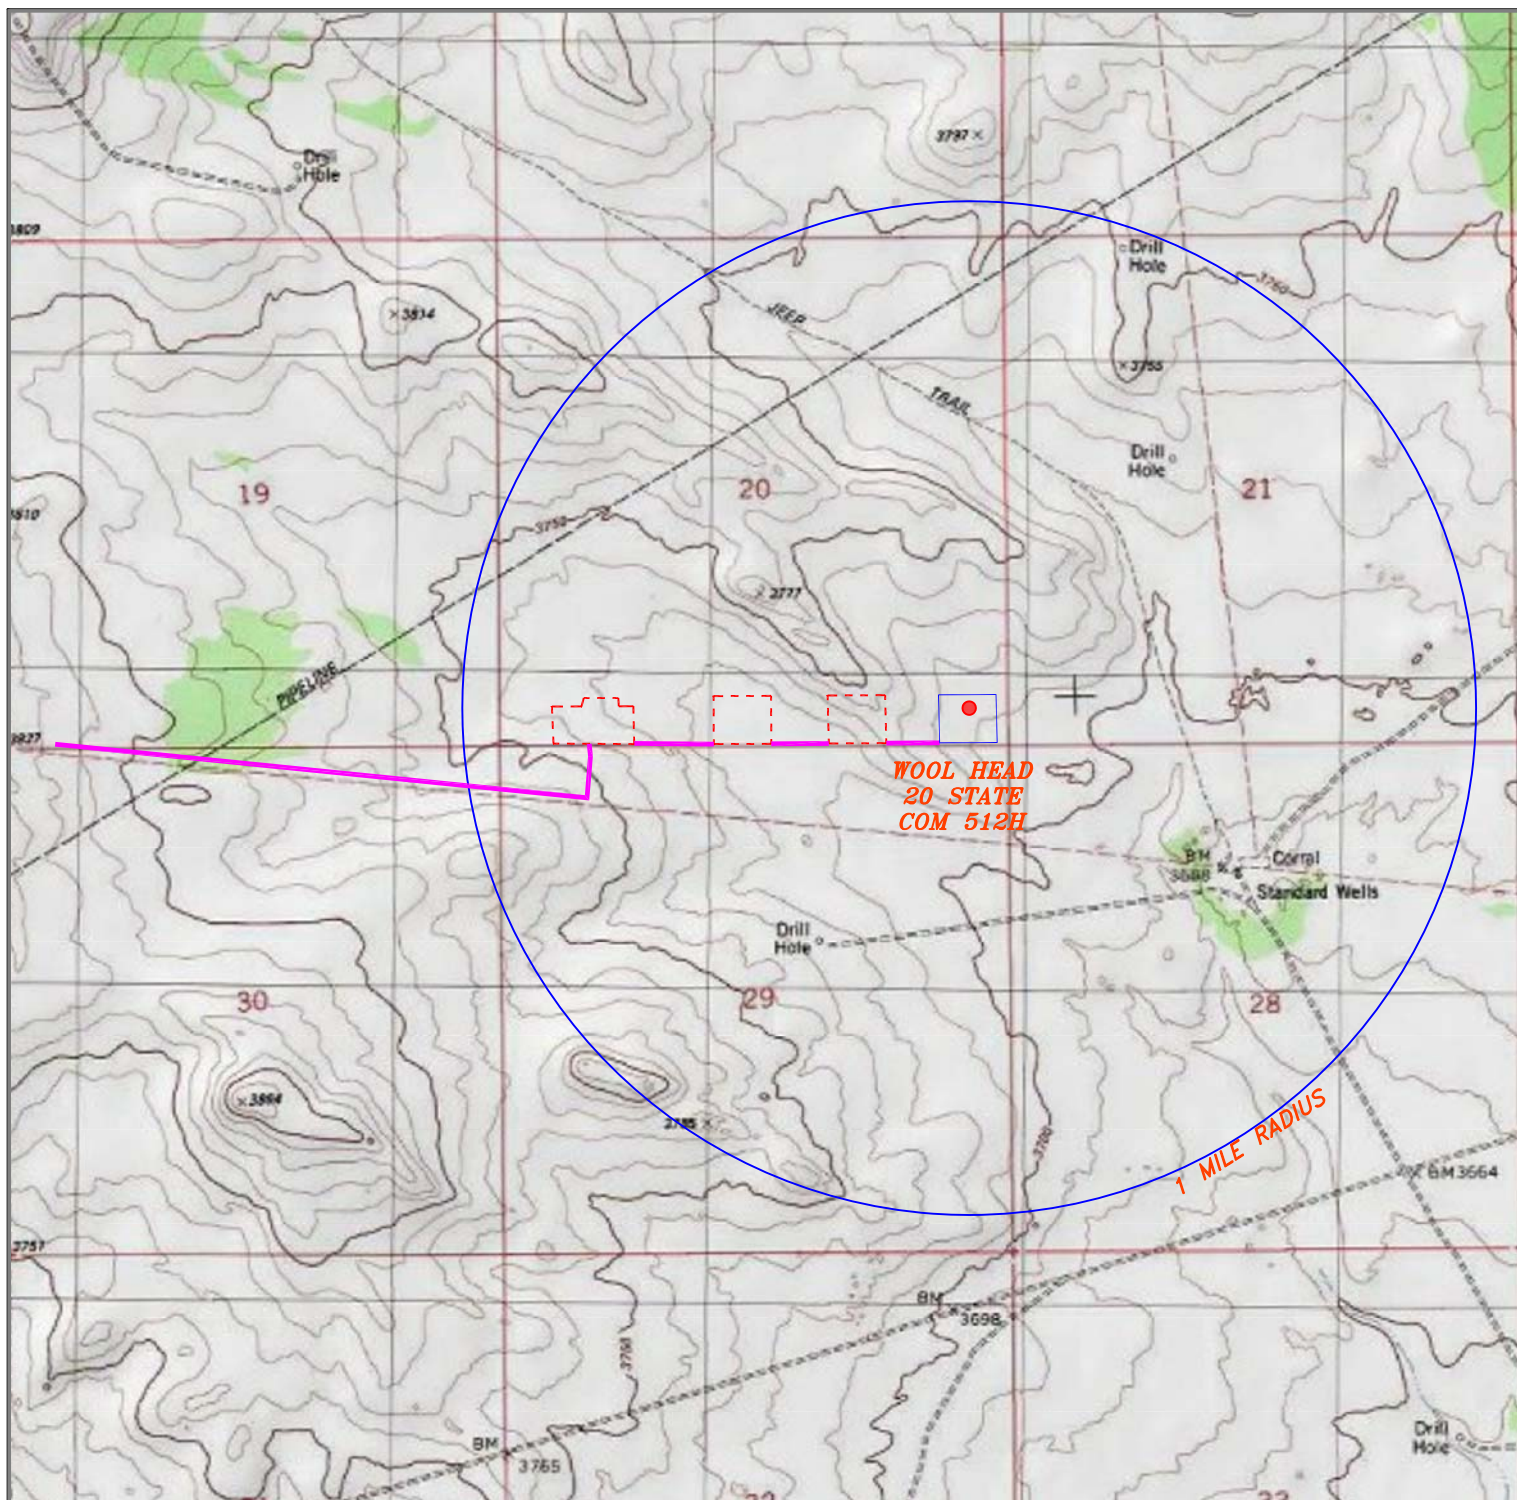

WOOL HEAD 20 STATE COM 512H

Located 350' FSL and 858' FEL
 Section 20, Township 21 South, Range 33 East,
 N.M.P.M., Lea County, New Mexico.



P.O. Box 1786
 1120 N. West County Rd.
 Hobbs, New Mexico 88241
 (575) 393-7316 - Office
 (575) 392-2206 - Fax
 basinsurveys.com

0' 1000' 2000' 3000' 4000'
 SCALE: 1" = 2000'


W.O. Number: KJG 34760

Survey Date: 07-26-2019

YELLOW TINT - USA LAND
 BLUE TINT - STATE LAND
 NATURAL COLOR - FEE LAND



**ADVANCE
 ENERGY
 PARTNERS
 HAT MESA**

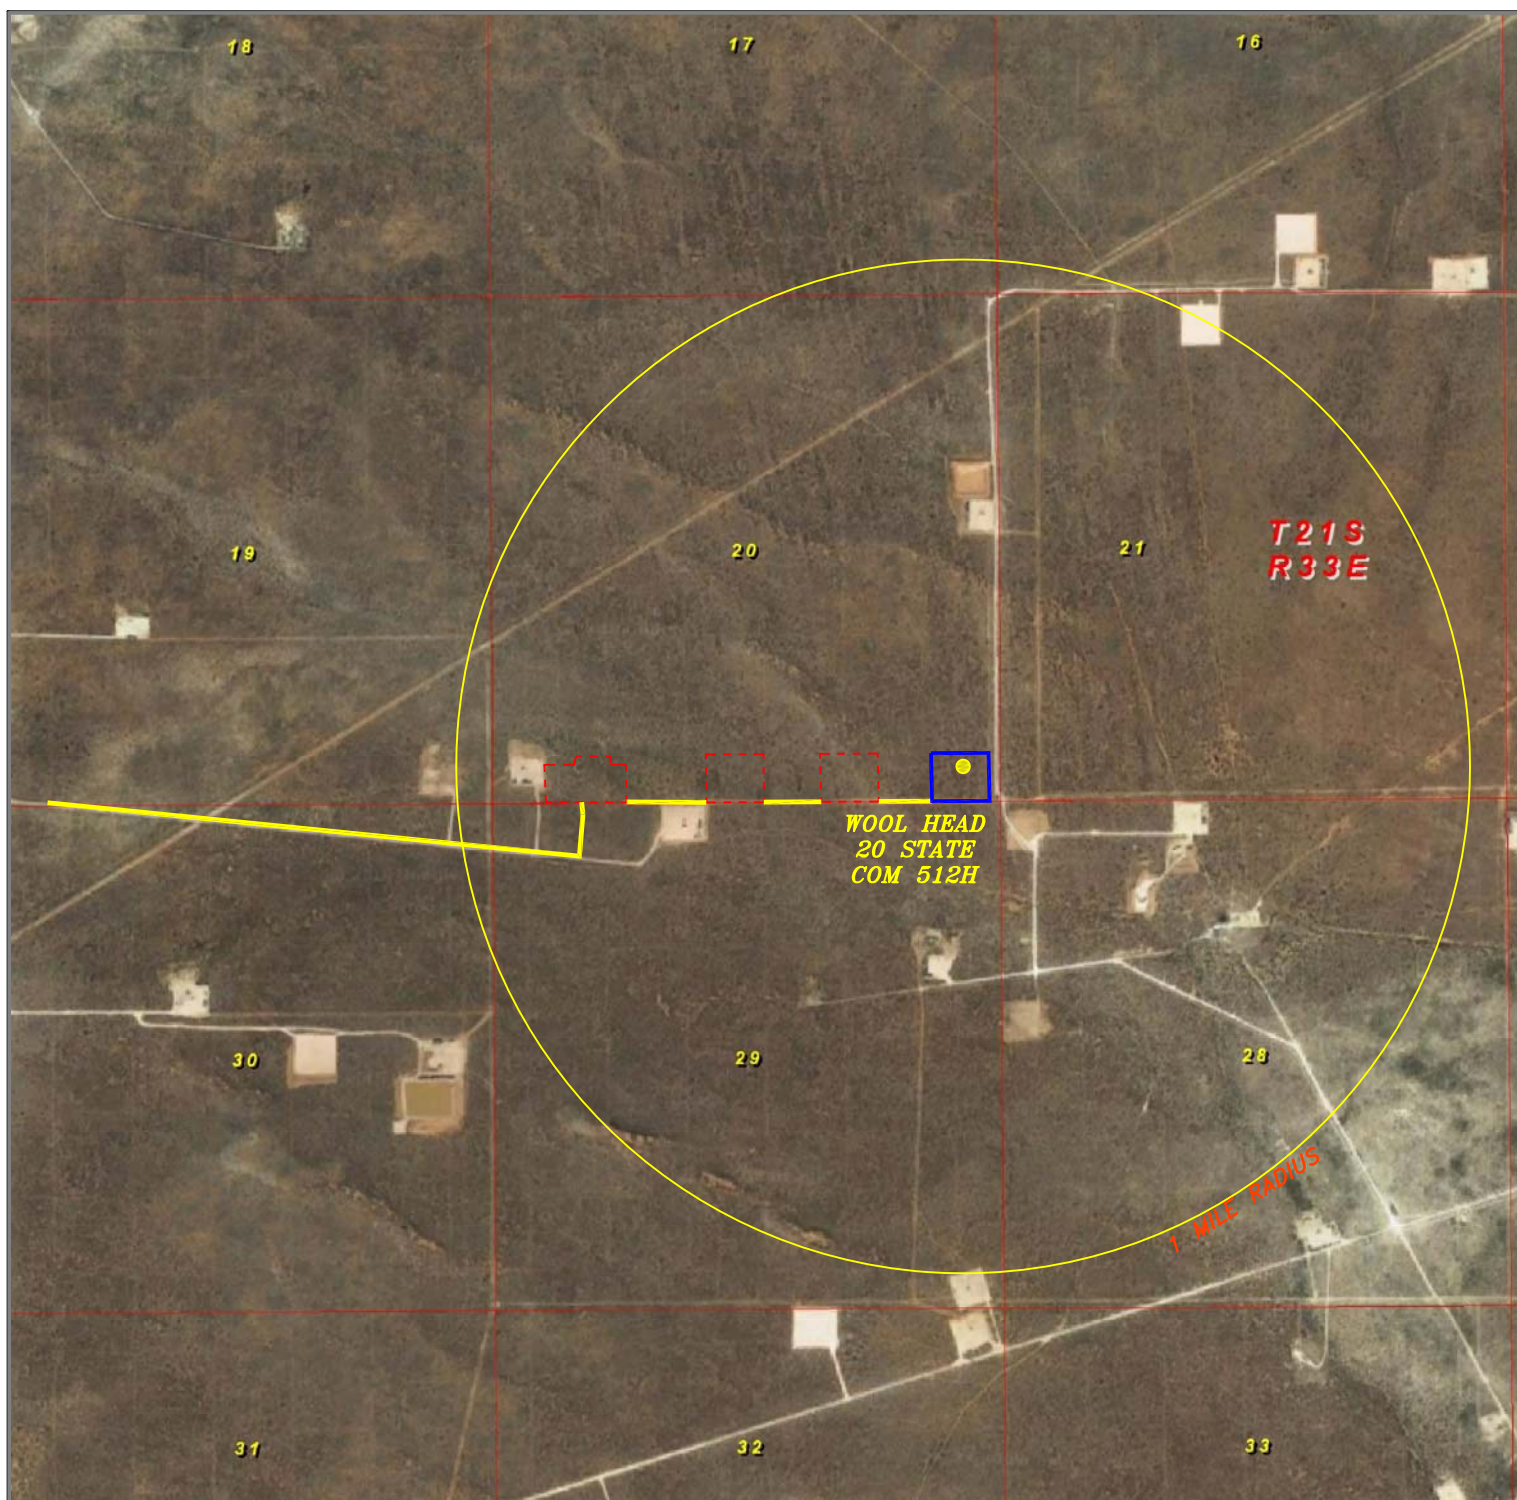

WOOL HEAD 20 STATE COM 512H

Located 350' FSL and 858' FEL
 Section 20, Township 21 South, Range 33 East,
 N.M.P.M., Lea County, New Mexico.



P.O. Box 1786
 1120 N. West County Rd.
 Hobbs, New Mexico 88241
 (575) 393-7316 - Office
 (575) 392-2206 - Fax
 basinsurveys.com

0' 1000' 2000' 3000' 4000'

SCALE: 1" = 2000'


W.O. Number: KJG 34760

Survey Date: 07-26-2019

YELLOW TINT - USA LAND
 BLUE TINT - STATE LAND
 NATURAL COLOR - FEE LAND



**ADVANCE
 ENERGY
 PARTNERS
 HAT MESA**

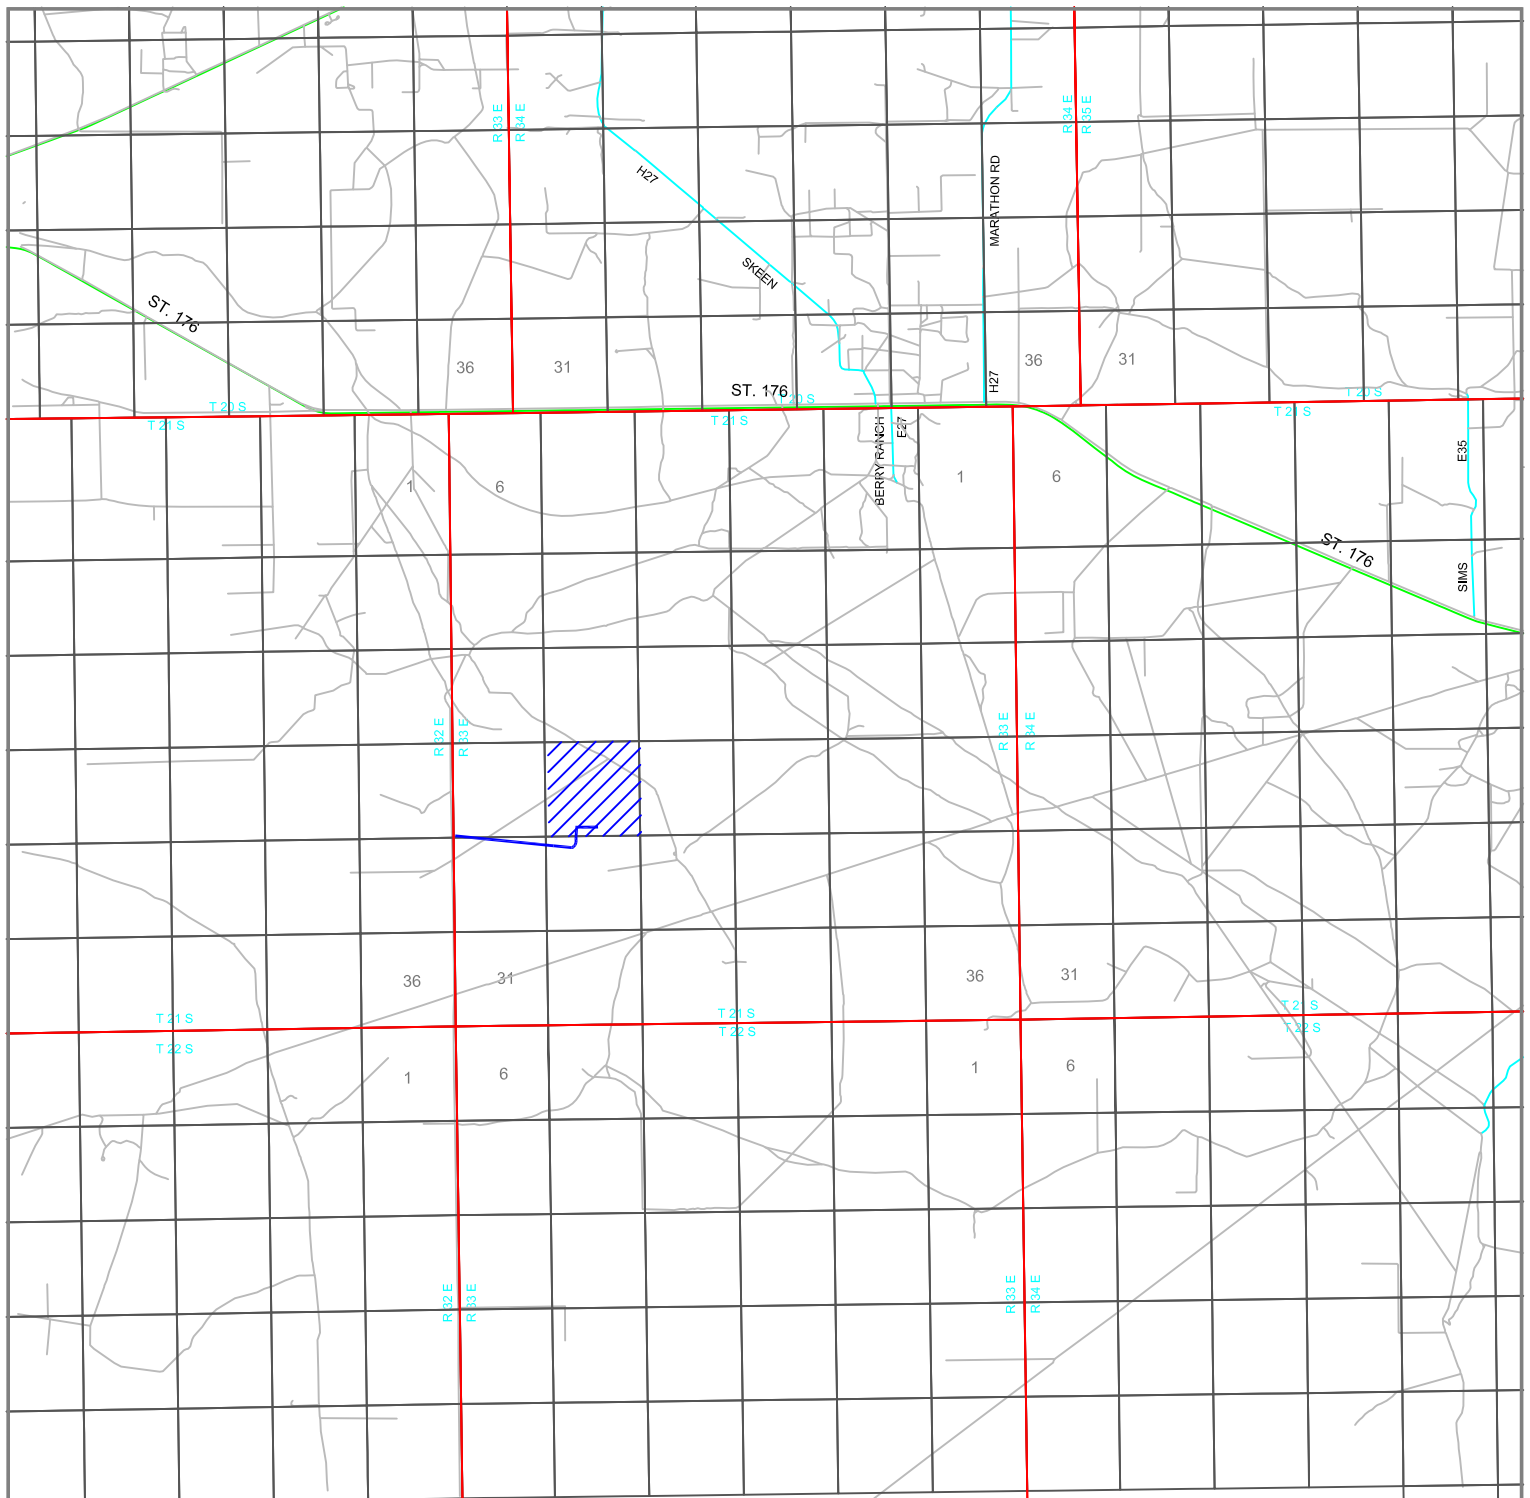

WOOL HEAD 20 STATE COM 512H

Located 350' FSL and 858' FEL
Section 20, Township 21 South, Range 33 East,
N.M.P.M., Lea County, New Mexico.



P.O. Box 1786
1120 N. West County Rd.
Hobbs, New Mexico 88241
(575) 393-7316 - Office
(575) 392-2206 - Fax
basinsurveys.com

0 1 MI 2 MI 3 MI 4 MI

SCALE: 1" = 2 MILES

W.O. Number: KJG 34760

Survey Date: 07-26-2019

YELLOW TINT - USA LAND
BLUE TINT - STATE LAND
NATURAL COLOR - FEE LAND



**ADVANCE
ENERGY
PARTNERS
HAT MESA**