

District I
1625 N. French Dr., Hobbs, NM 88240
Phone: (505) 393-6161 Fax: (505) 393-0720
District II
811 S. First St., Artesia, NM 88210
Phone: (505) 748-1283 Fax: (505) 748-9720
District III
1000 Rio Brazos Road, Aztec, NM 87410
Phone: (505) 334-6178 Fax: (505) 334-6170
District IV
1220 S. St. Francis Dr., Santa Fe, NM 87505
Phone: (505) 476-3460 Fax: (505) 476-3462

State of New Mexico
Energy, Minerals & Natural Resources
Department
OIL CONSERVATION DIVISION
1220 South St. Francis Dr.
Santa Fe, NM 87505

FORM C-102

Revised August 1, 2011

Submit one copy to appropriate

District Office

OCD - HOBBS
03/23/2020
RECEIVED

☐ AMENDED REPORT

WELL LOCATION AND ACREAGE DEDICATION PLAT

¹ API Number 30-025- 46212	² Pool Code 96682	³ Pool Name TRISTE DRAW, BONE SPRING, EAST
⁴ Property Code 325.943	⁵ Property Name GETTY 5 FED COM	
⁶ OGRID No. 7377	⁷ Operator Name EOG RESOURCES, INC.	⁸ Well Number 502H
		⁹ Elevation 3438'


¹⁰Surface Location

UL or lot no.	Section	Township	Range	Lot Idn	Feet from the	North/South line	Feet from the	East/West line	County
P	5	25-S	33-E	-	199'	SOUTH	639'	EAST	LEA

UL or lot no.	Section	Township	Range	Lot Idn	Feet from the	North/South line	Feet from the	East/West line	County
I	32	24-S	33-E	-	2520'	SOUTH	826'	EAST	LEA

¹² Dedicated Acres 479.88	¹³ Joint or Infill	¹⁴ Consolidation Code	¹⁵ Order No.
--	-------------------------------	----------------------------------	-------------------------

No allowable will be assigned to this completion until a standard unit has been approved by the division.

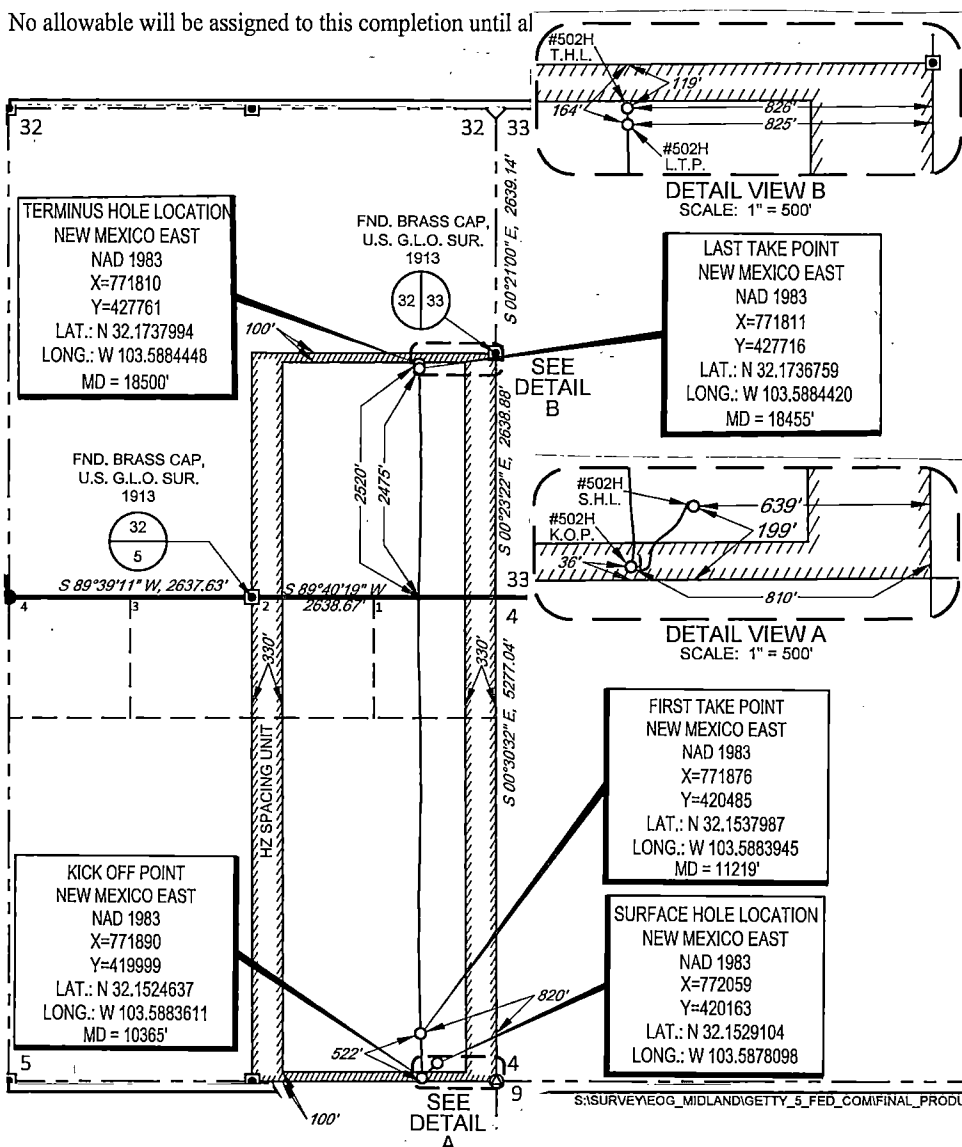

17 OPERATOR CERTIFICATION
I hereby certify that the information contained herein is true and complete to the best of my knowledge and belief, and that this organization either owns a working interest or unleased mineral interest in the land including the proposed bottom hole location or has a right to drill this well at this location pursuant to a contract with an owner of such a mineral or working interest, or to a voluntary pooling agreement or a compulsory pooling order heretofore entered by the division.

Signature *Kay Maddox* **Date** **3/18/20**

Printed Name **KAY MADDUX**

E-mail Address

18 SURVEYOR CERTIFICATION
I hereby certify that the well location shown on this plat was plotted from field notes of actual surveys made by me or under my supervision, and that the same is true to the best of my belief.

Date of Survey **12/15/2017**
Signature and Seal of Professional Surveyor *Michael B. Brown*

Certificate Number **18329**

Intent ☐ As Drilled ☒ XXX

API # 30-025-46212			
Operator Name: EOG RESOURCES, INC		Property Name: GETTY 5 FEDERAL COM	Well Number 502H

Kick Off Point (KOP)

UL P	Section 05	Township 25S	Range 33E	Lot	Feet 36	From N/S SOUTH	Feet 810	From E/W EAST	County LEA
Latitude 32.1524637					Longitude 103.5883611				NAD 1983

First Take Point (FTP)

UL P	Section 05	Township 25S	Range 33E	Lot	Feet 522	From N/S SOUTH	Feet 820	From E/W EAST	County LEA
Latitude 32.1537987					Longitude 103.5883945				NAD 1983

Last Take Point (LTP)

UL I	Section 32	Township 24S	Range 33E	Lot	Feet 2475	From N/S SOUTH	Feet 825	From E/W EAST	County LEA
Latitude 32.1736759					Longitude 103.5884420				NAD 1983

Is this well the defining well for the Horizontal Spacing Unit? ☐ NO

Is this well an infill well? ☐ YES


If infill is yes please provide API if available, Operator Name and well number for Defining well for Horizontal Spacing Unit.

API # 30-025-46213			
Operator Name: EOG RESOURCES, INC		Property Name: GETTY 5 FEDERAL COM	Well Number #503H

KZ 06/29/2018

SECTION 5, TOWNSHIP 25-S, RANGE 33-E, N.M.P.M.
LEA COUNTY, NEW MEXICO

SCALE: 1" = 2000'
0' 1000' 2000'

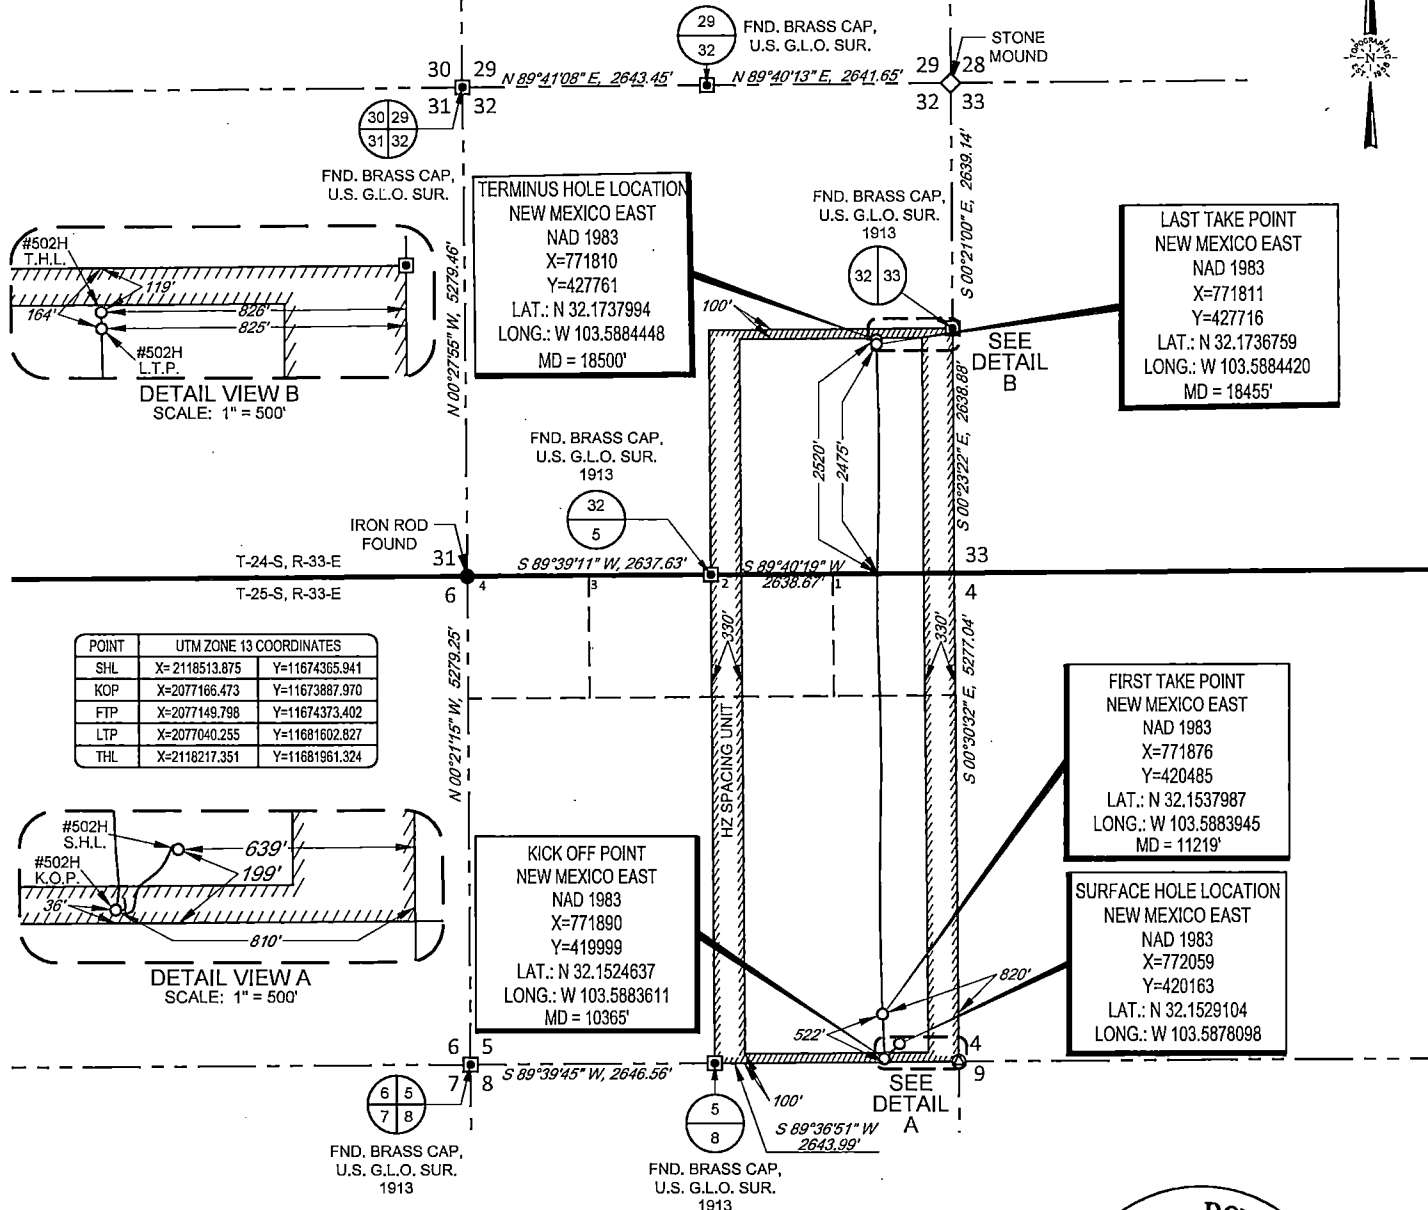


LEASE NAME & WELL NO.: GETTY 5 FED COM 502H
SECTION 5 TWP 25-S RGE 33-E SURVEY N.M.P.M.
COUNTY LEA STATE NM ELEVATION 3438'
DESCRIPTION 199' FSL & 639' FEL



TOPOGRAPHIC
LOYALTY INNOVATION LEGACY

1400 EVERMAN PARKWAY, Ste. 146 • FT. WORTH, TEXAS 76140
TELEPHONE: (817) 744-7512 • FAX (817) 744-7554
2903 NORTH BIG SPRING • MIDLAND, TEXAS 79705
TELEPHONE: (432) 682-1653 OR (800) 767-1653 • FAX (432) 682-1743
WWW.TOPOGRAPHIC.COM

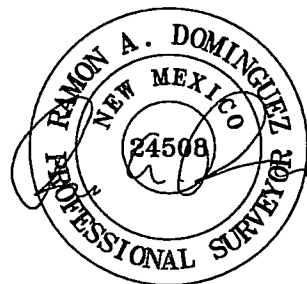

Ramon A. Dominguez, P.S. No. 24508
FEBRUARY 20, 2020



GETTY 5 FED COM 502H AS-COMPLETED	REVISION:	NOTES: 1. ORIGINAL DOCUMENT SIZE: 8.5" X 11" 2. ALL BEARINGS, DISTANCES, AND COORDINATE VALUES CONTAINED HEREIN ARE GRID BASED UPON THE NEW MEXICO COORDINATE SYSTEM OF 1983, EAST ZONE, U.S. SURVEY FEET. 3. THIS WELL LOCATION SHOWN HEREON HAS BEEN SURVEYED ON THE GROUND UNDER MY SUPERVISION AND PREPARED ACCORDING TO THE EVIDENCE FOUND AT THE TIME OF SURVEY, AND DATA PROVIDED BY EOG RESOURCES, INC. THIS CERTIFICATION IS MADE AND LIMITED TO THOSE PERSONS OR ENTITIES SHOWN ON THE FACE OF THIS PLAT AND IS NON-TRANSFERABLE. THIS SURVEY IS CERTIFIED FOR THIS TRANSACTION ONLY.
DATE: 02/20/2020		
FILE: AD_GETTY_5_FED_COM_502H		
DRAWN BY: A.V.F.		
SHEET: 1 OF 1		