

DISTRICT I  
1625 N. FRENCH DR., HOBBS, NM 88240  
Phone: (575) 393-6161 Fax: (575) 393-0720

DISTRICT II  
811 S. FIRST ST., ARTESIA, NM 88210  
Phone: (575) 748-1283 Fax: (575) 748-9720

DISTRICT III  
1000 RIO BRAZOS RD., AZTEC, NM 87410  
Phone: (505) 334-6178 Fax: (505) 334-6170

DISTRICT IV  
1220 S. ST. FRANCIS DR., SANTA FE, NM 87505  
Phone: (505) 476-3460 Fax: (505) 476-3462

State of New Mexico  
Energy, Minerals & Natural Resources Department  
**OIL CONSERVATION DIVISION**  
1220 SOUTH ST. FRANCIS DR.  
Santa Fe, New Mexico 87505

Form C-102  
Revised August 1, 2011  
Submit one copy to appropriate  
District Office

OCD - HOBBS  
03/26/2020  
RECEIVED

AMENDED REPORT

**WELL LOCATION AND ACREAGE DEDICATION PLAT**

<b>API Number</b> 30-025-45790	<b>Pool Code</b> 98116	<b>Pool Name</b> WC-025 G-09 S253402N; WOLFCAMP <span style="float: right;">Kz</span>
<b>Property Code</b> 319803	<b>Property Name</b> BASEBALL CAP FEDERAL COM	
<b>OGRID No.</b> 229137	<b>Operator Name</b> COG OPERATING, LLC	<b>Well Number</b> 707H
		<b>Elevation</b> 3423.0'

**Surface Location**

UL or lot No.	Section	Township	Range	Lot Idn	Feet from the	North/South line	Feet from the	East/West line	County
M	25	24-S	34-E		340	SOUTH	1000	WEST	LEA

**Bottom Hole Location If Different From Surface**

UL or lot No.	Section	Township	Range	Lot Idn	Feet from the	North/South line	Feet from the	East/West line	County
D	24	24-S	34-E		202	NORTH	431	WEST	LEA


<b>Dedicated Acres</b> 320	<b>Joint or Infill</b>	<b>Consolidation Code</b>	<b>Order No.</b>
-------------------------------	------------------------	---------------------------	------------------

NO ALLOWABLE WILL BE ASSIGNED TO THIS COMPLETION UNTIL ALL INTERESTS HAVE BEEN CONSOLIDATED  
OR A NON-STANDARD UNIT HAS BEEN APPROVED BY THE DIVISION


SEE PAGE 2

PAGE 1 OF 2
W.O. # 20-161      DRAWN BY: WN

Property Code <b>319803</b>	Property Name <b>BASEBALL CAP FEDERAL COM</b>	Well Number 707H
OGRID No. <b>229137</b>	Operator Name <b>COG OPERATING, LLC</b>	Elevation 3423.0'

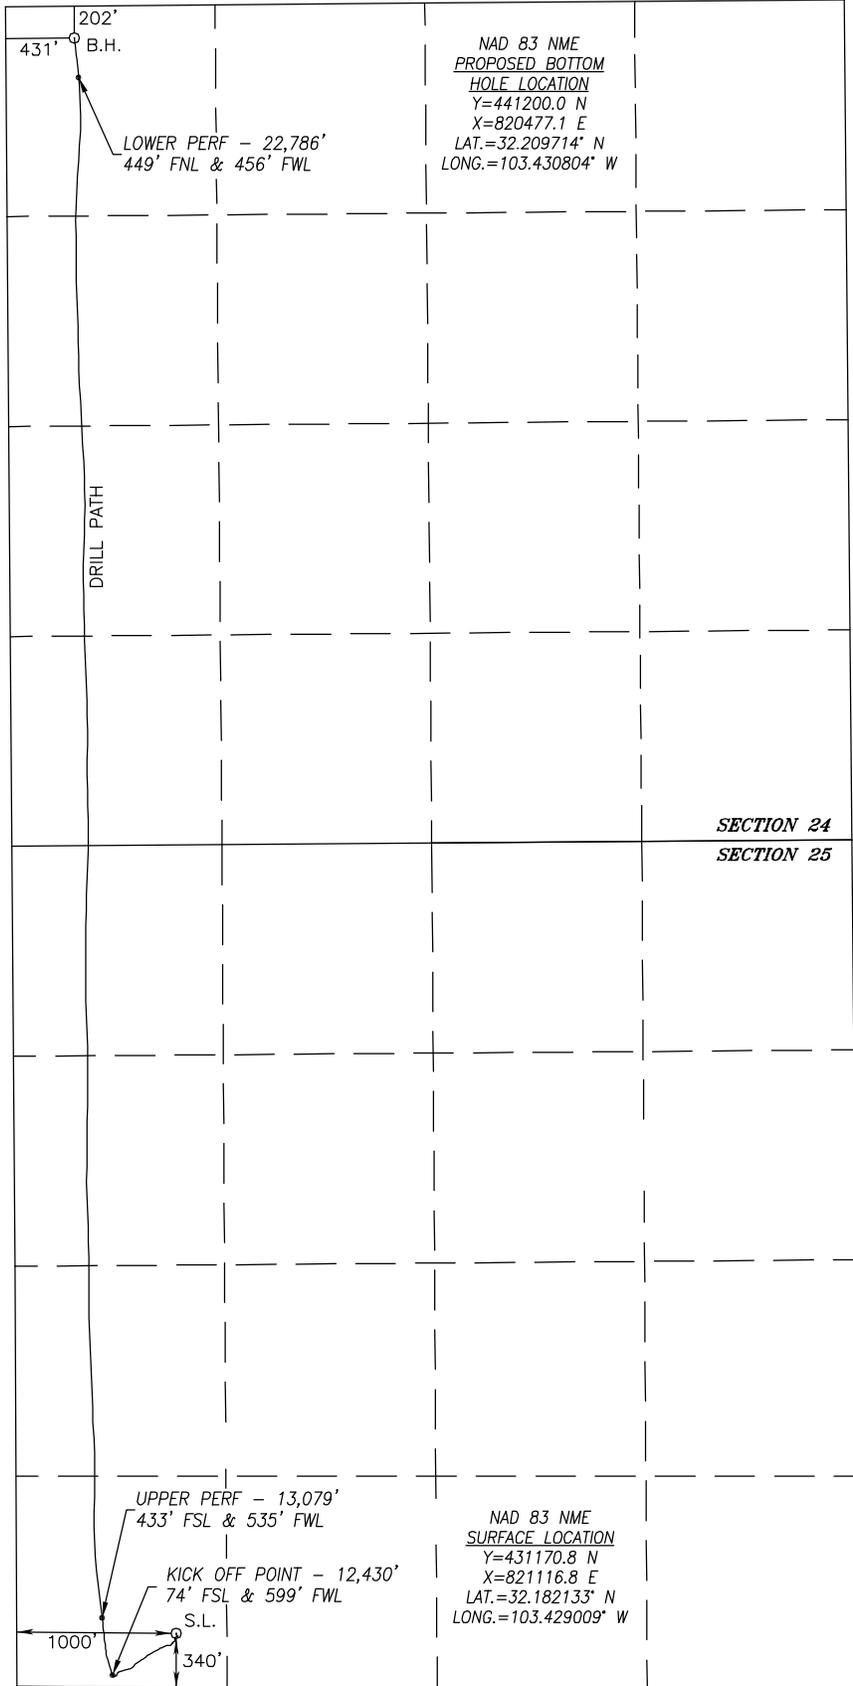

*SURFACE INFO AND BOREPATH SHOWN HEREON IS BASED ON DIRECTIONAL SURVEY REPORT PROVIDED BY COG OPERATING, LLC FOR THE BASEBALL CAP FEDERAL COM #707H SUPPLIED TO HARCROW SURVEYING, LLC ON JANUARY 27, 2020*

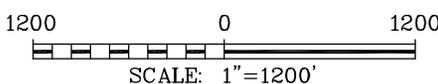

**OPERATOR CERTIFICATION**

*I hereby certify that the information herein is true and complete to the best of my knowledge and belief, and that this organization either owns a working interest or unleased mineral interest in the land including the proposed bottom hole location or has a right to drill this well at this location pursuant to a contract with an owner of such mineral or working interest, or to a voluntary pooling agreement or a compulsory pooling order heretofore entered by the division.*

**Amanda Avery 3/25/20**  
 Signature Date  
**Amanda Avery**  
 Printed Name  
**aavery@concho.com**  
 E-mail Address

**SURVEYOR CERTIFICATION**

*I hereby certify that the well location shown on this plat was plotted from field notes of actual surveys made by me or under my supervision, and that the same is true and correct to the best of my belief.*

MAR. 8, 2018/AUG. 18, 2019  
 Date of Survey/Date of Geographic Survey

Signature & Seal of Professional Surveyor

**Chad Harcrow** 1/30/20

Intent  As Drilled

API # <b>30-025-45790</b>		
Operator Name:	Property Name:	Well Number

Kick Off Point (KOP)

UL	Section	Township	Range	Lot	Feet	From N/S	Feet	From E/W	County
Latitude					Longitude				NAD

First Take Point (FTP)

UL	Section	Township	Range	Lot	Feet	From N/S	Feet	From E/W	County
Latitude					Longitude				NAD

Last Take Point (LTP)

UL	Section	Township	Range	Lot	Feet	From N/S	Feet	From E/W	County
Latitude					Longitude				NAD

Is this well the defining well for the Horizontal Spacing Unit?  **No**

Is this well an infill well?  **Yes**

If infill is yes please provide API if available, Operator Name and well number for Defining well for Horizontal Spacing Unit.

API # <b>30-025-44153</b>		
Operator Name: <b>COG Operating LLC</b>	Property Name: <b>Baseball Cap Federal Com</b>	Well Number <b>707H</b>