

DISTRICT I
1625 N. FRENCH DR., HOBBS, NM 88240
Phone: (575) 393-6161 Fax: (575) 393-0720

DISTRICT II
811 S. FIRST ST., ARTESIA, NM 88210
Phone: (575) 748-1283 Fax: (575) 748-9720

DISTRICT III
1000 RIO BRAZOS RD., AZTEC, NM 87410
Phone: (505) 334-6178 Fax: (505) 334-6170

DISTRICT IV
1220 S. ST. FRANCIS DR., SANTA FE, NM 87505
Phone: (505) 476-3460 Fax: (505) 476-3462

State of New Mexico
Energy, Minerals & Natural Resources Department
OIL CONSERVATION DIVISION
1220 SOUTH ST. FRANCIS DR.
Santa Fe, New Mexico 87505

Form C-102
Revised August 1, 2011
Submit one copy to appropriate
District Office

☐ AMENDED REPORT

WELL LOCATION AND ACREAGE DEDICATION PLAT

API Number 30-025-47048	Pool Code 14865	Pool Name CRUZ;BONE SPRING
Property Code 327369	Property Name DANGER NOODLE 29-20 FED COM	Well Number 2H
OGRID No. 6137	Operator Name DEVON ENERGY PRODUCTION COMPANY, L.P.	Elevation 3683.6'

Surface Location


UL or lot No.	Section	Township	Range	Lot Idn	Feet from the	North/South line	Feet from the	East/West line	County
M	29	23-S	33-E		503	SOUTH	1272	WEST	LEA

Bottom Hole Location If Different From Surface

UL or lot No.	Section	Township	Range	Lot Idn	Feet from the	North/South line	Feet from the	East/West line	County
C	20	23-S	33-E		20	NORTH	1320	WEST	LEA

Dedicated Acres 320	Joint or Infill	Consolidation Code	Order No.
			TWO PLATS ATTACHED PER THE NMOC

NO ALLOWABLE WILL BE ASSIGNED TO THIS COMPLETION UNTIL ALL INTERESTS HAVE BEEN CONSOLIDATED OR A NON-STANDARD UNIT HAS BEEN APPROVED BY THE DIVISION

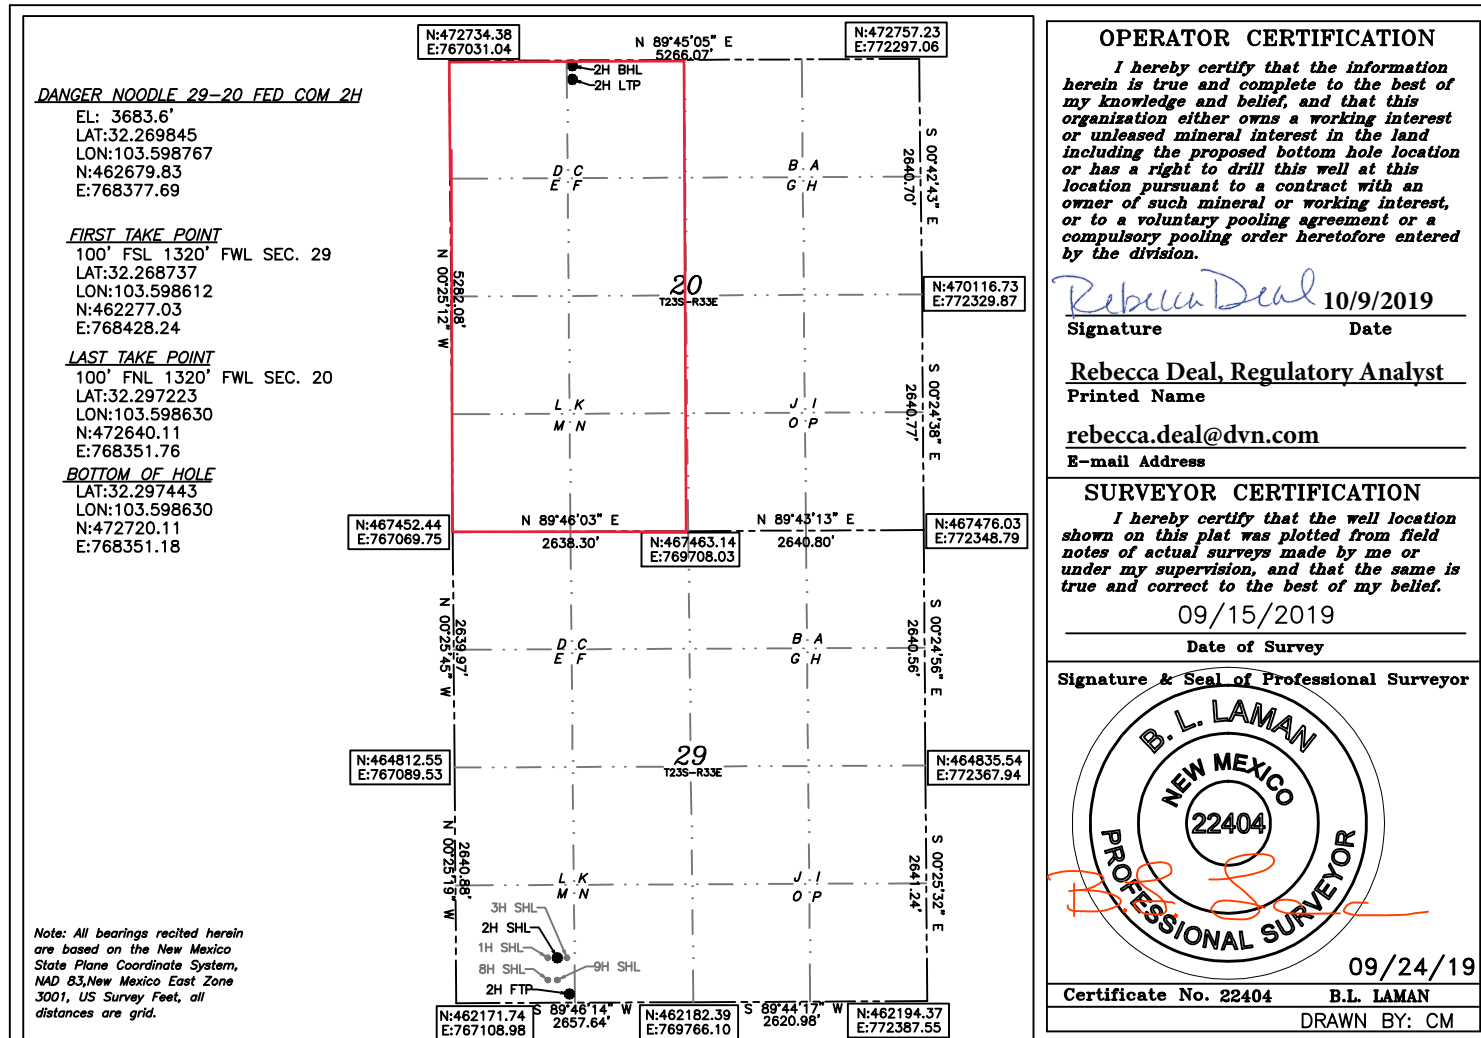

DISTRICT I
1625 N. FRENCH DR., HOBBS, NM 88240
Phone: (575) 393-6161 Fax: (575) 393-0720

DISTRICT II
811 S. FIRST ST., ARTESIA, NM 88210
Phone: (575) 748-1283 Fax: (575) 748-9720

DISTRICT III
1000 RIO BRAZOS RD., AZTEC, NM 87410
Phone: (505) 334-6178 Fax: (505) 334-6170

DISTRICT IV
1220 S. ST. FRANCIS DR., SANTA FE, NM 87505
Phone: (505) 476-3460 Fax: (505) 476-3462

State of New Mexico
Energy, Minerals & Natural Resources Department
OIL CONSERVATION DIVISION
1220 SOUTH ST. FRANCIS DR.
Santa Fe, New Mexico 87505

Form C-102
Revised August 1, 2011
Submit one copy to appropriate
District Office

☐ AMENDED REPORT

WELL LOCATION AND ACREAGE DEDICATION PLAT

API Number 30-025-47048	Pool Code 59900	Pool Name TRIPLE X;BONE SPRING
Property Code 327369	Property Name DANGER NOODLE 29-20 FED COM	Well Number 2H
OGRID No. 6137	Operator Name DEVON ENERGY PRODUCTION COMPANY, L.P.	Elevation 3683.6'

Surface Location

UL or lot No.	Section	Township	Range	Lot Idn	Feet from the	North/South line	Feet from the	East/West line	County
M	29	23-S	33-E		503	SOUTH	1272	WEST	LEA

Bottom Hole Location If Different From Surface

UL or lot No.	Section	Township	Range	Lot Idn	Feet from the	North/South line	Feet from the	East/West line	County
C	20	23-S	33-E		20	NORTH	1320	WEST	LEA
Dedicated Acres 320	Joint or Infill	Consolidation Code	Order No.						

**NO ALLOWABLE WILL BE ASSIGNED TO THIS COMPLETION UNTIL ALL INTERESTS HAVE BEEN CONSOLIDATED
OR A NON-STANDARD UNIT HAS BEEN APPROVED BY THE DIVISION**

DANGER NOODLE 29-20 FED COM 2H EL: 3683.6' LAT:32.269845 LON:103.598767 N:462679.83 E:768377.69 FIRST TAKE POINT 100' FSL 1320' FWL SEC. 29 LAT:32.268737 LON:103.598612 N:462277.03 E:768428.24 LAST TAKE POINT 100' FNL 1320' FWL SEC. 20 LAT:32.297223 LON:103.598630 N:472640.11 E:768351.76 BOTTOM OF HOLE LAT:32.297443 LON:103.598630 N:472720.11 E:768351.18 Note: All bearings recited herein are based on the New Mexico State Plane Coordinate System, NAD 83, New Mexico East Zone 3001, US Survey Feet, all distances are grid.	The diagram shows a survey plat for sections 20 and 29. Section 20 is at the top, and section 29 is at the bottom. The plat includes various survey points (e.g., 2H BHL, 2H LTP, 3H SHL, 2H SHL, 1H SHL, 8H SHL, 2H FTP) and bearings (e.g., N 89°45'05" E, S 00°42'43" E, N 00°25'12" W, N 89°46'03" E, N 89°43'13" E, N 00°24'38" E, N 00°24'56" E, N 00°25'32" E, N 89°44'17" W, S 89°46'14" W, S 26°57.64", S 26°20.98", S 26°41.24"). Distances are also provided (e.g., 5266.07', 2640.70', 2640.77', 2640.56', 2640.80', 2638.30', 2639.97', 2640.88', 2641.24').	OPERATOR CERTIFICATION I hereby certify that the information herein is true and complete to the best of my knowledge and belief, and that this organization either owns a working interest or unleased mineral interest in the land including the proposed bottom hole location or has a right to drill this well at this location pursuant to a contract with an owner of such mineral or working interest, or to a voluntary pooling agreement or a compulsory pooling order heretofore entered by the division. <i>Rebecca Deal</i> 10/9/2019 Signature Date Rebecca Deal, Regulatory Analyst Printed Name rebecca.deal@dmn.com E-mail Address SURVEYOR CERTIFICATION I hereby certify that the well location shown on this plat was plotted from field notes of actual surveys made by me or under my supervision, and that the same is true and correct to the best of my belief. 09/15/2019 Date of Survey Signature & Seal of Professional Surveyor B.L. LAMAN NEW MEXICO 22404 PROFESSIONAL SURVEYOR 09/24/19 Certificate No. 22404 B.L. LAMAN DRAWN BY: CM
---	--	---

Intent ☐ As Drilled ☐

API #
30-025-47048

Operator Name:	Property Name:	Well Number
----------------	----------------	-------------

Kick Off Point (KOP)

UL	Section	Township	Range	Lot	Feet	From N/S	Feet	From E/W	County
Latitude					Longitude				NAD

First Take Point (FTP)

UL	Section	Township	Range	Lot	Feet	From N/S	Feet	From E/W	County
Latitude					Longitude				NAD

Last Take Point (LTP)

UL	Section	Township	Range	Lot	Feet	From N/S	Feet	From E/W	County
Latitude					Longitude				NAD

Is this well the defining well for the Horizontal Spacing Unit? ☐

Is this well an infill well? ☐

If infill is yes please provide API if available, Operator Name and well number for Defining well for Horizontal Spacing Unit.

API #	Operator Name:	Property Name:	Well Number
-------	----------------	----------------	-------------