

DISTRICT I  
1625 N. FRENCH DR., HOBBS, NM 88240  
Phone: (575) 393-6181 Fax: (575) 393-0720

DISTRICT II  
811 S. FIRST ST., ARTESIA, NM 88210  
Phone: (575) 748-1283 Fax: (575) 748-0720

DISTRICT III  
1000 RIO BRAZOS RD., AZTEC, NM 87410  
Phone: (505) 334-6178 Fax: (505) 334-6170

DISTRICT IV  
1220 S. ST. FRANCIS DR., SANTA FE, NM 87505  
Phone: (505) 476-3460 Fax: (505) 476-3462

State of New Mexico  
Energy, Minerals & Natural Resources Department  
**OIL CONSERVATION DIVISION**  
1220 SOUTH ST. FRANCIS DR.  
Santa Fe, New Mexico 87505

OCD - HOBBS  
04/17/2020  
RECEIVED

Form C-102  
Revised August 1, 2011  
Submit one copy to appropriate  
District Office

☐ AMENDED REPORT

**WELL LOCATION AND ACREAGE DEDICATION PLAT**

API Number <b>30-025- 47105</b>	Pool Code <b>98094</b>	Pool Name <b>Bobcat Draw; Upper Wolfcamp</b>
Property Code <b>327008</b>	Property Name <b>VALOR FEDERAL COM</b>	Well Number <b>708H</b>
OGRID No. <b>229137</b>	Operator Name <b>COG OPERATING, LLC</b>	Elevation <b>3324.8'</b>

**Surface Location**


UL or lot No.	Section	Township	Range	Lot Idn	Feet from the	North/South line	Feet from the	East/West line	County
D	35	25-S	33-E		210	NORTH	675	WEST	LEA

**Bottom Hole Location If Different From Surface**

UL or lot No.	Section	Township	Range	Lot Idn	Feet from the	North/South line	Feet from the	East/West line	County
E	2	26-S	33-E		2590	NORTH	990	WEST	LEA

Dedicated Acres	Joint or Infill	Consolidation Code	Order No.
960			

NO ALLOWABLE WILL BE ASSIGNED TO THIS COMPLETION UNTIL ALL INTERESTS HAVE BEEN CONSOLIDATED  
OR A NON-STANDARD UNIT HAS BEEN APPROVED BY THE DIVISION

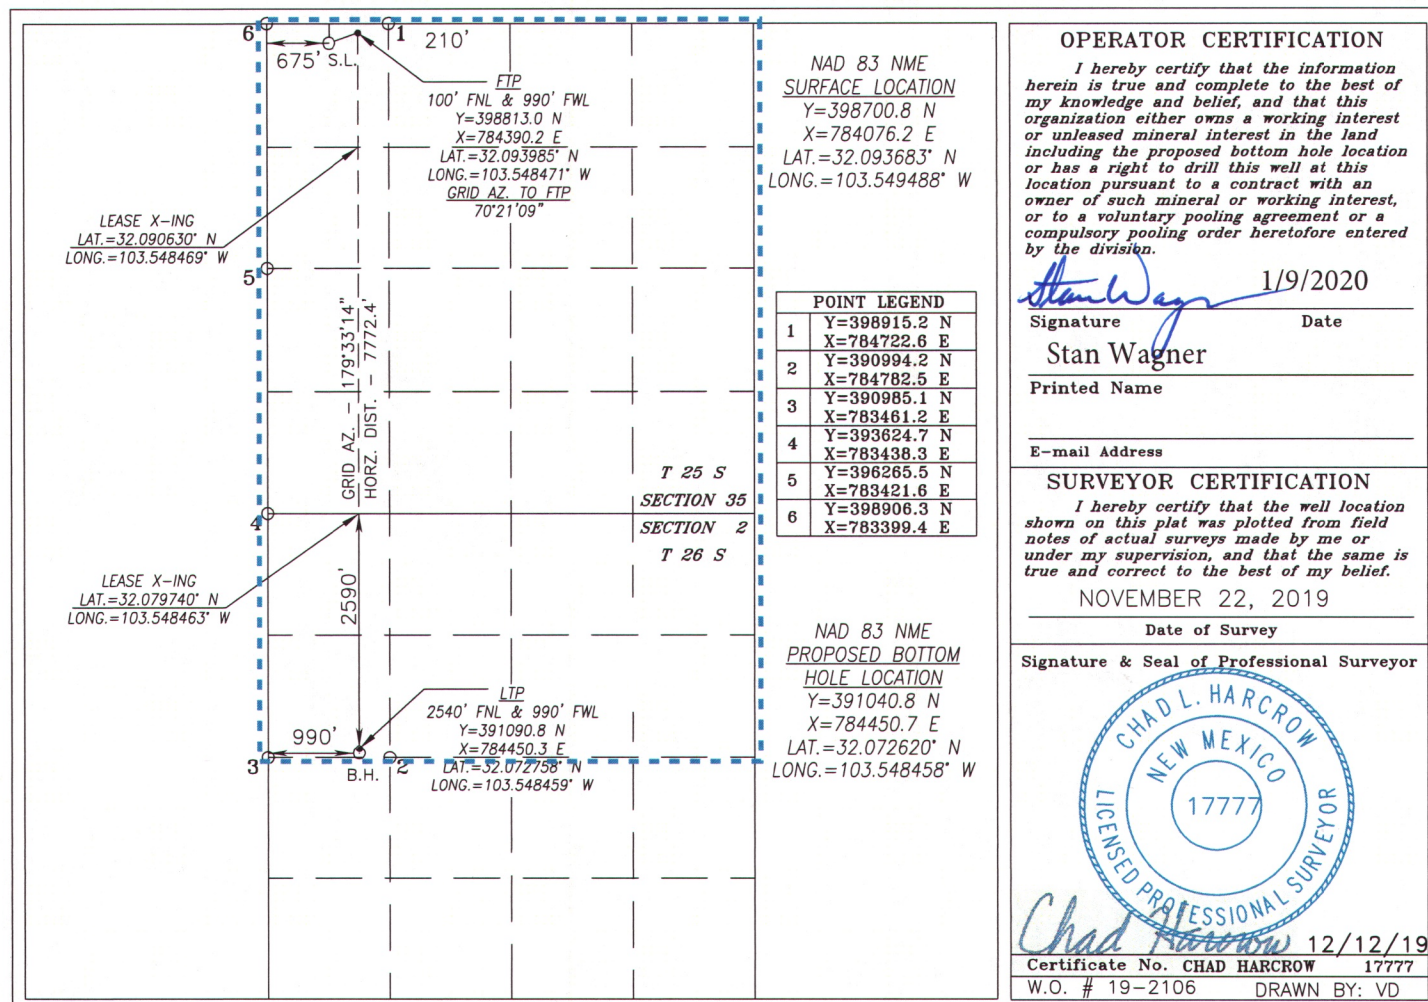

**OPERATOR CERTIFICATION**

I hereby certify that the information herein is true and complete to the best of my knowledge and belief, and that this organization either owns a working interest or unleased mineral interest in the land including the proposed bottom hole location or has a right to drill this well at this location pursuant to a contract with an owner of such mineral or working interest, or to a voluntary pooling agreement or a compulsory pooling order heretofore entered by the division.

Signature: *Stan Wagner* Date: 1/9/2020  
Printed Name: Stan Wagner  
E-mail Address:

**SURVEYOR CERTIFICATION**

I hereby certify that the well location shown on this plat was plotted from field notes of actual surveys made by me or under my supervision, and that the same is true and correct to the best of my belief.

NOVEMBER 22, 2019  
Date of Survey

Signature & Seal of Professional Surveyor



Certificate No. CHAD HARCROW 17777  
W.O. # 19-2106 DRAWN BY: VD



OCD - HOBBS  
04/17/2020  
RECEIVED

Intent ☒ As Drilled ☐

API #

30-025-

Operator Name:

COG Operating LLC

Property Name:

Valor Federal Com

Well Number

708H

Kick Off Point (KOP)

UL D	Section 35	Township 25S	Range 33E	Lot	Feet	From N/S	Feet	From E/W	County Lea
Latitude					Longitude				NAD 83

First Take Point (FTP)

UL D	Section 35	Township 25S	Range 33E	Lot	Feet 100	From N/S North	Feet 990	From E/W West	County Lea
Latitude 32.093985					Longitude -103.548471				NAD 83

Last Take Point (LTP)

UL E	Section 2	Township 26S	Range 33E	Lot	Feet 2540	From N/S North	Feet 990	From E/W West	County Lea
Latitude 32.072758					Longitude -103.548459				NAD 83

Is this well the defining well for the Horizontal Spacing Unit?

☐ No

Is this well an infill well?

☐ Yes

If infill is yes please provide API if available, Operator Name and well number for Defining well for Horizontal Spacing Unit.

API #

30-025-

Operator Name:

COG Operating LLC

Property Name:

Valor Federal Com

Well Number

704H

KZ 06/29/2018