

District I
1625 N. French Dr., Hobbs, NM 88240
Phone: (575) 393-6161 Fax: (575) 393-0720
District II
811 S. First St., Artesia, NM 88210
Phone: (575) 748-1283 Fax: (575) 748-9720
District III
1000 Rio Brazos Road, Aztec, NM 87410
Phone: (505) 334-6178 Fax: (505) 334-6170
District IV
1220 S. St. Francis Dr., Santa Fe, NM 87505
Phone: (505) 476-3460 Fax: (505) 476-3462

State of New Mexico
Energy, Minerals & Natural Resources
Department
OIL CONSERVATION DIVISION
1220 South St. Francis Dr.
Santa Fe, NM 87505

FORM C-102

Revised August 1, 2011

Submit one copy to appropriate

District Office

☐ AMENDED REPORT
WELL LOCATION AND ACREAGE DEDICATION PLAT

¹ API Number 30-025-46278	² Pool Code 96228	³ Pool Name PRONGHORN;BONE SPRING
⁴ Property Code 326002	⁵ Property Name RODNEY ROBINSON FEDERAL	⁶ Well Number 101H
⁷ OGRID No. 228937	⁸ Operator Name MATADOR PRODUCTION COMPANY	⁹ Elevation 3738'

¹⁰Surface Location


UL or lot no.	Section	Township	Range	Lot Idn	Feet from the	North/South line	Feet from the	East/West line	County
4	6	23-S	33-E	-	240'	NORTH	827'	WEST	LEA

¹¹Bottom Hole Location If Different From Surface

UL or lot no.	Section	Township	Range	Lot Idn	Feet from the	North/South line	Feet from the	East/West line	County
4	7	23-S	33-E	-	82'	SOUTH	524'	WEST	LEA

¹² Dedicated Acres 299.32	¹³ Joint or Infill	¹⁴ Consolidation Code	¹⁵ Order No.
--	-------------------------------	----------------------------------	-------------------------


No allowable will be assigned to this completion until all interests have been consolidated or a non-standard unit has been approved by the division.

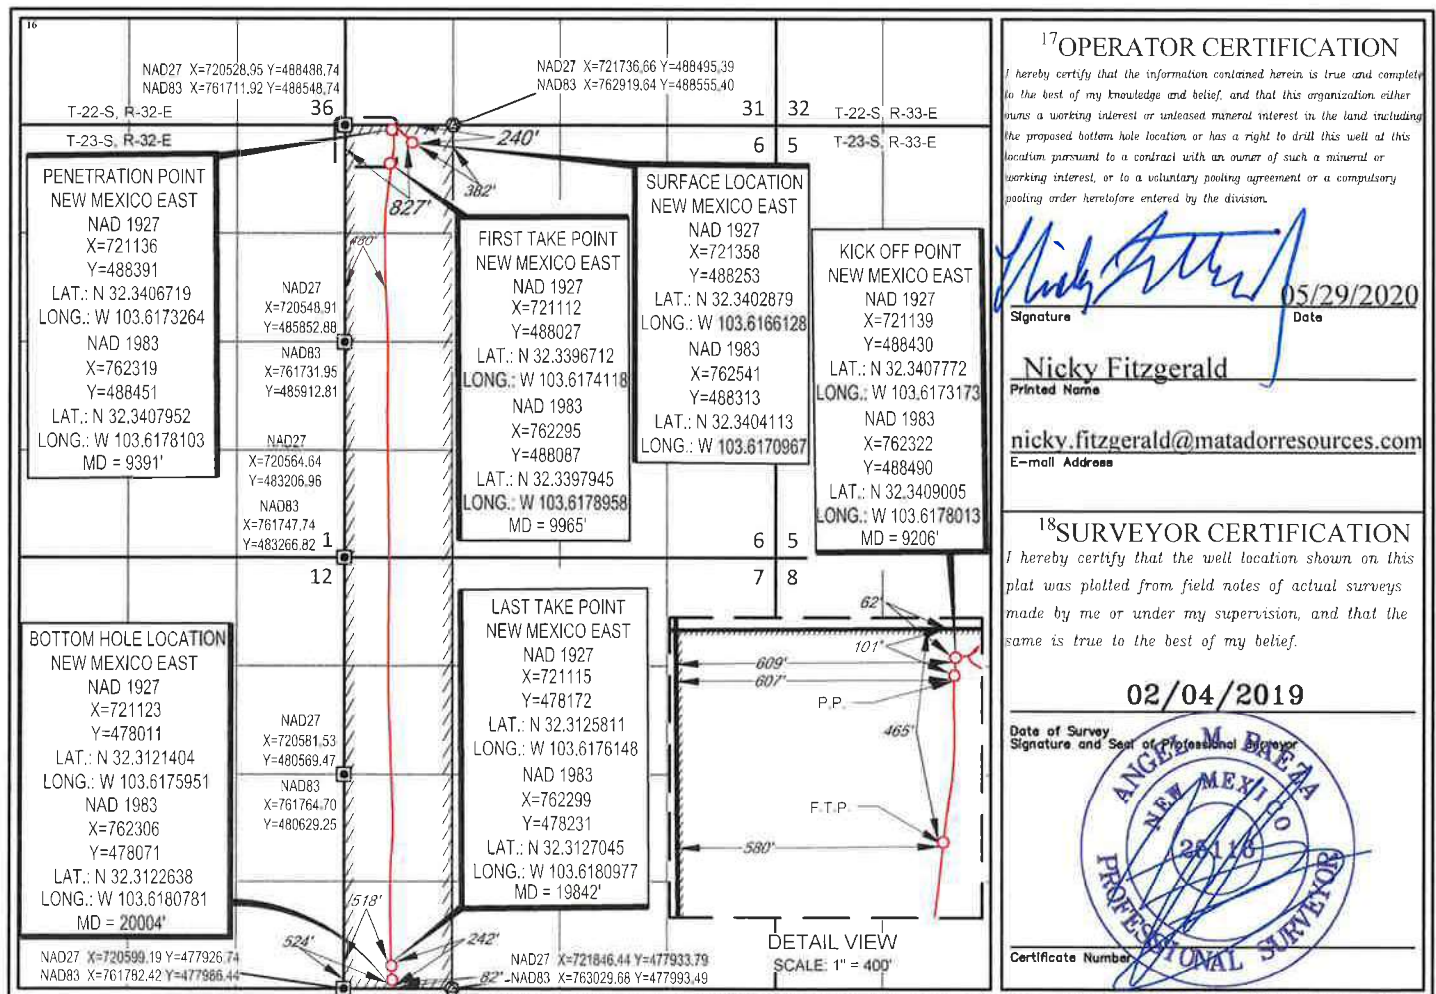

SCALE: 1" = 300'
0' 150' 300'

SECTION 6, TOWNSHIP 23-S, RANGE 33-E, N.M.P.M.
LEA COUNTY, NEW MEXICO

**PENETRATION POINT
NEW MEXICO EAST**
NAD 1927
X=721136
Y=488391
LAT.: N 32.3406719
LONG.: W 103.6173264
NAD 1983
X=762319
Y=488451
LAT.: N 32.3407952
LONG.: W 103.6178103
MD = 9391'

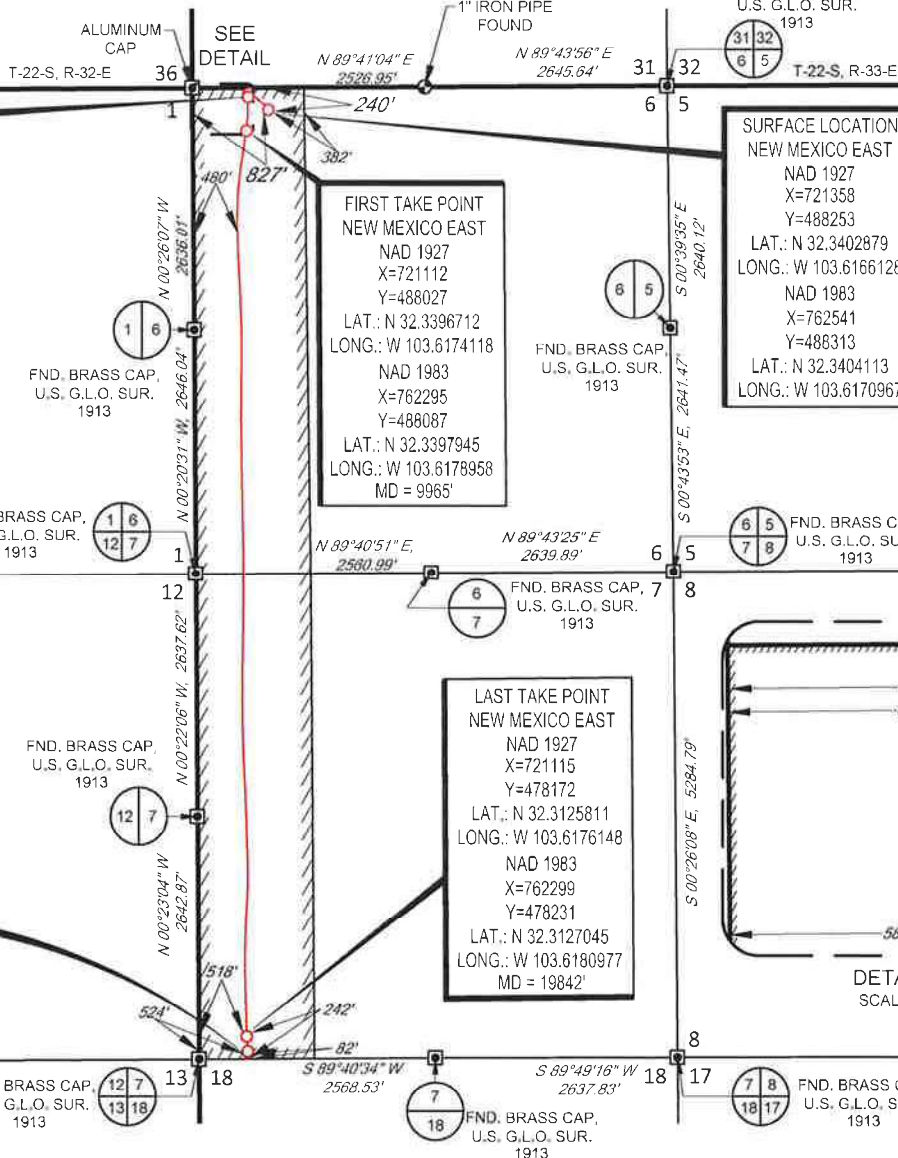


**KICK OFF POINT
NEW MEXICO EAST**
NAD 1927
X=721139
Y=488430
LAT.: N 32.3407772
LONG.: W 103.6173173
NAD 1983
X=762322
Y=488490
LAT.: N 32.3409005
LONG.: W 103.6178013
MD = 9206'

**BOTTOM HOLE LOCATION
NEW MEXICO EAST**
NAD 1927
X=721123
Y=478011
LAT.: N 32.3121404
LONG.: W 103.6175951
NAD 1983
X=762306
Y=478071
LAT.: N 32.3122638
LONG.: W 103.6180781
MD = 20004'

**FIRST TAKE POINT
NEW MEXICO EAST**
NAD 1927
X=721112
Y=488027
LAT.: N 32.3396712
LONG.: W 103.6174118
NAD 1983
X=762295
Y=488087
LAT.: N 32.3397945
LONG.: W 103.6178958
MD = 9965'

**LAST TAKE POINT
NEW MEXICO EAST**
NAD 1927
X=721115
Y=478172
LAT.: N 32.3125811
LONG.: W 103.6176148
NAD 1983
X=762299
Y=478231
LAT.: N 32.3127045
LONG.: W 103.6180977
MD = 19842'

**SURFACE LOCATION
NEW MEXICO EAST**
NAD 1927
X=721358
Y=488253
LAT.: N 32.3402879
LONG.: W 103.6166128
NAD 1983
X=762541
Y=488313
LAT.: N 32.3404113
LONG.: W 103.6170967

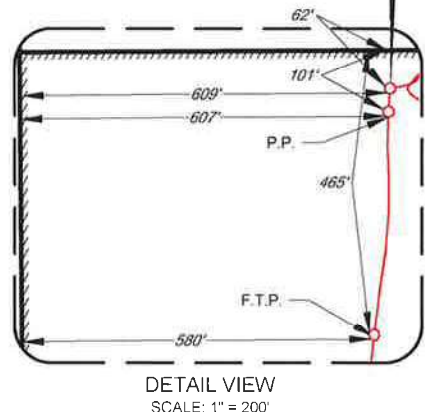

LEASE NAME & WELL NO.: RODNEY ROBINSON FEDERAL 121H
SECTION 6 TWP 23-S RGE 33-E SURVEY N.M.P.M.
COUNTY LEA STATE NM ELEVATION 3738'
DESCRIPTION 827' FWL & 240' FNL



TOPOGRAPHIC
LOYALTY INNOVATION LEGACY

1400 EVERMAN PARKWAY, Ste. 148 • FT. WORTH, TEXAS 76140
TELEPHONE: (817) 744-7512 • FAX (817) 744-7554
2903 NORTH BIG SPRING • MIDLAND, TEXAS 79705
TELEPHONE: (432) 682-1653 OR (800) 787-1653 • FAX (432) 682-1743
WWW.TOPOGRAPHIC.COM



Angel M. Baeza, P.S. No. 25116
MAY 27, 2020

RODNEY ROBINSON FEDERAL 101H AS-COMPLETED	REVISION:		NOTES:
	INT	DATE	
DATE: 5/27/2020			1. ORIGINAL DOCUMENT SIZE: 8.5" X 11" 2. ALL BEARINGS, DISTANCES, AND COORDINATE VALUES CONTAINED HEREIN ARE GRID BASED UPON THE NEW MEXICO STATE PLANE COORDINATE SYSTEM, EAST ZONE, U.S. SURVEY FEET, NORTH AMERICAN DATUM 1983. 3. CERTIFICATION IS MADE ONLY TO THE LOCATION OF THIS EASEMENT, IN RELATION TO THE EVIDENCE FOUND DURING A FIELD SURVEY, MADE ON THE GROUND, UNDER MY SUPERVISION, AND USING DOCUMENTATION PROVIDED BY MATADOR PRODUCTION COMPANY. ONLY UTILITIES/EASEMENTS THAT WERE VISIBLE ON THE DATE OF THIS SURVEY, WITHIN/ADJOINING THIS EASEMENT, HAVE BEEN LOCATED AS SHOWN HEREON OF WHICH I HAVE KNOWLEDGE. THIS CERTIFICATION IS LIMITED TO THOSE PERSONS OR ENTITIES SHOWN ON THE FACE OF THIS PLAT AND IS NON-TRANSFERABLE, AND MADE FOR THIS TRANSACTION ONLY.
FILE: AD_RODNEY_ROBINSON_FEDERAL_101H			
DRAWN BY: JDR			
SHEET: 1 OF 1			