

District I
1625 N. French Dr., Hobbs, NM 88240
Phone: (575) 393-6161 Fax: (575) 393-0720
District II
811 S. First St., Artesia, NM 88210
Phone: (575) 748-1283 Fax: (575) 748-9720
District III
1000 Rio Brazos Road, Aztec, NM 87410
Phone: (505) 334-6178 Fax: (505) 334-6170
District IV
1220 S. St. Francis Dr., Santa Fe, NM 87505
Phone: (505) 476-3460 Fax: (505) 476-3462

State of New Mexico
Energy, Minerals & Natural Resources
Department
OIL CONSERVATION DIVISION
1220 South St. Francis Dr.
Santa Fe, NM 87505

FORM C-102

Revised August 1, 2011

Submit one copy to appropriate


District Office

☐ AMENDED REPORT

WELL LOCATION AND ACREAGE DEDICATION PLAT

¹ API Number 30-025-46279		² Pool Code 96228		³ Pool Name PRONGHORN:BONE SPRING	
⁴ Property Code 326002		⁵ Property Name RODNEY ROBINSON FEDERAL			⁶ Well Number 102H
⁷ GRID No. 228937		⁸ Operator Name MATADOR PRODUCTION COMPANY			⁹ Elevation 3732'
¹⁰ Surface Location					
UL or lot no. 3	Section 6	Township 23-S	Range 33-E	Lot Idn -	Feet from the 270'
					North/South line NORTH
					Feet from the 1927'
					East/West line WEST
					County LEA
¹¹ Bottom Hole Location If Different From Surface					
UL or lot no. N	Section 7	Township 23-S	Range 33-E	Lot Idn -	Feet from the 55'
					North/South line SOUTH
					Feet from the 1465'
					East/West line WEST
					County LEA
¹² Dedicated Acres 320.03		¹³ Joint or Infill		¹⁴ Consolidation Code	
				¹⁵ Order No.	

No allowable will be assigned to this completion until all interests have been consolidated or a non-standard unit has been approved by the division.

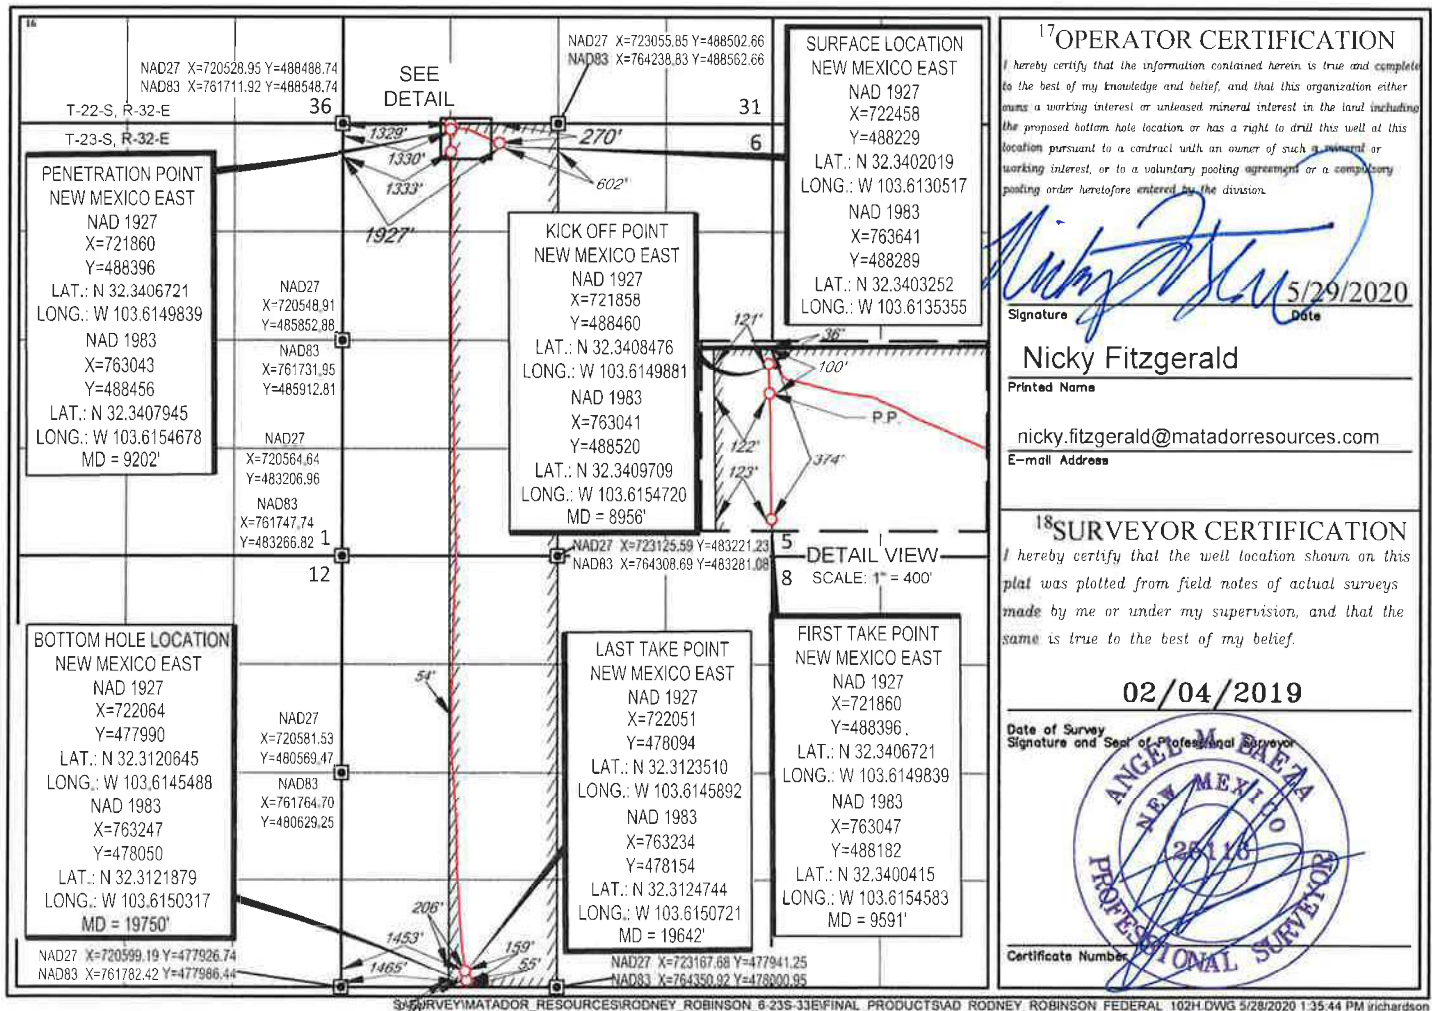

SCALE: 1" = 300'
0' 150' 300'

SECTION 6, TOWNSHIP 23-S, RANGE 33-E, N.M.P.M.
LEA COUNTY, NEW MEXICO

PENETRATION POINT
NEW MEXICO EAST
NAD 1927
X=721860
Y=488396
LAT.: N 32.3406721
LONG.: W 103.6149839
NAD 1983
X=763043
Y=488456
LAT.: N 32.3407945
LONG.: W 103.6154678
MD = 9202'


SURFACE LOCATION
NEW MEXICO EAST
NAD 1927
X=722458
Y=488229
LAT.: N 32.3402019
LONG.: W 103.6130517
NAD 1983
X=763641
Y=488289
LAT.: N 32.3403252
LONG.: W 103.6135355

KICK OFF POINT
NEW MEXICO EAST
NAD 1927
X=721858
Y=488460
LAT.: N 32.3408476
LONG.: W 103.6149881
NAD 1983
X=763041
Y=488520
LAT.: N 32.3409709
LONG.: W 103.6154720
MD = 8956'

BOTTOM HOLE LOCATION
NEW MEXICO EAST
NAD 1927
X=722064
Y=477990
LAT.: N 32.3120645
LONG.: W 103.6145488
NAD 1983
X=763247
Y=478050
LAT.: N 32.3121879
LONG.: W 103.6150317
MD = 19750'

LAST TAKE POINT
NEW MEXICO EAST
NAD 1927
X=722051
Y=478094
LAT.: N 32.3123510
LONG.: W 103.6145892
NAD 1983
X=763234
Y=478154
LAT.: N 32.3124744
LONG.: W 103.6150721
MD = 19642'

FIRST TAKE POINT
NEW MEXICO EAST
NAD 1927
X=721860
Y=488396
LAT.: N 32.3406721
LONG.: W 103.6149839
NAD 1983
X=763047
Y=488182
LAT.: N 32.3400415
LONG.: W 103.6154583
MD = 9591'

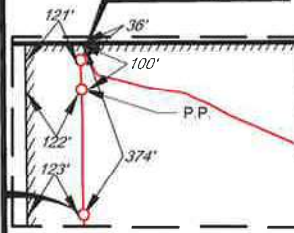

DETAIL VIEW
SCALE: 1" = 400'

LEASE NAME & WELL NO.: RODNEY ROBINSON FEDERAL 102H
SECTION 6 TWP 23-S RGE 33-E SURVEY N.M.P.M.
COUNTY LEA STATE NM ELEVATION 3732'
DESCRIPTION 1927' FWL & 270' FNL



TOPOGRAPHIC
LOYALTY INNOVATION LEGACY

1400 EVERMAN PARKWAY, Ste. 146 • FT. WORTH, TEXAS 76140
TELEPHONE: (817) 744-7512 • FAX (817) 744-7554
2903 NORTH BIG SPRING • MIDLAND, TEXAS 79705
TELEPHONE: (432) 682-1653 OR (800) 767-1653 • FAX (432) 682-1743
WWW.TOPOGRAPHIC.COM



Angel M. Baeza, P.S. No. 25116
MAY 27, 2020

RODNEY ROBINSON
FEDERAL 102H
AS-COMPLETED

REVISION:

INT	DATE

DATE: 5/27/2020

FILE: AD_RODNEY_ROBINSON_FEDERAL_102H

DRAWN BY: JDR

SHEET: 1 OF 1

NOTES:

1. ORIGINAL DOCUMENT SIZE: 8.5" X 11"
2. ALL BEARINGS, DISTANCES, AND COORDINATE VALUES CONTAINED HEREIN ARE GRID BASED UPON THE NEW MEXICO STATE PLANE COORDINATE SYSTEM, EAST ZONE, U.S. SURVEY FEET, NORTH AMERICAN DATUM 1983.
3. CERTIFICATION IS MADE ONLY TO THE LOCATION OF THIS EASEMENT, IN RELATION TO THE EVIDENCE FOUND DURING A FIELD SURVEY, MADE ON THE GROUND, UNDER MY SUPERVISION, AND USING DOCUMENTATION PROVIDED BY MATADOR PRODUCTION COMPANY. ONLY UTILITIES/EASEMENTS THAT WERE VISIBLE ON THE DATE OF THIS SURVEY, WITHIN/ADJOINING THIS EASEMENT, HAVE BEEN LOCATED AS SHOWN HEREON OF WHICH I HAVE KNOWLEDGE. THIS CERTIFICATION IS LIMITED TO THOSE PERSONS OR ENTITIES SHOWN ON THE FACE OF THIS PLAT AND IS NON-TRANSFERABLE, AND MADE FOR THIS TRANSACTION ONLY.