

District I
1625 N. French Dr., Hobbs, NM 88240
Phone: (575) 393-6161 Fax: (575) 393-0720

District II
811 S. First St., Artesia, NM 88210
Phone: (575) 748-1283 Fax: (575) 748-9720

District III
1000 Rio Brazos Road, Aztec, NM 87410
Phone: (505) 334-6178 Fax: (505) 334-6170

District IV
1220 S. St. Francis Dr., Santa Fe, NM 87505
Phone: (505) 476-3460 Fax: (505) 476-3462

State of New Mexico
Energy, Minerals & Natural Resources
Department
OIL CONSERVATION DIVISION
1220 South St. Francis Dr.
Santa Fe, NM 87505

Revised August 1, 2011
Submit one copy to appropriate
District Office

☐ **AMENDED REPORT**

WELL LOCATION AND ACREAGE DEDICATION PLAT

¹ API Number 30-025-44072		² Pool Code 5535	³ Pool Name BERRY; BONE SPRING, NORTH	<i>KZ</i>
⁴ Property Code 319585	⁵ Property Name DATE 14 STATE COM			⁶ Well Number 602H
⁷ OGRID No. 7377	⁸ Operator Name EOG RESOURCES, INC.			⁹ Elevation 3786'

¹⁰Surface Location


UL or lot no.	Section	Township	Range	Lot Idn	Feet from the	North/South line	Feet from the	East/West line	County
0	14	21-S	33-E	-	233'	SOUTH	1371'	EAST	LEA

SL

UL or lot no.	Section	Township	Range	Lot Idn	Feet from the	North/South line	Feet from the	East/West line	County
B	11	21-S	33-E	-	122'	NORTH	2089'	EAST	LEA

¹² Dedicated Acres 320.00	¹³ Joint or Infill	¹⁴ Consolidation Code	¹⁵ Order No.
--	-------------------------------	----------------------------------	-------------------------

No allowable will be assigned to this completion until all interests have been consolidated or a non-standard unit has been approved by the division.

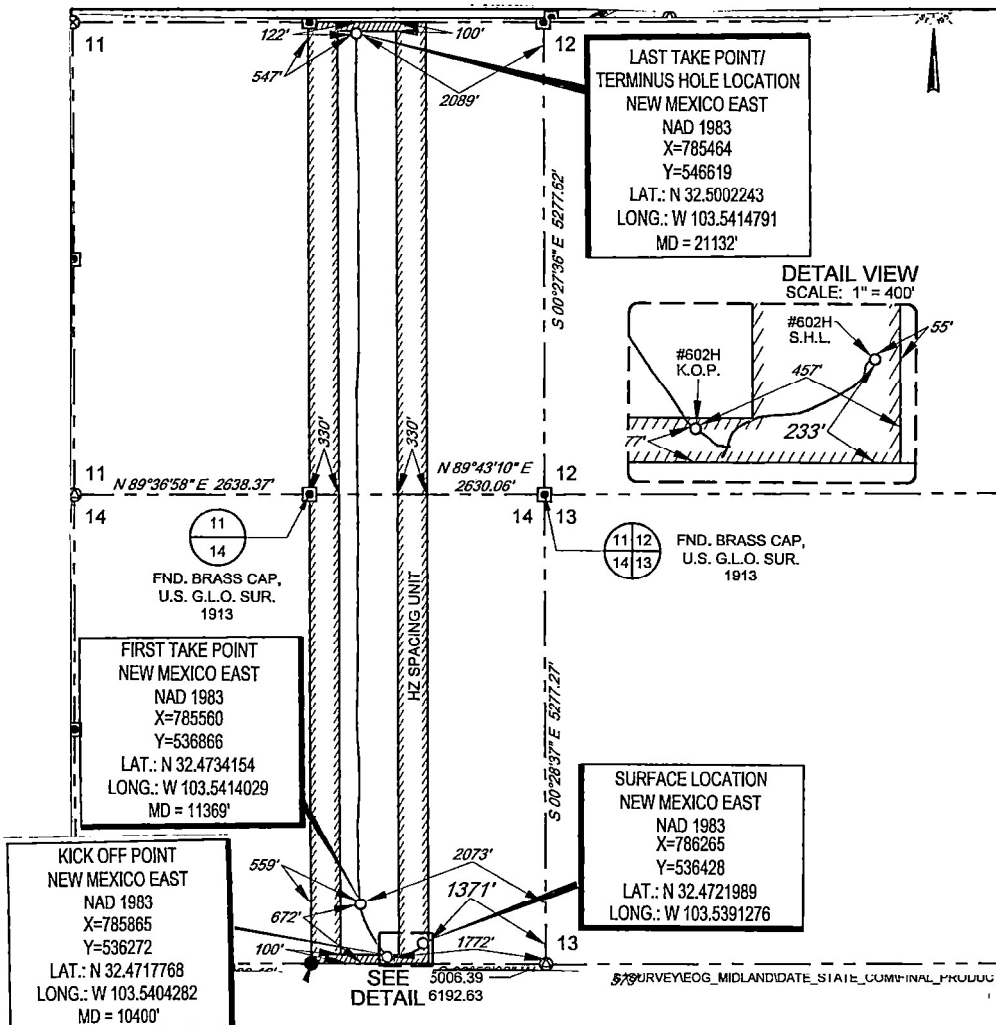

¹⁷OPERATOR CERTIFICATION

I hereby certify that the information contained herein is true and complete to the best of my knowledge and belief, and that this organization either owns a working interest or unleased mineral interest in the land including the proposed bottom hole location or has a right to drill this well at this location pursuant to a contract with an owner of such a mineral or working interest, or to a voluntary pooling agreement or a compulsory pooling order heretofore entered by the Division.

Signature Kay Maddox Date 10/26/2020

KAY MADDUX

Printed Name _____

kay_maddox@eogresources.com

E-mail Address


18 SURVEYOR CERTIFICATION

I hereby certify that the well location shown on this plat was plotted from field notes of actual surveys made by me or under my supervision, and that the same is true to the best of my belief.

08/26/2019

Date of Survey _____
Signature and Seal of Professional Surveyor _____

Certificate Number

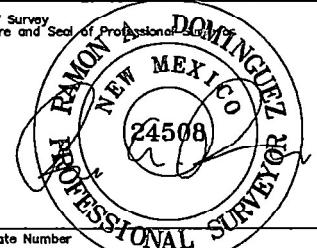

SCALE: 1" = 2000'


0' 1000' 2000'

SECTION 14, TOWNSHIP 21-S, RANGE 33-E, N.M.P.M.
LEA COUNTY, NEW MEXICO

POINT	UTM ZONE 13 COORDINATES
SHL	X=2090815.034 Y=11790386.827
KOP	X=2090416.098 Y=11790227.803
FTP	X=2090107.408 Y=11790819.689
LTP/THL	X=2089950.563 Y=11800570.699

LAST TAKE POINT/
TERMINUS HOLE LOCATION
NEW MEXICO EAST
NAD 1983
X=785464
Y=546619
LAT.: N 32.5002243
LONG.: W 103.5414791
MD = 21132'

DETAIL VIEW
SCALE: 1" = 400'

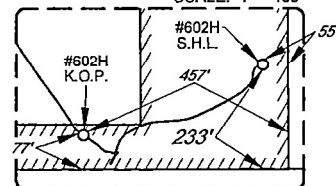

KICK OFF POINT
NEW MEXICO EAST
NAD 1983
X=785865
Y=536272
LAT.: N 32.4717768
LONG.: W 103.5404282
MD = 10400'

FIRST TAKE POINT
NEW MEXICO EAST
NAD 1983
X=785580
Y=536866
LAT.: N 32.4734154
LONG.: W 103.5414029
MD = 11369'

SURFACE LOCATION
NEW MEXICO EAST
NAD 1983
X=786265
Y=536428
LAT.: N 32.4721989
LONG.: W 103.5391276

LEASE NAME & WELL NO.: _____ DATE 14 STATE COM 602H
SECTION 14 TWP 21-S RGE 33-E SURVEY N.M.P.M.
COUNTY LEA STATE NM ELEVATION 3786'
DESCRIPTION 233' FSL & 1371' FEL

TOPOGRAPHIC
LOYALTY INNOVATION LEGACY

1400 EVERMAN PARKWAY, Ste. 145 • FT. WORTH, TEXAS 76140
TELEPHONE: (817) 744-7512 • FAX (817) 744-7554
2903 NORTH BIG SPRING • MIDLAND, TEXAS 79705
TELEPHONE: (432) 682-1653 OR (800) 767-1653 • FAX (432) 682-1743
WWW.TOPOGRAPHIC.COM



Ramon A. Dominguez, P.S. No. 24508
FEBRUARY 20, 2020

Geog resources, inc.

DATE 14 STATE COM 602H AS-COMplete	REVISION:	NOTES:
DATE: 02/20/2020		1. ORIGINAL DOCUMENT SIZE: 8.5" X 11"
FILE:AD_DATE_14_STATE_COM_602H		2. ALL BEARINGS, DISTANCES, AND COORDINATE VALUES CONTAINED HEREIN ARE GRID BASED UPON THE NEW MEXICO COORDINATE SYSTEM, EAST ZONE, U.S. SURVEY FEET, NORTH AMERICAN DATUM 1983.
DRAWN BY: H.B.		3. THIS WELL LOCATION SHOWN HEREON HAS BEEN SURVEYED ON THE GROUND UNDER MY SUPERVISION AND PREPARED ACCORDING TO THE EVIDENCE FOUND AT THE TIME OF SURVEY, AND DATA PROVIDED BY EOG RESOURCES, INC. THIS CERTIFICATION IS MADE AND LIMITED TO THOSE PERSONS OR ENTITIES SHOWN ON THE FACE OF THIS PLAT AND IS NON-TRANSFERABLE. THIS SURVEY IS CERTIFIED FOR THIS TRANSACTION ONLY.
SHEET: 1 OF 1		

Intent ☐ As Drilled ☒

API # 30-025-44072		
Operator Name: EOG RESOURCES, INC	Property Name: DATE 14 STATE COM	Well Number 602H

Kick Off Point (KOP)

UL O	Section 14	Township 21S	Range 33E	Lot	Feet 77	From N/S SOUTH	Feet 457	From E/W EAST	County LEA
Latitude 32.4717768					Longitude 103.5404282				NAD 1983

First Take Point (FTP)

UL O	Section 14	Township 21S	Range 33E	Lot	Feet 672	From N/S SOUTH	Feet 2073	From E/W EAST	County LEA
Latitude 32.4734154					Longitude 103.5414029				NAD 1983

Last Take Point (LTP)

UL B	Section 11	Township 21S	Range 33E	Lot	Feet 100	From N/S NORTH	Feet 2089	From E/W EAST	County LEA
Latitude 32.5002243					Longitude 103.5414791				NAD 1983

Is this well the defining well for the Horizontal Spacing Unit? ☒

Is this well an infill well? ☐

If infill is yes please provide API if available, Operator Name and well number for Defining well for Horizontal Spacing Unit.

API #		
Operator Name: EOG RESOURCES, INC	Property Name:	Well Number

KZ 06/29/2018