

District I
1625 N. French Dr., Hobbs, NM 88240
Phone: (575) 393-6161 Fax: (575) 393-0720

District II
811 S. First St., Artesia, NM 88210
Phone: (575) 748-1283 Fax: (575) 748-9720

District III
1000 Rio Brazos Road, Aztec, NM 87410
Phone: (505) 334-6178 Fax: (505) 334-6170

District IV
1220 S. St. Francis Dr., Santa Fe, NM 87505
Phone: (505) 476-3460 Fax: (505) 476-3462

State of New Mexico
Energy, Minerals & Natural Resources
Department
OIL CONSERVATION DIVISION
1220 South St. Francis Dr.
Santa Fe, NM 87505

Revised August 1, 2011
Submit one copy to appropriate
District Office

AMENDED REPORT

WELL LOCATION AND ACREAGE DEDICATION PLAT

¹ API Number 30-025-46367		² Pool Code 5535	³ Pool Name BERRY; BONE SPRING, NORTH	
⁴ Property Code 319585	⁵ Property Name DATE 14 STATE COM			⁶ Well Number 303H
⁷ OGRID No. 7377	⁸ Operator Name EOG RESOURCES, INC.			⁹ Elevation 3791'

¹⁰Surface Location


UL or lot no.	Section	Township	Range	Lot Idn	Feet from the	North/South line	Feet from the	East/West line	County
0	14	21-S	33-E	-	235'	SOUTH	1404'	EAST	LEA

SL

UL or lot no.	Section	Township	Range	Lot Idn	Feet from the	North/South line	Feet from the	East/West line	County
A	11	21-S	33-E	-	109'	NORTH	335'	EAST	LEA

¹² Dedicated Acres 320.00	¹³ Joint or Infill	¹⁴ Consolidation Code	¹⁵ Order No.
--	-------------------------------	----------------------------------	-------------------------

No allowable will be assigned to this completion until all interests have been consolidated or a non-standard unit has been approved by the division.

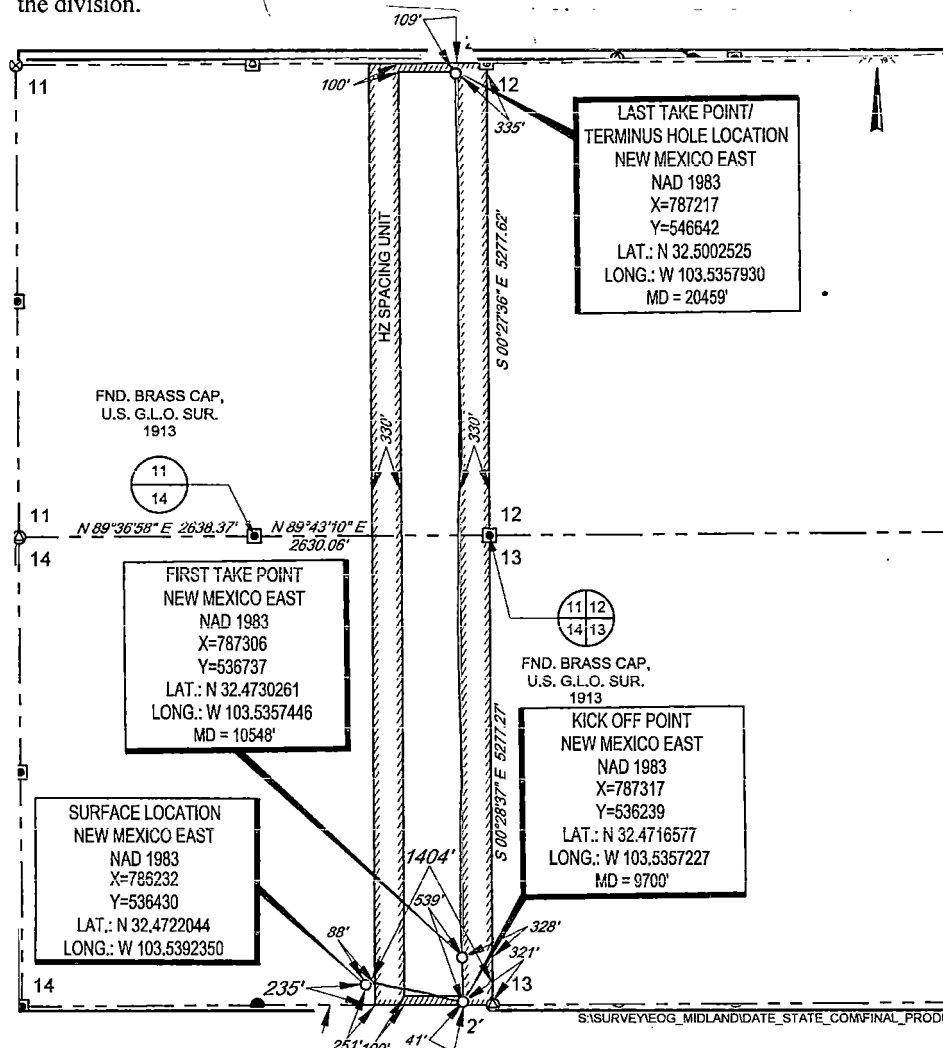

¹⁷OPERATOR CERTIFICATION

I hereby certify that the information contained herein is true and complete to the best of my knowledge and belief, and that this organization either owns a working interest or unleased mineral interest in the land including the proposed bottom hole location or has a right to drill this well at this location pursuant to a contract with an owner of such a mineral or working interest, or to a voluntary pooling agreement or a compulsory pooling order heretofore entered by the division.

Signature Kay Maddox Date 10/26/2020

KAY MADDOX

Printed Name _____

kay_maddox@eogresources.com

E-mail Address

¹⁸SURVEYOR CERTIFICATION

I hereby certify that the well location shown on this plat was plotted from field notes of actual surveys made by me or under my supervision, and that the same is true to the best of my belief.

09/06/2019
Date of Survey
Signature and Seal of Professional Surveyor


Date of Survey _____
Signature and Seal of Professional Surveyor _____

Certificate Number

SCALE: 1" = 2000'

0' 1000' 2000'

SECTION 14, TOWNSHIP 21-S, RANGE 33-E, N.M.P.M.
LEA COUNTY, NEW MEXICO

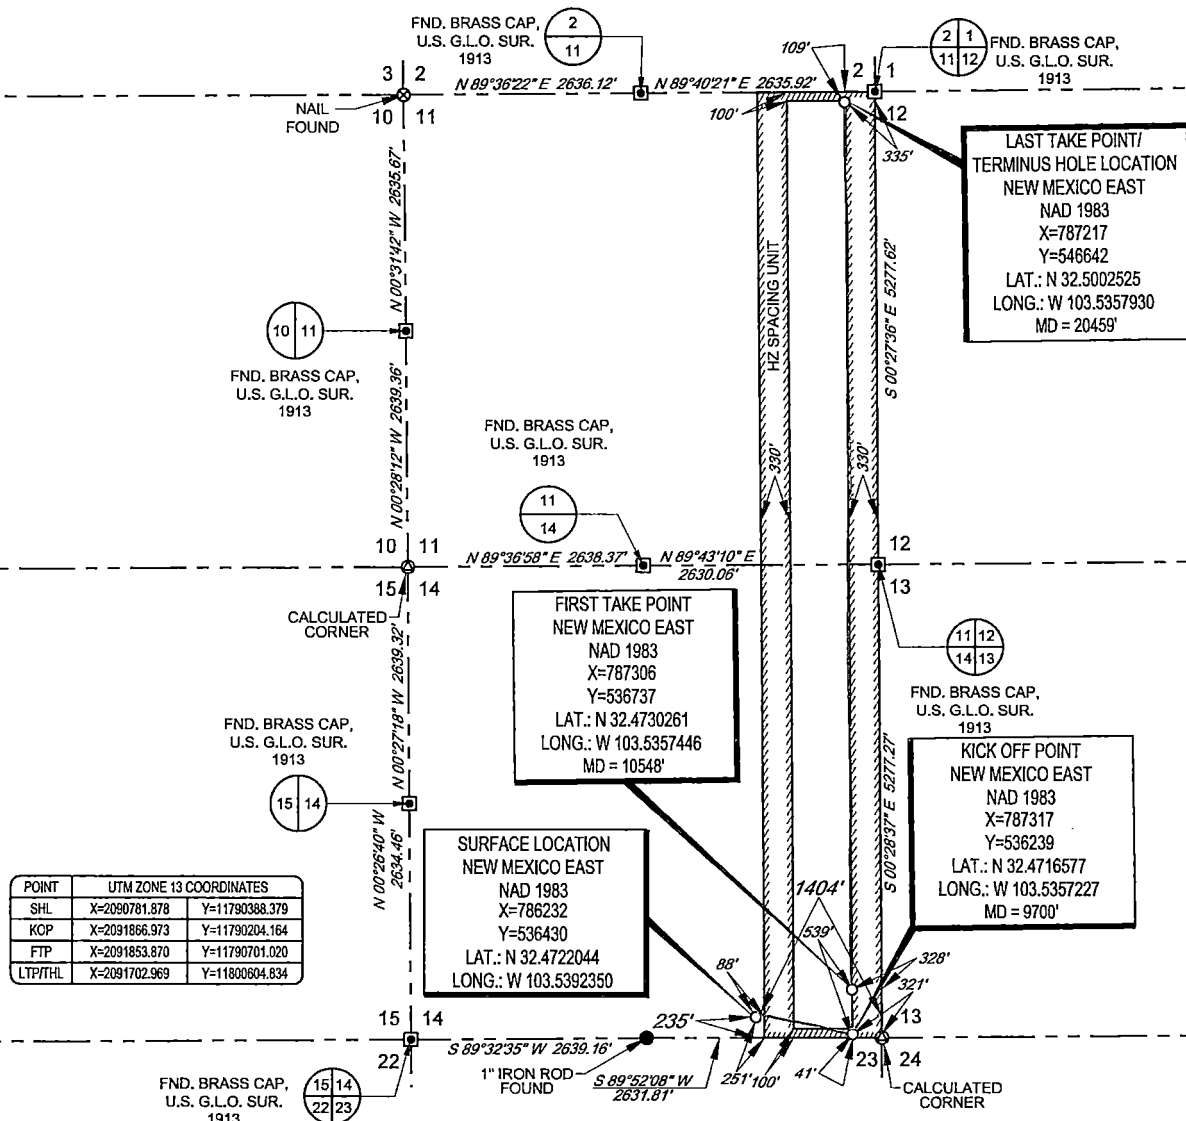

POINT	UTM ZONE 13 COORDINATES	
SHL	X=2090781.878	Y=11790388.379
KCP	X=2091866.973	Y=11790204.164
FTP	X=2091853.870	Y=11790701.020
LTP/THL	X=2091702.969	Y=11800604.834

LEASE NAME & WELL NO.: _____ DATE 14 STATE COM 303H

SECTION 14 TWP 21-S RGE 33-E SURVEY N.M.P.M.


COUNTY LEA STATE NM ELEVATION 3787'

DESCRIPTION 235' FSL & 1404' FEL



TOPOGRAPHIC
LOYALTY INNOVATION LEGACY

1400 EVERMAN PARKWAY, Ste. 146 - FT. WORTH, TEXAS 76140
TELEPHONE: (817) 744-7512 - FAX (817) 744-7554
TEXAS FIRM REGISTRATION NO. 10042504
WWW.TOPOGRAPHIC.COM

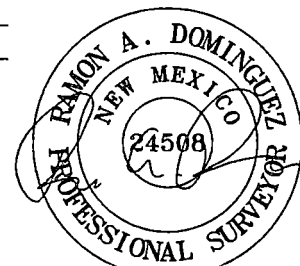

Ramon A. Dominguez, P.S. No. 24508
NOVEMBER 08, 2019



DATE 14 STATE COM 303H AS-COMplete	REVISION:
DATE: 02/26/2020	
FILE:AD_DATE_14_STATE_COM_303H	
DRAWN BY: TRG	
SHEET: 1 OF 1	

NOTES:

1. ORIGINAL DOCUMENT SIZE: 8.5" X 11"
2. ALL BEARINGS, DISTANCES, AND COORDINATE VALUES CONTAINED HEREIN ARE GRID BASED UPON THE NEW MEXICO COORDINATE SYSTEM OF 1983, EAST ZONE, U.S. SURVEY FEET.
3. CERTIFICATION IS MADE ONLY TO THE LOCATION OF THIS EASEMENT, IN RELATION TO THE EVIDENCE FOUND DURING A FIELD SURVEY, MADE ON THE GROUND, UNDER MY SUPERVISION, AND USING DOCUMENTATION PROVIDED BY EOG RESOURCES, INC. ONLY UTILITIES/EASEMENTS THAT WERE VISIBLE ON THE DATE OF THIS SURVEY, WITHIN ADJOINING THIS EASEMENT, HAVE BEEN LOCATED AS SHOWN HEREON OF WHICH I HAVE KNOWLEDGE. THIS CERTIFICATION IS LIMITED TO THOSE PERSONS OR ENTITIES SHOWN ON THE FACE OF THIS PLAT AND IS NON-TRANSFERABLE, AND MADE FOR THIS TRANSACTION ONLY.
4. ADJOINER INFORMATION SHOWN FOR INFORMATIONAL PURPOSES ONLY.

Intent ☐ As Drilled ☒

API # 30-025-46367			
Operator Name: EOG RESOURCES, INC		Property Name: DATE 14 STATE COM	Well Number 303H

Kick Off Point (KOP)

UL O	Section 14	Township 21S	Range 33E	Lot	Feet 41	From N/S SOUTH	Feet 321	From E/W EAST	County LEA
Latitude 32.4716577					Longitude 103.5357227			NAD 1983	

First Take Point (FTP)

UL O	Section 14	Township 21S	Range 33E	Lot	Feet 539	From N/S SOUTH	Feet 328	From E/W EAST	County LEA
Latitude 32.4730261					Longitude 103.5357446			NAD 1983	

Last Take Point (LTP)

UL A	Section 11	Township 21S	Range 33E	Lot	Feet 109	From N/S NORTH	Feet 335	From E/W EAST	County LEA
Latitude 32.5002525					Longitude 103.5357930			NAD 1983	

Is this well the defining well for the Horizontal Spacing Unit? ☒

Is this well an infill well? ☐

If infill is yes please provide API if available, Operator Name and well number for Defining well for Horizontal Spacing Unit.

API #			
Operator Name: EOG RESOURCES, INC		Property Name:	Well Number

KZ 06/29/2018