

District I
1625 N. French Dr., Hobbs, NM 88240
Phone: (575) 393-6161 Fax: (575) 393-0720

District II
811 S. First St., Artesia, NM 88210
Phone: (575) 748-1283 Fax: (575) 748-9720

District III
1000 Rio Brazos Road, Aztec, NM 87410
Phone: (505) 334-6178 Fax: (505) 334-6170

District IV
1220 S. St. Francis Dr., Santa Fe, NM 87505
Phone: (505) 476-3460 Fax: (505) 476-3462

State of New Mexico
Energy, Minerals & Natural Resources
Department
OIL CONSERVATION DIVISION
1220 South St. Francis Dr.
Santa Fe, NM 87505

Revised August 1, 2011
Submit one copy to appropriate
District Office

AMENDED REPORT

WELL LOCATION AND ACREAGE DEDICATION PLAT

¹ API Number 30-025-46368		² Pool Code 5535	³ Pool Name BERRY; BONE SPRING, NORTH	
⁴ Property Code 319585	⁵ Property Name DATE 14 STATE COM			⁶ Well Number 506H
⁷ OGRID No. 7377	⁸ Operator Name EOG RESOURCES, INC.			⁹ Elevation 3811'

¹⁰Surface Location


UL or lot no.	Section	Township	Range	Lot Idn	Feet from the	North/South line	Feet from the	East/West line	County
M	14	21-S	33-E	-	782'	SOUTH	1019'	WEST	LEA

SL

UL or lot no.	Section	Township	Range	Lot Ida	Feet from the	North/South line	Feet from the	East/West line	County
C	11	21-S	33-E	-	163'	NORTH	2089'	WEST	LEA


¹² Dedicated Acres 640.00	¹³ Joint or Infill	¹⁴ Consolidation Code	¹⁵ Order No.
---	-------------------------------	----------------------------------	-------------------------

No allowable will be assigned to this completion until all interests have been consolidated or a non-standard unit has been approved by the division.

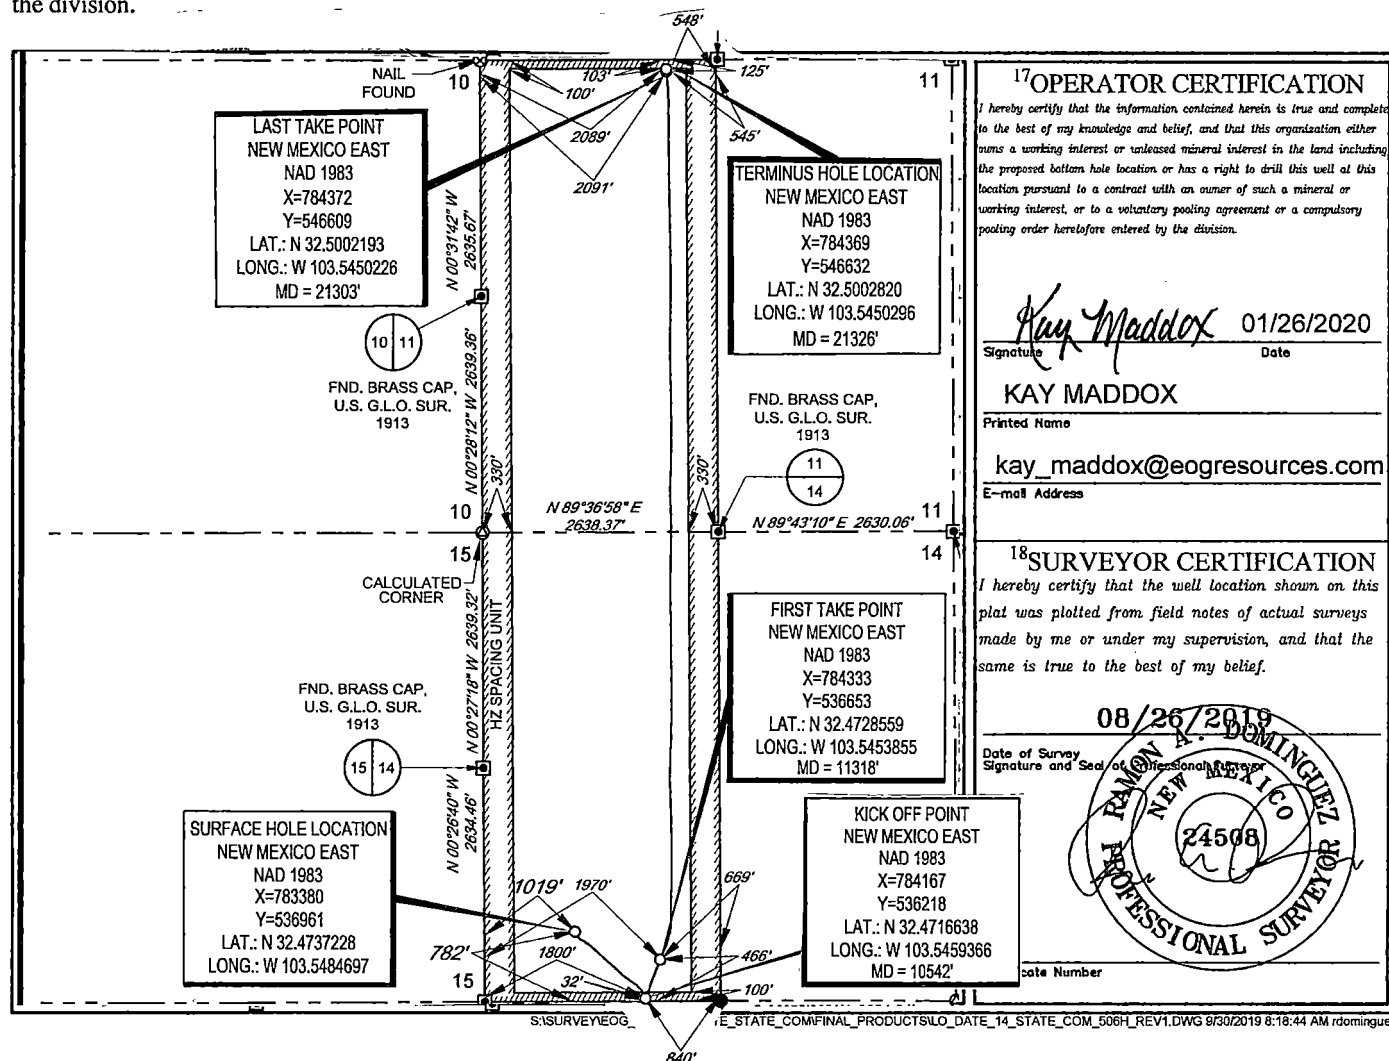

SCALE: 1" = 2000'
0' 1000' 2000'


SECTION 14, TOWNSHIP 21-S, RANGE 33-E, N.M.P.M.
LEA COUNTY, NEW MEXICO

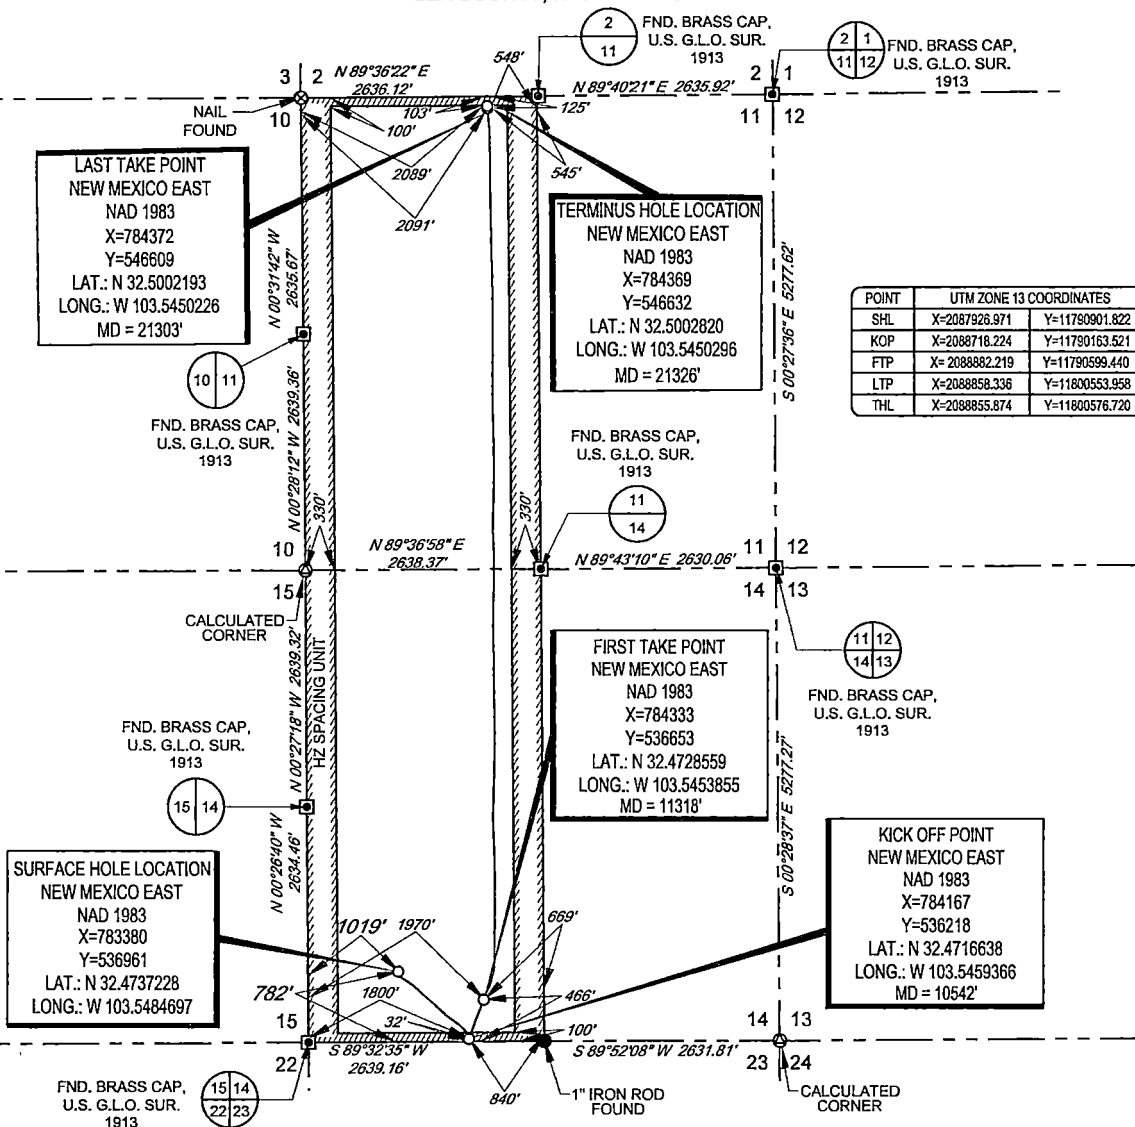

LEASE NAME & WELL NO.: _____ DATE 14 STATE COM 506H
SECTION 14 TWP 21-S RGE 33-E SURVEY N.M.P.M.
COUNTY LEA STATE NM ELEVATION 3813'
DESCRIPTION 782' FSL & 1019' FWL



1400 EVERMAN PARKWAY, Ste. 145 - FT. WORTH, TEXAS 76140
TELEPHONE: (817) 744-7512 • FAX (817) 744-7554
TEXAS FIRM REGISTRATION NO. 10042504
WWW.TOPOGRAPHIC.COM

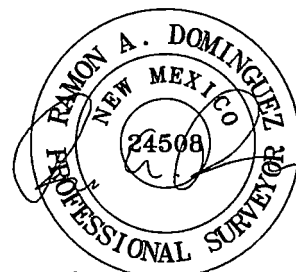

Ramon A. Dominguez, P.S. No. 24508
FEBRUARY 21, 2020



DATE 14 STATE COM 506H AS-COMPLETED	REVISION:	NOTES:
DATE: 02/21/2020		1. ORIGINAL DOCUMENT SIZE: 8.5" X 11"
FILE:AD_DATE_14_STATE_COM_506H		2. ALL BEARINGS, DISTANCES, AND COORDINATE VALUES CONTAINED HEREIN ARE GRID BASED UPON THE NEW MEXICO COORDINATE SYSTEM, EAST ZONE, U.S. SURVEY FEET, NORTH AMERICAN DATUM 1983.
DRAWN BY: JLS		3. THIS WELL LOCATION SHOWN HEREON HAS BEEN SURVEYED ON THE GROUND UNDER MY SUPERVISION AND PREPARED ACCORDING TO THE EVIDENCE FOUND AT THE TIME OF SURVEY, AND DATA PROVIDED BY EOG RESOURCES, INC. THIS CERTIFICATION IS MADE AND LIMITED TO THOSE PERSONS OR ENTITIES SHOWN ON THE FACE OF THIS PLAT AND IS NON-TRANSFERABLE. THIS SURVEY IS CERTIFIED FOR THIS TRANSACTION ONLY.
SHEET: 1 OF 1		

Intent ☐ As Drilled ☒

API #
30-025-46368

Operator Name: EOG RESOURCES, INC	Property Name: DATE 14 STATE COM	Well Number 506H
--------------------------------------	-------------------------------------	---------------------

Kick Off Point (KOP)

UL N	Section 14	Township 21S	Range 33E	Lot	Feet 32	From N/S SOUTH	Feet 1800	From E/W WEST	County LEA
Latitude 32.4716638					Longitude 103.5459366			NAD 1983	

First Take Point (FTP)

UL N	Section 14	Township 21S	Range 33E	Lot	Feet 466	From N/S SOUTH	Feet 669	From E/W WEST	County LEA
Latitude 32.4728559					Longitude 103.5453855			NAD 1983	

Last Take Point (LTP)

UL C	Section 11	Township 21S	Range 33E	Lot	Feet 125	From N/S NORTH	Feet 2091	From E/W WEST	County LEA
Latitude 32.5002193					Longitude 103.5450226			NAD 1983	

Is this well the defining well for the Horizontal Spacing Unit? ☒

Is this well an infill well? ☐

If infill is yes please provide API if available, Operator Name and well number for Defining well for Horizontal Spacing Unit.

API #

Operator Name: EOG RESOURCES, INC	Property Name:	Well Number
--------------------------------------	----------------	-------------

KZ 06/29/2018