

District I
1625 N. French Dr., Hobbs, NM 88240
Phone: (575) 393-6161 Fax: (575) 393-0720

District II
811 S. First St., Artesia, NM 88210
Phone: (575) 748-1283 Fax: (575) 748-9720

District III
1000 Rio Brazos Road, Aztec, NM 87410
Phone: (505) 334-6178 Fax: (505) 334-6170

District IV
1220 S. St. Francis Dr., Santa Fe, NM 87505
Phone: (505) 476-3460 Fax: (505) 476-3462

State of New Mexico
Energy, Minerals & Natural Resources
Department
OIL CONSERVATION DIVISION
1220 South St. Francis Dr.
Santa Fe, NM 87505

Revised August 1, 2011
Submit one copy to appropriate
District Office

☐ AMENDED REPORT

WELL LOCATION AND ACREAGE DEDICATION PLAT

¹ API Number 30-025-46369	² Pool Code 5535	³ Pool Name BERRY; BONE SPRING, NORTH
⁴ Property Code 319585	⁵ Property Name DATE 14 STATE COM	⁶ Well Number 507H
⁷ OGRID No. 7377	⁸ Operator Name EOG RESOURCES, INC.	⁹ Elevation 3812'


¹⁰Surface Location

UL or lot no.	Section	Township	Range	Lot Idn	Feet from the	North/South line	Feet from the	East/West line	County
M	14	21-S	33-E	-	796'	SOUTH	989'	WEST	LEA

UL or lot no.	Section	Township	Range	Lot Idn	Feet from the	North/South line	Feet from the	East/West line	County
D	11	21-S	33-E	-	109'	NORTH	1237'	WEST	LEA


¹² Dedicated Acres 640.00	¹³ Joint or Infill	¹⁴ Consolidation Code	¹⁵ Order No.
---	-------------------------------	----------------------------------	-------------------------

No allowable will be assigned to this completion until all interests have been consolidated or a non-standard unit has been approved by the division.

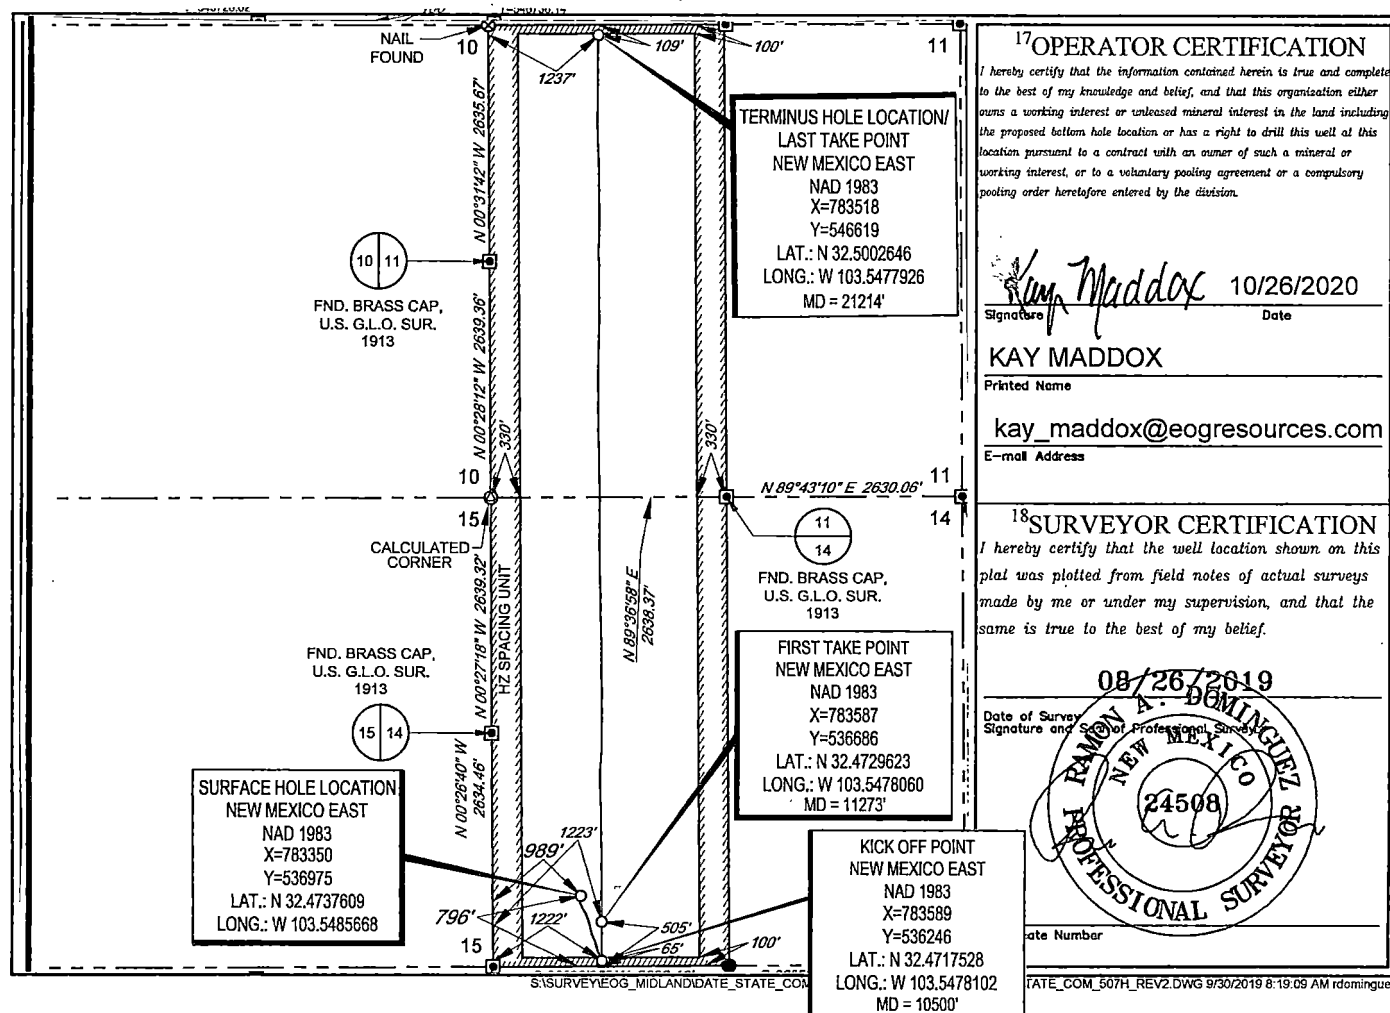

SCALE: 1" = 2000'
0' 1000' 2000'


SECTION 14, TOWNSHIP 21-S, RANGE 33-E, N.M.P.M.
LEA COUNTY, NEW MEXICO

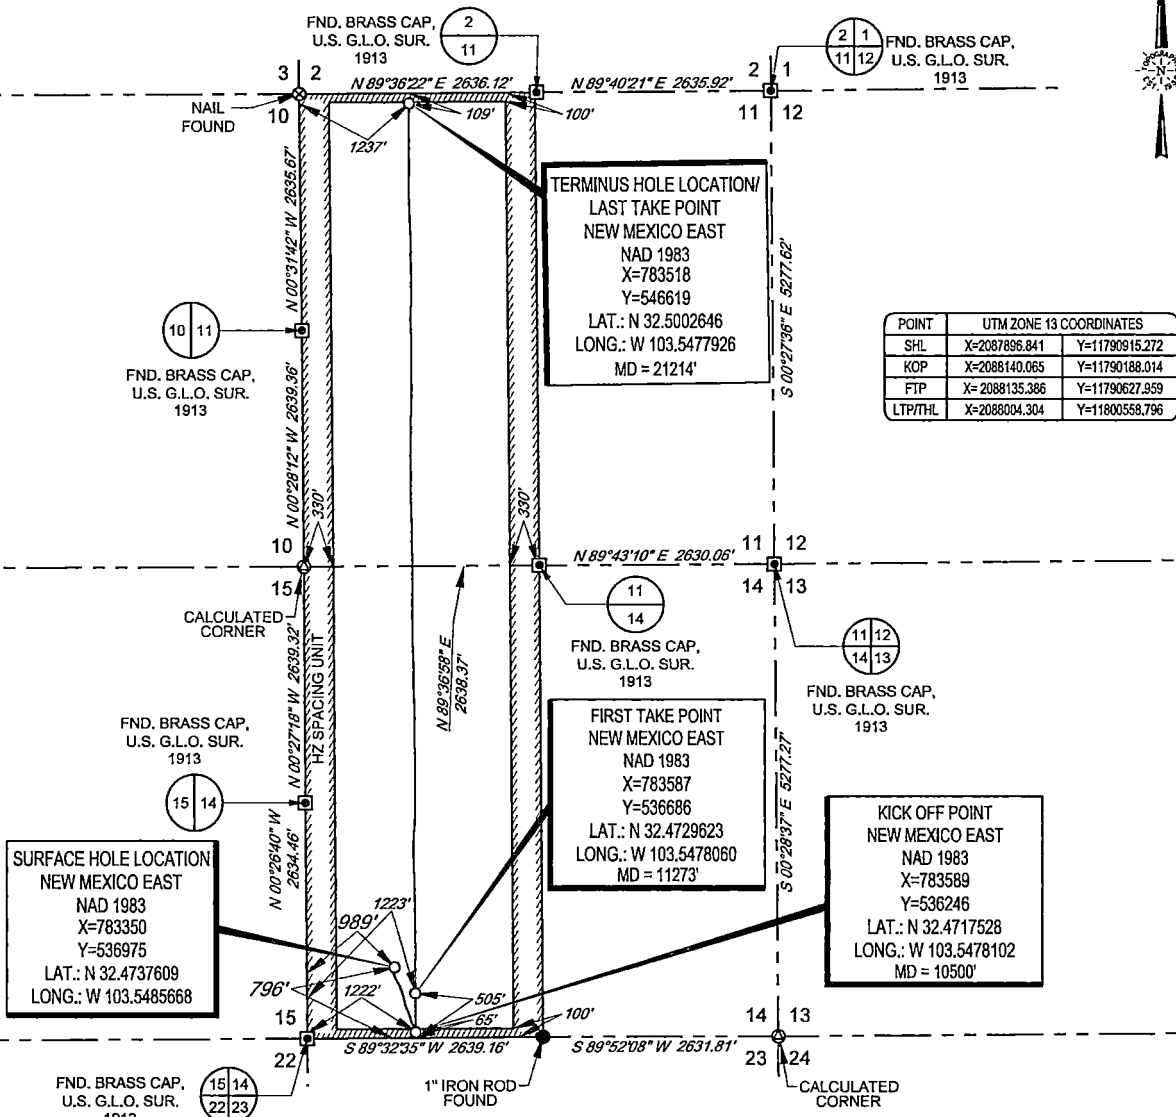

LEASE NAME & WELL NO.: _____ DATE 14 STATE COM 507H
SECTION 14 TWP 21-S RGE 33-E SURVEY N.M.P.M.
COUNTY LEA STATE NM ELEVATION 3814'
DESCRIPTION 796' FSL & 989' FWL



1400 EVERMAN PARKWAY, Ste. 146 • FT. WORTH, TEXAS 76140
TELEPHONE: (817) 744-7512 • FAX (817) 744-7554
TEXAS FIRM REGISTRATION NO. 10042504
WWW.TOPOGRAPHIC.COM

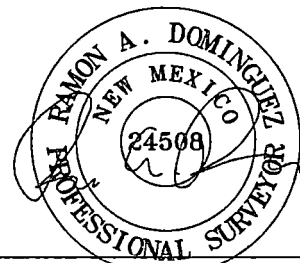

Ramon A. Dominguez, P.S. No. 24508
FEBRUARY 21, 2020



DATE 14 STATE COM 507H AS-COMPLETED	REVISION:		NOTES: 1. ORIGINAL DOCUMENT SIZE: 8.5" X 11" 2. ALL BEARINGS, DISTANCES, AND COORDINATE VALUES CONTAINED HEREIN ARE GRID BASED UPON THE NEW MEXICO COORDINATE SYSTEM, EAST ZONE, U.S. SURVEY FEET, NORTH AMERICAN DATUM 1983. 3. THIS WELL LOCATION SHOWN HEREON HAS BEEN SURVEYED ON THE GROUND UNDER MY SUPERVISION AND PREPARED ACCORDING TO THE EVIDENCE FOUND AT THE TIME OF SURVEY, AND DATA PROVIDED BY EOG RESOURCES, INC. THIS CERTIFICATION IS MADE AND LIMITED TO THOSE PERSONS OR ENTITIES SHOWN ON THE FACE OF THIS PLAT AND IS NON-TRANSFERABLE. THIS SURVEY IS CERTIFIED FOR THIS TRANSACTION ONLY.
DATE: 02/21/2020			
FILE:AD_DATE_14_STATE_COM_507H			
DRAWN BY: JLS			
SHEET : 1 OF 1			

Intent ☐ As Drilled ☒ XXX

API # 30-025-46369			
Operator Name: EOG RESOURCES, INC		Property Name: DATE 14 STATE COM	Well Number 507H

Kick Off Point (KOP)

UL M	Section 14	Township 21S	Range 33E	Lot	Feet 65	From N/S SOUTH	Feet 1222	From E/W WEST	County LEA
Latitude 32.4717528					Longitude 103.5478102			NAD 1983	

First Take Point (FTP)

UL M	Section 14	Township 21S	Range 33E	Lot	Feet 505	From N/S SOUTH	Feet 1223	From E/W WEST	County LEA
Latitude 32.4729623					Longitude 103.5478060			NAD 1983	

Last Take Point (LTP)

UL D	Section 11	Township 21S	Range 33E	Lot	Feet 109	From N/S NORTH	Feet 1237	From E/W WEST	County LEA
Latitude 32.5002641					Longitude 103.5506660			NAD 1983	

Is this well the defining well for the Horizontal Spacing Unit? ☐ NO

Is this well an infill well? ☐ YES

If infill is yes please provide API if available, Operator Name and well number for Defining well for Horizontal Spacing Unit.

API # 30-025-46368			
Operator Name: EOG RESOURCES, INC		Property Name: DATE 14 STATE COM	Well Number 506H

KZ 06/29/2018