

DISTRICT I

1625 N. French Dr., Hobbs, NM 88240

HOBBS OCD

State of New Mexico
Energy, Minerals & Natural Resources DepartmentForm C-102
Revised October 12, 2005
Submit to Appropriate District Office
State Lease - 4 Copies
Fee Lease - 3 Copies

DISTRICT II

1501 W. Grand Avenue, Artesia, NM 88210

OIL CONSERVATION DIVISION

OCT 20 2011

1220 South St. Frances Dr.
Santa Fe, NM 87505

DISTRICT III

1000 Rio Brazos Rd., Artec, NM 87410

DISTRICT IV

1220 S. St. Francis Dr., Santa Fe, NM 87505

RECEIVED

X AMENDED REPORT

WELL LOCATION AND ACREAGE DEDICATION PLAT

API Number 30-025-40225	Pool Code 62965	Pool Name WARREN; Bling bay - Tubb
Property Code 31493	Property Name WARREN UNIT	Well Number 393
OGRID No. 217217	Operator Name CONOCOPHILLIPS	Elevation 3539'

Surface Location

UL or lot No.	Section	Township	Range	Lot Idn	Feet from the	North/South line	Feet from the	East/West line	County
A	29	20-S	38-E		1310	NORTH	240	EAST	LEA

Bottom Hole Location If Different From Surface


UL or lot No.	Section	Township	Range	Lot Idn	Feet from the	North/South line	Feet from the	East/West line	County

Dedicated Acres 40	Joint or Infill	Consolidation Code	Order No.
-----------------------	-----------------	--------------------	-----------


NO ALLOWABLE WILL BE ASSIGNED TO THIS COMPLETION UNTIL ALL INTERESTS HAVE BEEN CONSOLIDATED OR A NON-STANDARD UNIT HAS BEEN APPROVED BY THE DIVISION

NOTE: 1) Plane Coordinates shown hereon are Transverse Mercator Grid and Conform to the "New Mexico Coordinate System", New Mexico East Zone, North American Datum of 1927. Distances shown hereon are mean horizontal surface values.				OPERATOR CERTIFICATION I hereby certify the the information contained herein is true and complete to the best of my knowledge and belief, and that this organization either owns a working interest or undivided mineral interest in the land, including the proposed bottom hole location or has a right to drill this well at this location pursuant to a contract with an owner of such a mineral or working interest, or is a voluntary pooling agreement or a compulsory pooling order heretofore entered by the division. Signature: <u>B. D.</u> Date: <u>9/27/11</u> Printed Name: <u>BJAN MAIORINO</u>
				SURVEYOR CERTIFICATION I hereby certify that the well location shown on this plat was plotted from field notes of actual surveys made by me or under my supervision and that the same is true and correct to the best of my belief.
				Date of Survey: <u>April 12, 2011</u> Signature & Seal of Professional Surveyor: <u>[Signature]</u>
				W.O. Num: <u>2011-0562</u> Certificate No. <u>MACON McDONALD</u> 12185

OCT 24 2011

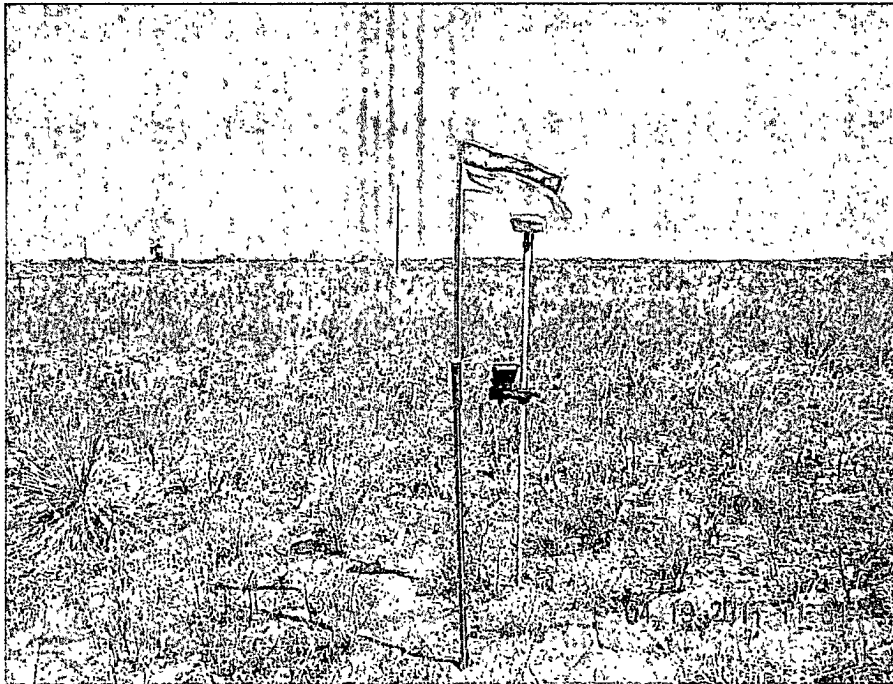

NORTHERLY VIEW TO POSITION 100 FEET WEST OF LOCATION STAKE

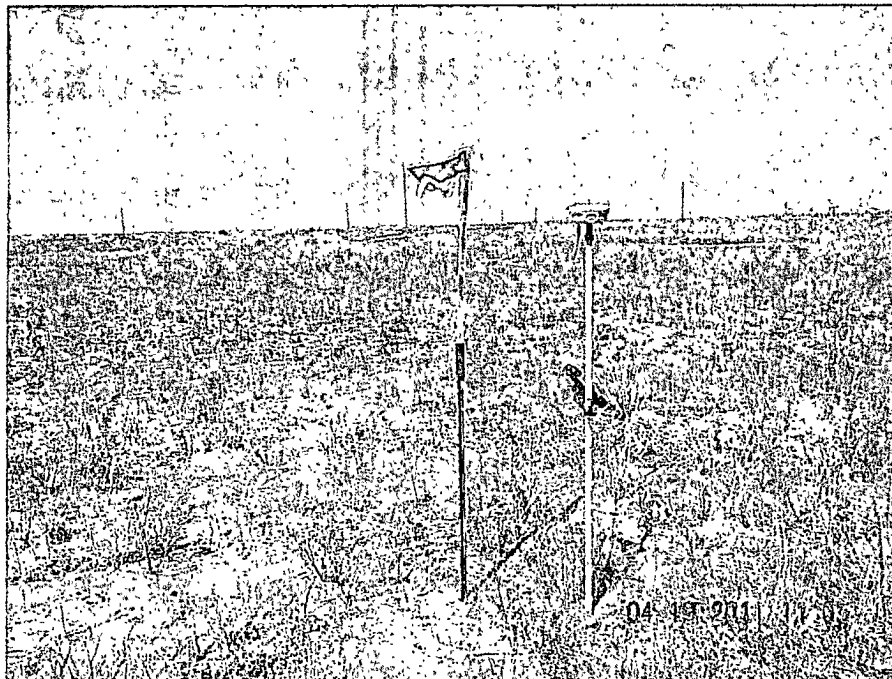

WESTERLY VIEW TO POSITION 100 FEET WEST OF LOCATION STAKE

ConocoPhillips

WARREN UNIT #393

Located 1310' FNL & 240' FEL, Section 29
Township 20 South, Range 38 East, N.M.P.M.
Lea County, New Mexico

Drawn By: KHY

Date: September 26, 2011

WEST
COMPANY
of Midland, Inc.

110 W. LOUISIANA, STE. 110
MIDLAND TEXAS, 79701
(432) 687-0865 - (432) 687-0868 FAX

SECTION 29, TOWNSHIP 20 SOUTH, RANGE 38 EAST, N.M.P.M.


LEA COUNTY

THIS IS NOT A BOUNDARY SURVEY

NEW MEXICO

1,723 L.F. OF
NEW FLOWLINE

Apparent property corners and property lines, if shown,
are for information only.

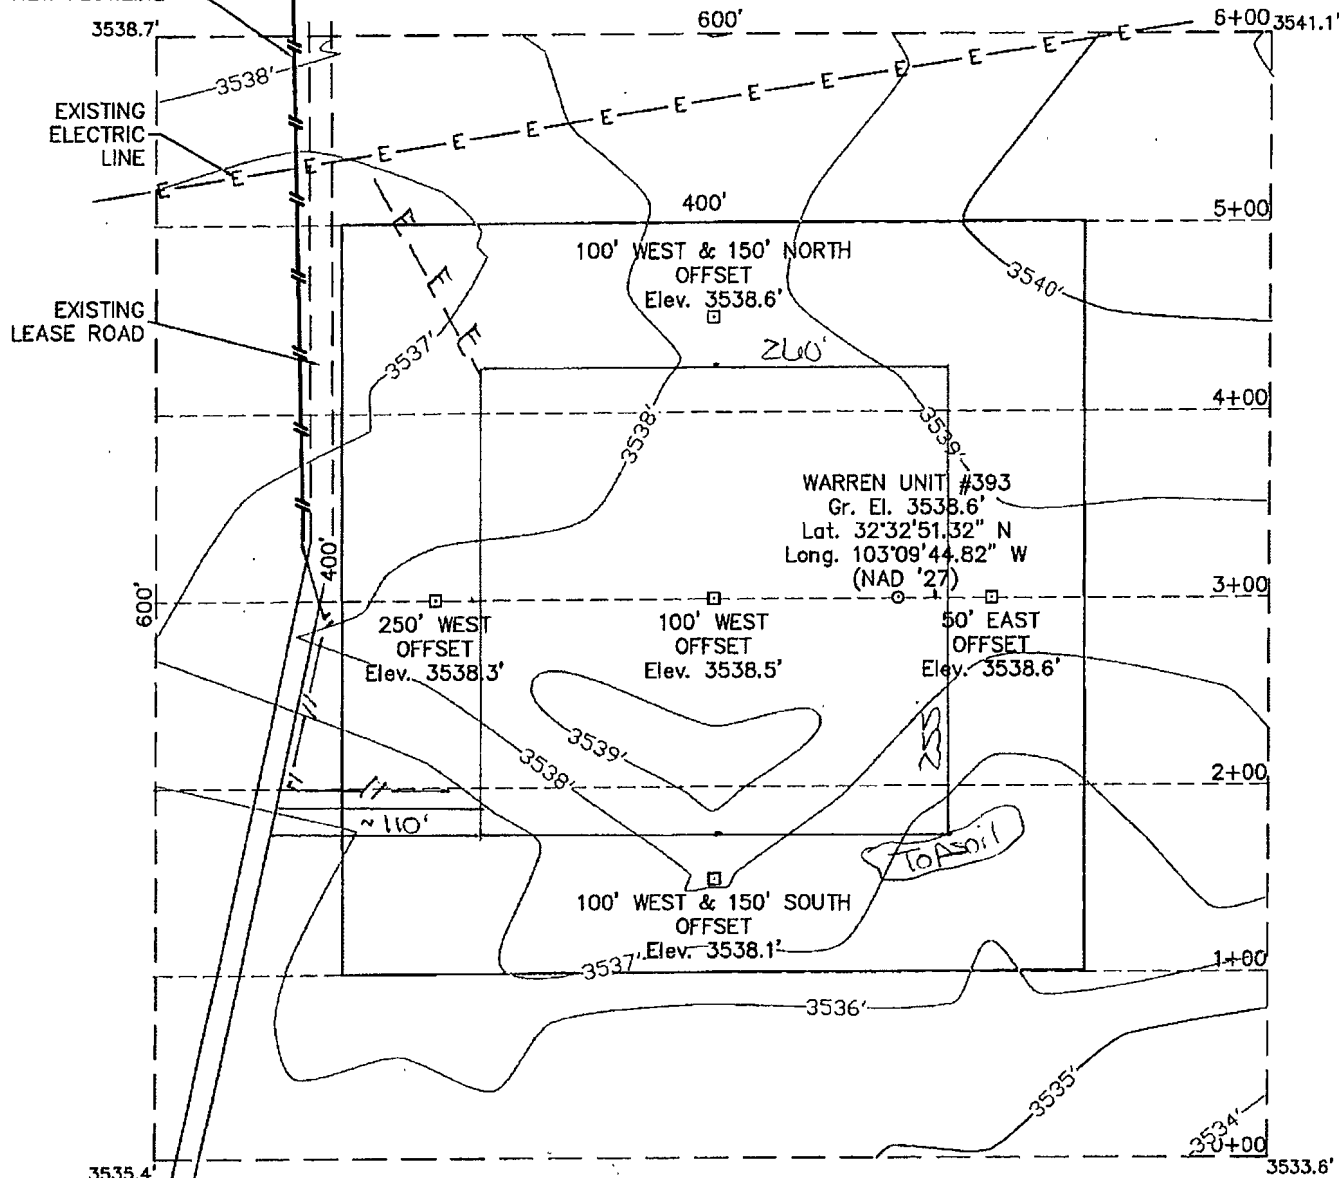

DRIVING DIRECTIONS

FROM THE INTERSECTION OF HIGHWAY 18 AND HIGHWAY 176. GO NORTH ON SAID HIGHWAY 18 FOR 7.5 MILES TO A CATTLE GUARD ON THE WEST SIDE OF HIGHWAY 18. GO WEST ON LEASE ROAD FOR 2.0 MILES. TURN NORTH AND GO 0.4 MILES. LOCATION IS APPROXIMATELY 200 FEET TO THE EAST.

I HEREBY CERTIFY THAT THIS PLAT WAS MADE FROM AN ACTUAL SURVEY MADE BY ME OR UNDER MY DIRECT SUPERVISION AND THAT THE SAME IS TRUE AND CORRECT TO THE BEST OF MY KNOWLEDGE AND BELIEF.

MACON McDONALD

PLS NO. 12185

ConocoPhillips

Topographic Map

WARREN UNIT #393

Located 1310' FNL & 240' FEL, Section 29
Township 20 South, Range 38 East, N.M.P.M.
Lea County, New Mexico

Sheet 1 of 3

Drawn By: KHY	Date: May 10, 2011
Scale: 1" = 100'	Field Book: 508 / 51-54
Revision Date: 9-26-2011	Quadrangle: Hobbs SW
W.O. No: 2011-0562	Dwg. No.: L-2011-0562-A

**WEST
COMPANY**
of Midland, Inc.

110 W. LOUISIANA, STE. 110
MIDLAND, TEXAS 79701
(432) 687-0865 (432) 687-0868 FAX




SECTION 29, TOWNSHIP 20 SOUTH, RANGE 38 EAST, N.M.P.M.

LEA COUNTY

NEW MEXICO

THIS IS NOT A BOUNDARY SURVEY
Apparent property corners and property lines, if shown,
are for information only.


L-2011-0562-B

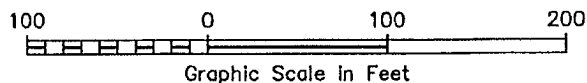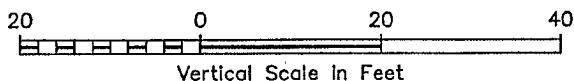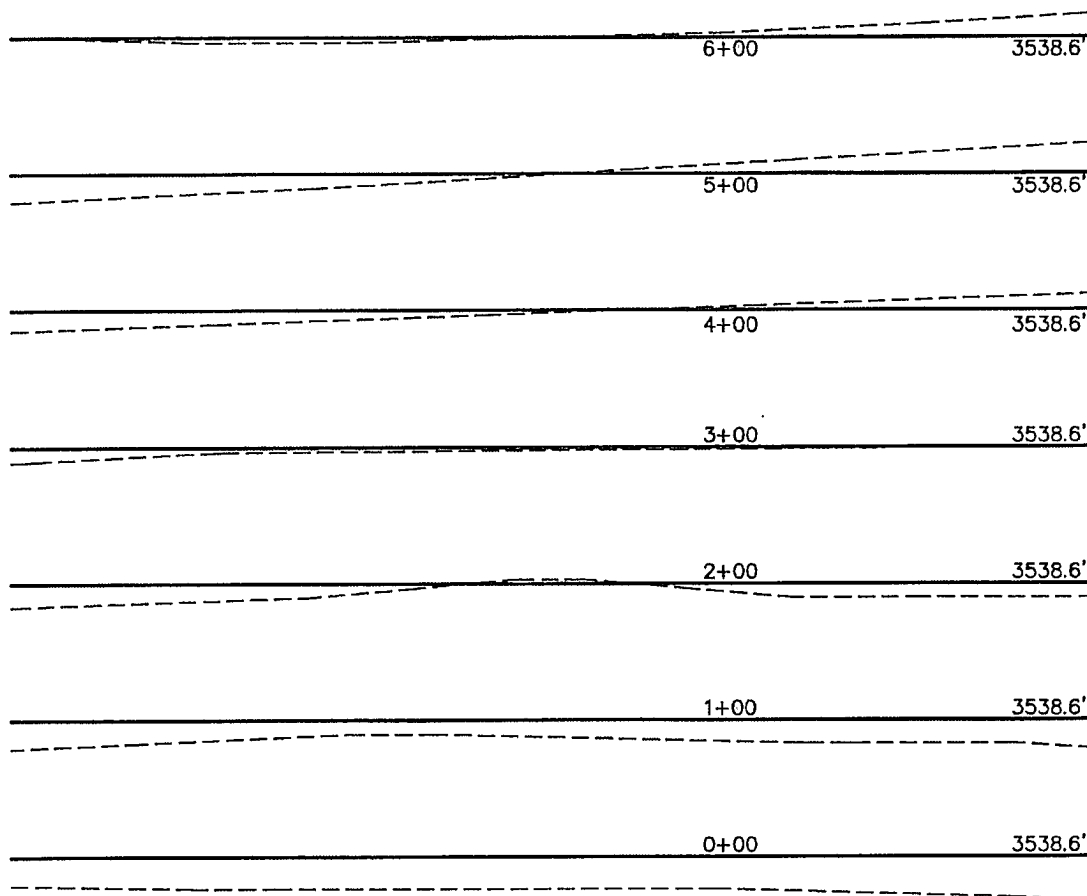

I HEREBY CERTIFY THAT THIS PLAT WAS MADE FROM
AN ACTUAL SURVEY MADE BY ME OR UNDER MY DIRECT
SUPERVISION AND THAT THE SAME IS TRUE AND CORRECT
TO THE BEST OF MY KNOWLEDGE AND BELIEF.

MACON McDONALD

MACON McDONALD

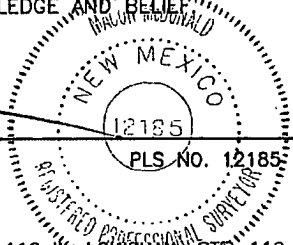

110 W. LOUISIANA, STE. 110
MIDLAND, TEXAS 79701
(432) 687-0865 - (432) 687-0868 FAX



ConocoPhillips

Topographic Map

WARREN UNIT #393

Located 1310' FNL & 240' FEL, Section 29
Township 20 South, Range 38 East, N.M.P.M.
Lea County, New Mexico

Sheet 2 of 3


Drawn By: KHY	Date: May 10, 2011
Scale: 1" = 100'	Field Book: 508 / 51-54
Revision Date: 9-26-2011	Quadrangle: Hobbs SW
W.O. No: 2011-0562	Dwg. No.: L-2011-0562-B

SECTION 29, TOWNSHIP 20 SOUTH, RANGE 38 EAST, N.M.P.M.


LEA COUNTY

THIS IS NOT A BOUNDARY SURVEY
Apparent property corners and property lines, if shown,
are for information only.

NEW MEXICO

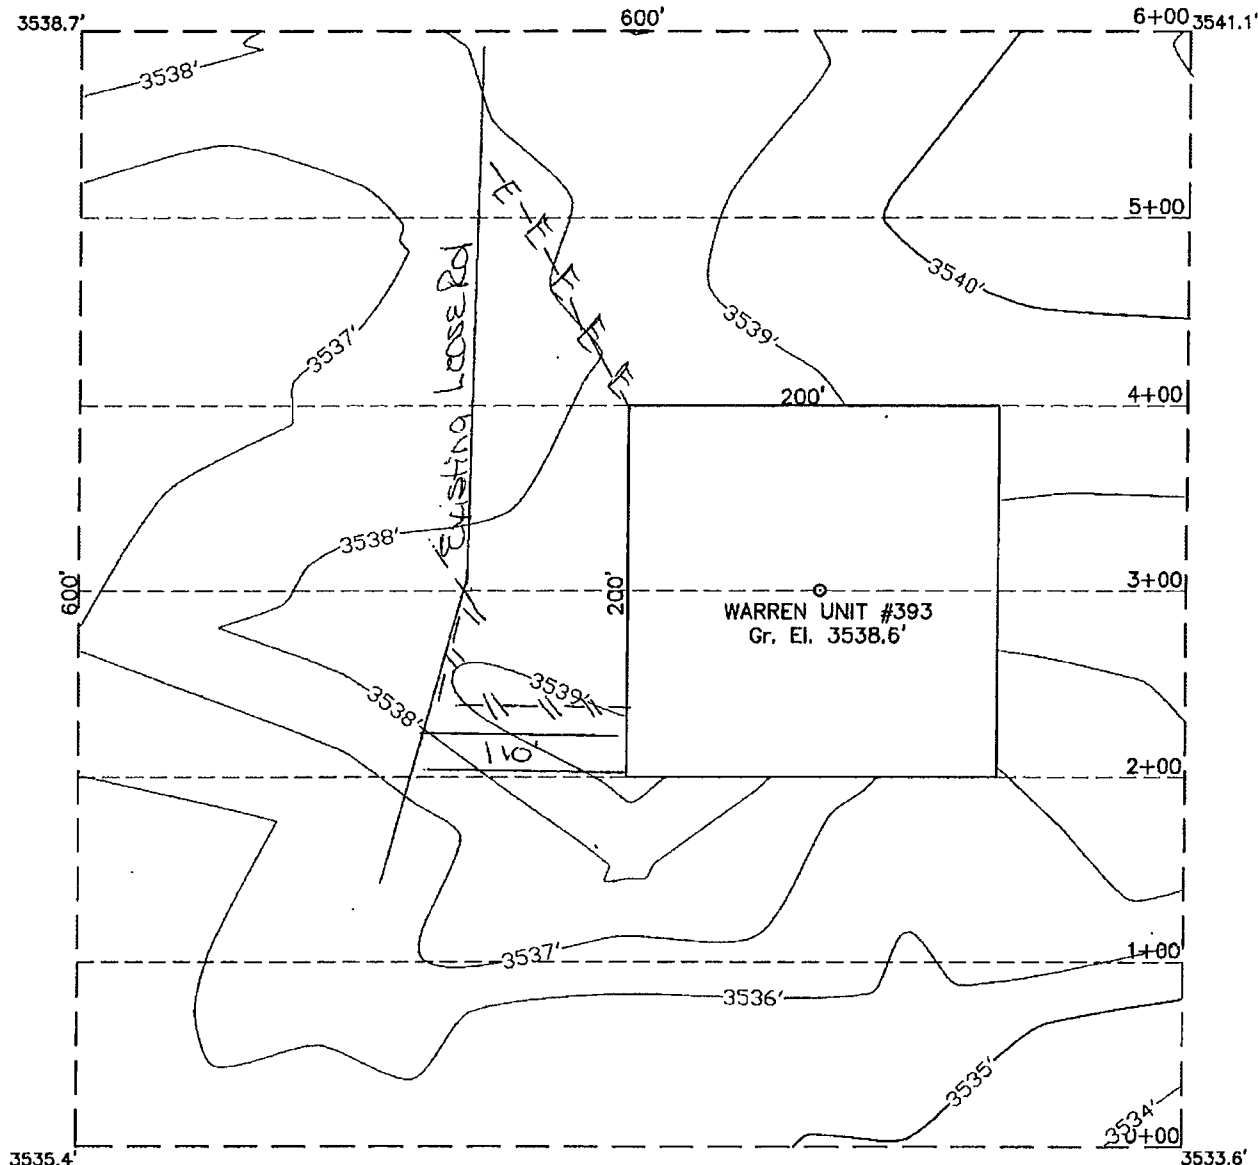

INTERIM RECLAMATION

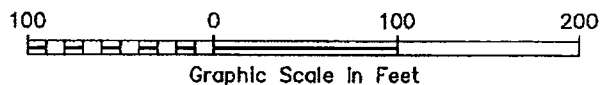

I HEREBY CERTIFY THAT THIS PLAT WAS MADE FROM
AN ACTUAL SURVEY MADE BY ME OR UNDER MY DIRECT
SUPERVISION AND THAT THE SAME IS TRUE AND CORRECT
TO THE BEST OF MY KNOWLEDGE AND BELIEF.

Macon McDonald

MACON McDONALD

PLS NO. 12185

ConocoPhillips

Topographic Map

WARREN UNIT #393

Located 1310' FNL & 240' FEL, Section 29
Township 20 South, Range 38 East, N.M.P.M.
Lea County, New Mexico


Sheet 3 of 3

Drawn By: KHY	Date: May 10, 2011
Scale: 1" = 100'	Field Book: 508 / 51-54
Revision Date: 9-26-2011	Quadrangle: Hobbs SW
W.O. No: 2011-0562	Dwg. No.: L-2011-0562-C



110 W. LOUISIANA, STE. 110
MIDLAND, TEXAS, 79701
(432) 687-0865 - (432) 687-0865 FAX

LOCATION VERIFICATION MAP

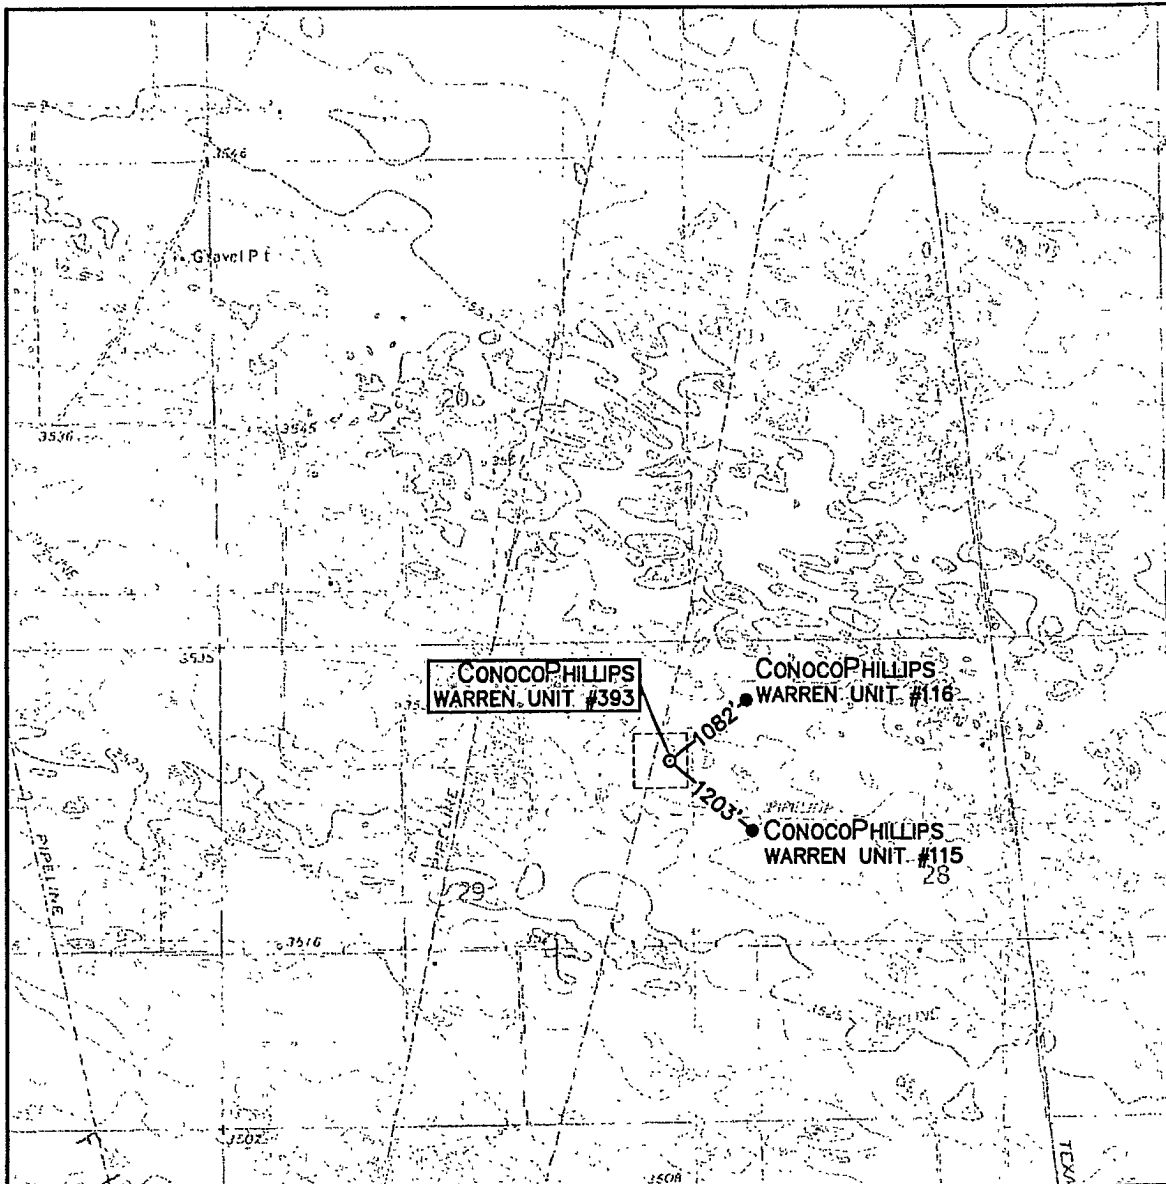

SCALE: 1" = 2000'

CONTOUR INTERVAL:
HOBBS SW - 5'

SEC. 29 TWP. 20-S RGE. 38-E

SURVEY N.M.P.M.

COUNTY LEA

DESCRIPTION 1310' FNL & 240' FEL

ELEVATION 3539'

OPERATOR CONOCOPHILLIPS

LEASE WARREN UNIT


U.S.G.S. TOPOGRAPHIC MAP
HOBBS SW



**WEST
COMPANY**
of Midland, Inc.

110 W. LOUISIANA, STE. 110
MIDLAND TEXAS, 79701
(432) 687-0865 - (432) 687-0868 FAX

LOCATION VERIFICATION MAP

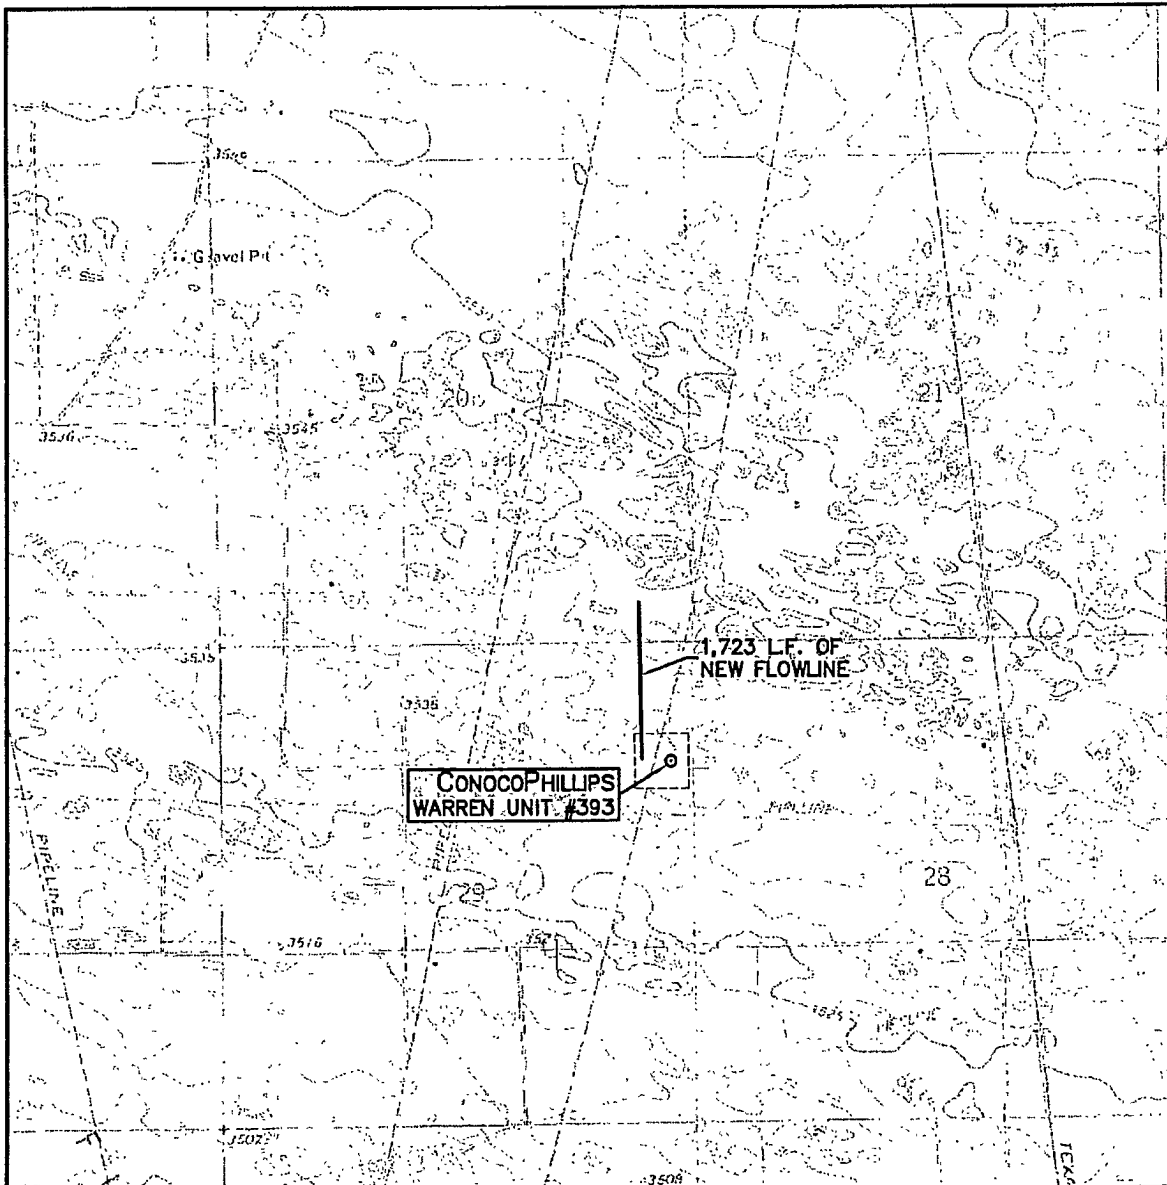

SCALE: 1" = 2000'

CONTOUR INTERVAL:
HOBBS SW - 5'

SEC. 29 TWP. 20-S RGE. 38-E

SURVEY N.M.P.M.

COUNTY LEA

DESCRIPTION 1310' FNL & 240' FEL

ELEVATION 3539'

OPERATOR CONOCOPHILLIPS

LEASE WARREN UNIT


U.S.G.S. TOPOGRAPHIC MAP
HOBBS SW



**WEST
COMPANY**
of Midland, Inc.

110 W. LOUISIANA, STE. 110
MIDLAND TEXAS, 79701
(432) 687-0865 - (432) 687-0868 FAX

VICINITY MAP

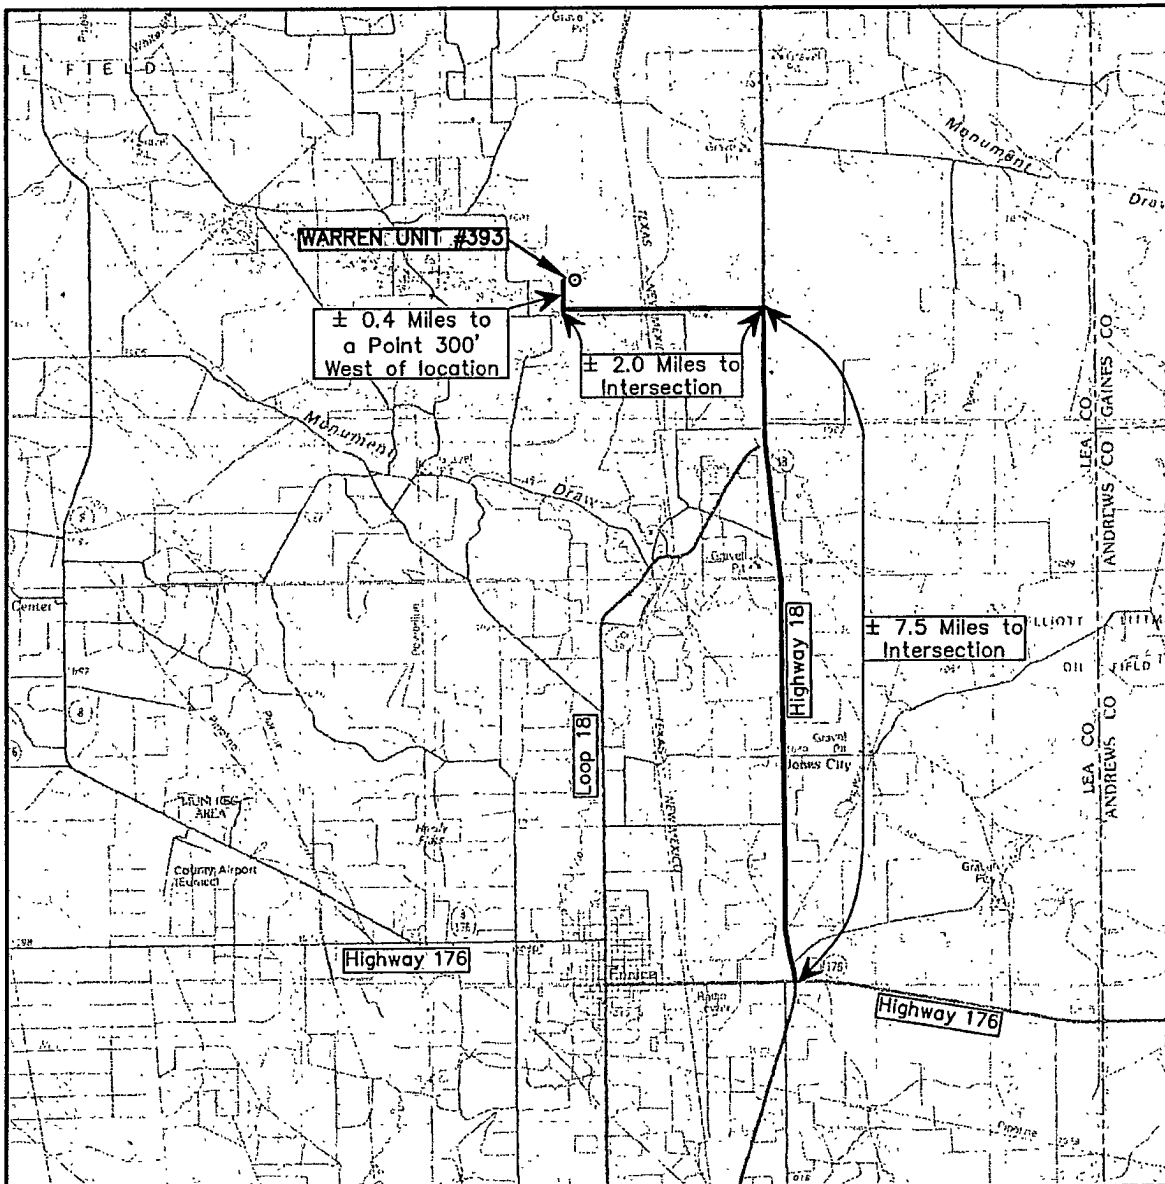

SCALE: 1" = 2 MILES

SEC. 29 TWP. 20-S RGE. 38-E
 SURVEY N.M.P.M.
 COUNTY LEA
 DESCRIPTION 1310' FNL & 240' FEL
 ELEVATION 3539'
 OPERATOR CONOCOPHILLIPS
 LEASE WARREN UNIT



**WEST
COMPANY**
 of Midland, Inc.

110 W. LOUISIANA, STE. 110
 MIDLAND TEXAS, 79701
 (432) 687-0865 - (432) 687-0868 FAX