


LEE "25" STATE #1 - COMPLETED WELLBORE DIAGRAM

API 30-025-36920

865' FSL 2172' FEL Section 25, Twpnship 17-S, Range 35-E

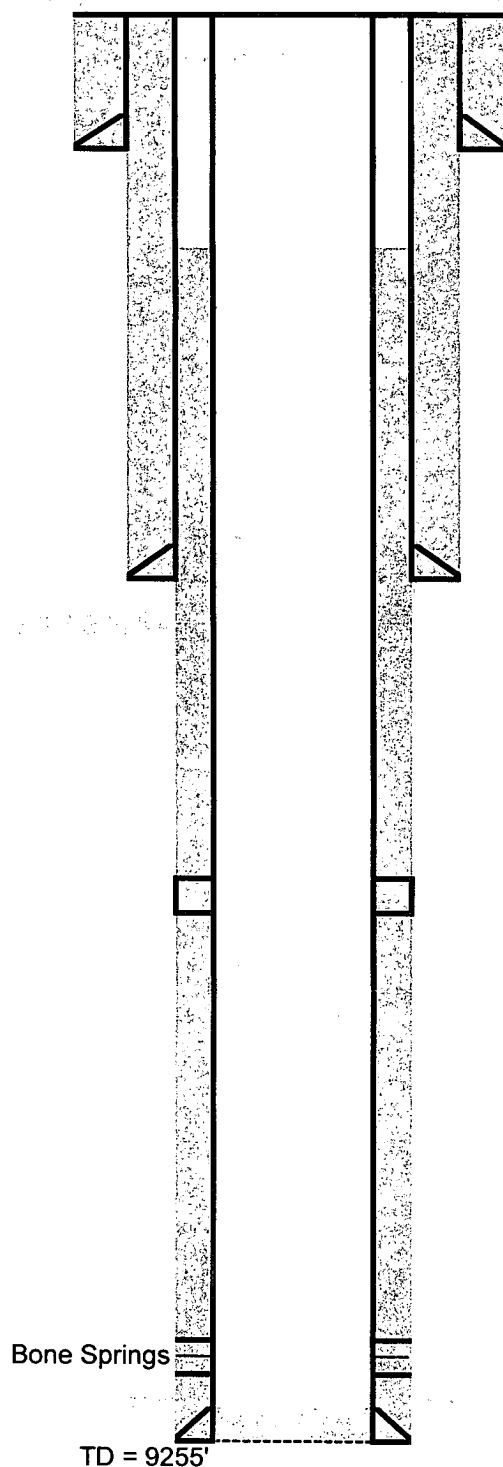

Hole 17 1/2"

13 3/8" 61# J-55 8rd @ 410'

Cmt: 175/200 sx - TOC surface

Hole 11"

8 5/8" 24/32# J-55 8rd @ 3485'


Cmt: 1400 sx - TOC surface

TOC above 850'

Hole 7-7/8"

DV tool at 6130'

Cmt: 1080 sx

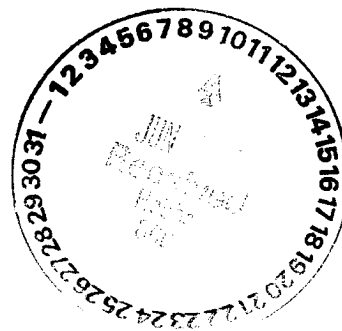

Perfs: 9138' - 9160', 9164' - 9178' (2 SPF)

PBTD: 9220'

5 1/2" 17# L-80/J-55 LTC/Buttress @ 9,255'

Cmt: 690 sx