

Submit 3 Copies To Appropriate District Office

District I

1625 N. French Dr., Hobbs, NM 88240

District II

1301 W. Grand Ave., Artesia, NM 88210

District III

1000 Rio Brazos Rd., Aztec, NM 87410

District IV

1220 S. St. Francis Dr., Santa Fe, NM 87505

State of New Mexico
Energy, Minerals and Natural Resources

OIL CONSERVATION DIVISION
1220 South St. Francis Dr.
Santa Fe, NM 87505

Form C-103
May 27, 2004

SUNDRY NOTICES AND REPORTS ON WELLS (DO NOT USE THIS FORM FOR PROPOSALS TO DRILL OR TO DEEPEN OR PLUG BACK TO A DIFFERENT RESERVOIR. USE "APPLICATION FOR PERMIT" (FORM C-101) FOR SUCH PROPOSALS.)		WELL API NO. 30-025-24631
1. Type of Well: Oil Well ☐ Gas Well ☒ Other WATER INJECTION		5. Indicate Type of Lease STATE ☒ FEE ☐
2. Name of Operator SAGE ENERGY COMPANY		6. State Oil & Gas Lease No. K-4605
3. Address of Operator P.O. Box 3068, Midland TX 79701		7. Lease Name or Unit Agreement Name NORTH VACUUM Abo North Unit
4. Well Location Unit Letter B : 800 feet from the NORTH line and 2120 feet from the EAST line Section 1 Township 17-S Range 34-E NMPM County LEA		8. Well Number 1
11. Elevation (Show whether DR, RKB, RT, GR, etc.) 4034' GR		9. OGRID Number 020054
Pit or Below-grade Tank Application ☐ or Closure ☐		10. Pool name or Wildcat NORTH VACUUM Abo NORTH
Pit type _____ Depth to Groundwater _____ Distance from nearest fresh water well _____ Distance from nearest surface water _____		
Pit Liner Thickness: _____ mil Below-Grade Tank: Volume _____ bbls; Construction Material _____		

12. Check Appropriate Box to Indicate Nature of Notice, Report or Other Data

NOTICE OF INTENTION TO:
PERFORM REMEDIAL WORK ☐ PLUG AND ABANDON ☐
TEMPORARILY ABANDON ☐ CHANGE PLANS ☐
PULL OR ALTER CASING ☐ MULTIPLE COMPL ☐

SUBSEQUENT REPORT OF:
REMEDIAL WORK ☒ ALTERING CASING ☐
COMMENCE DRILLING OPNS. ☐ P AND A ☐
CASING/CEMENT JOB ☐

OTHER: ☐

OTHER: ☐

13. Describe proposed or completed operations. (Clearly state all pertinent details, and give pertinent dates, including estimated date of starting any proposed work). SEE RULE 1103. For Multiple Completions: Attach wellbore diagram of proposed completion or recompletion.


A horizontal completion rig moved in on 7/26/05 to add one 4 3/4" horizontal lateral to this well. The lateral was TD'd 8/4/05. A completion rig was moved in on 8/29/05. The lateral was acidized w/ 25,000 G of 20% HCL, open hole. The MIT test was performed and passed on 9/15/05 and witnessed by Mr. Johnny Robinson. The well was returned to injection service on 9/15/05. The whipstock and RBP were successfully removed. VERTICAL WELLBORE: PERFS 8792'-8846', PBTD: 8878'. HORIZONTAL LATERAL: Window 8696'-8703', Azimuth 135°, TD: 10,159'. BHL: 1732' FNL, HAT: FEL, 'H', SEC 1, T-17-S, R34. SURVEY & MIT CHART ATTACHED.

I hereby certify that the information above is true and complete to the best of my knowledge and belief. I further certify that any pit or below-grade tank has been/will be constructed or closed according to NMOC guidelines ☐, a general permit ☐ or an (attached) alternative OCD-approved plan ☐.

SIGNATURE George M. Harris TITLE DISTRICT ENGINEER DATE 9/21/05
Type or print name E-mail address: gharris@sagemid.com Telephone No. 683-5271
For State Use Only

APPROVED BY: [Signature] TITLE PETROLEUM ENGINEER DATE _____

OCT 03 2005

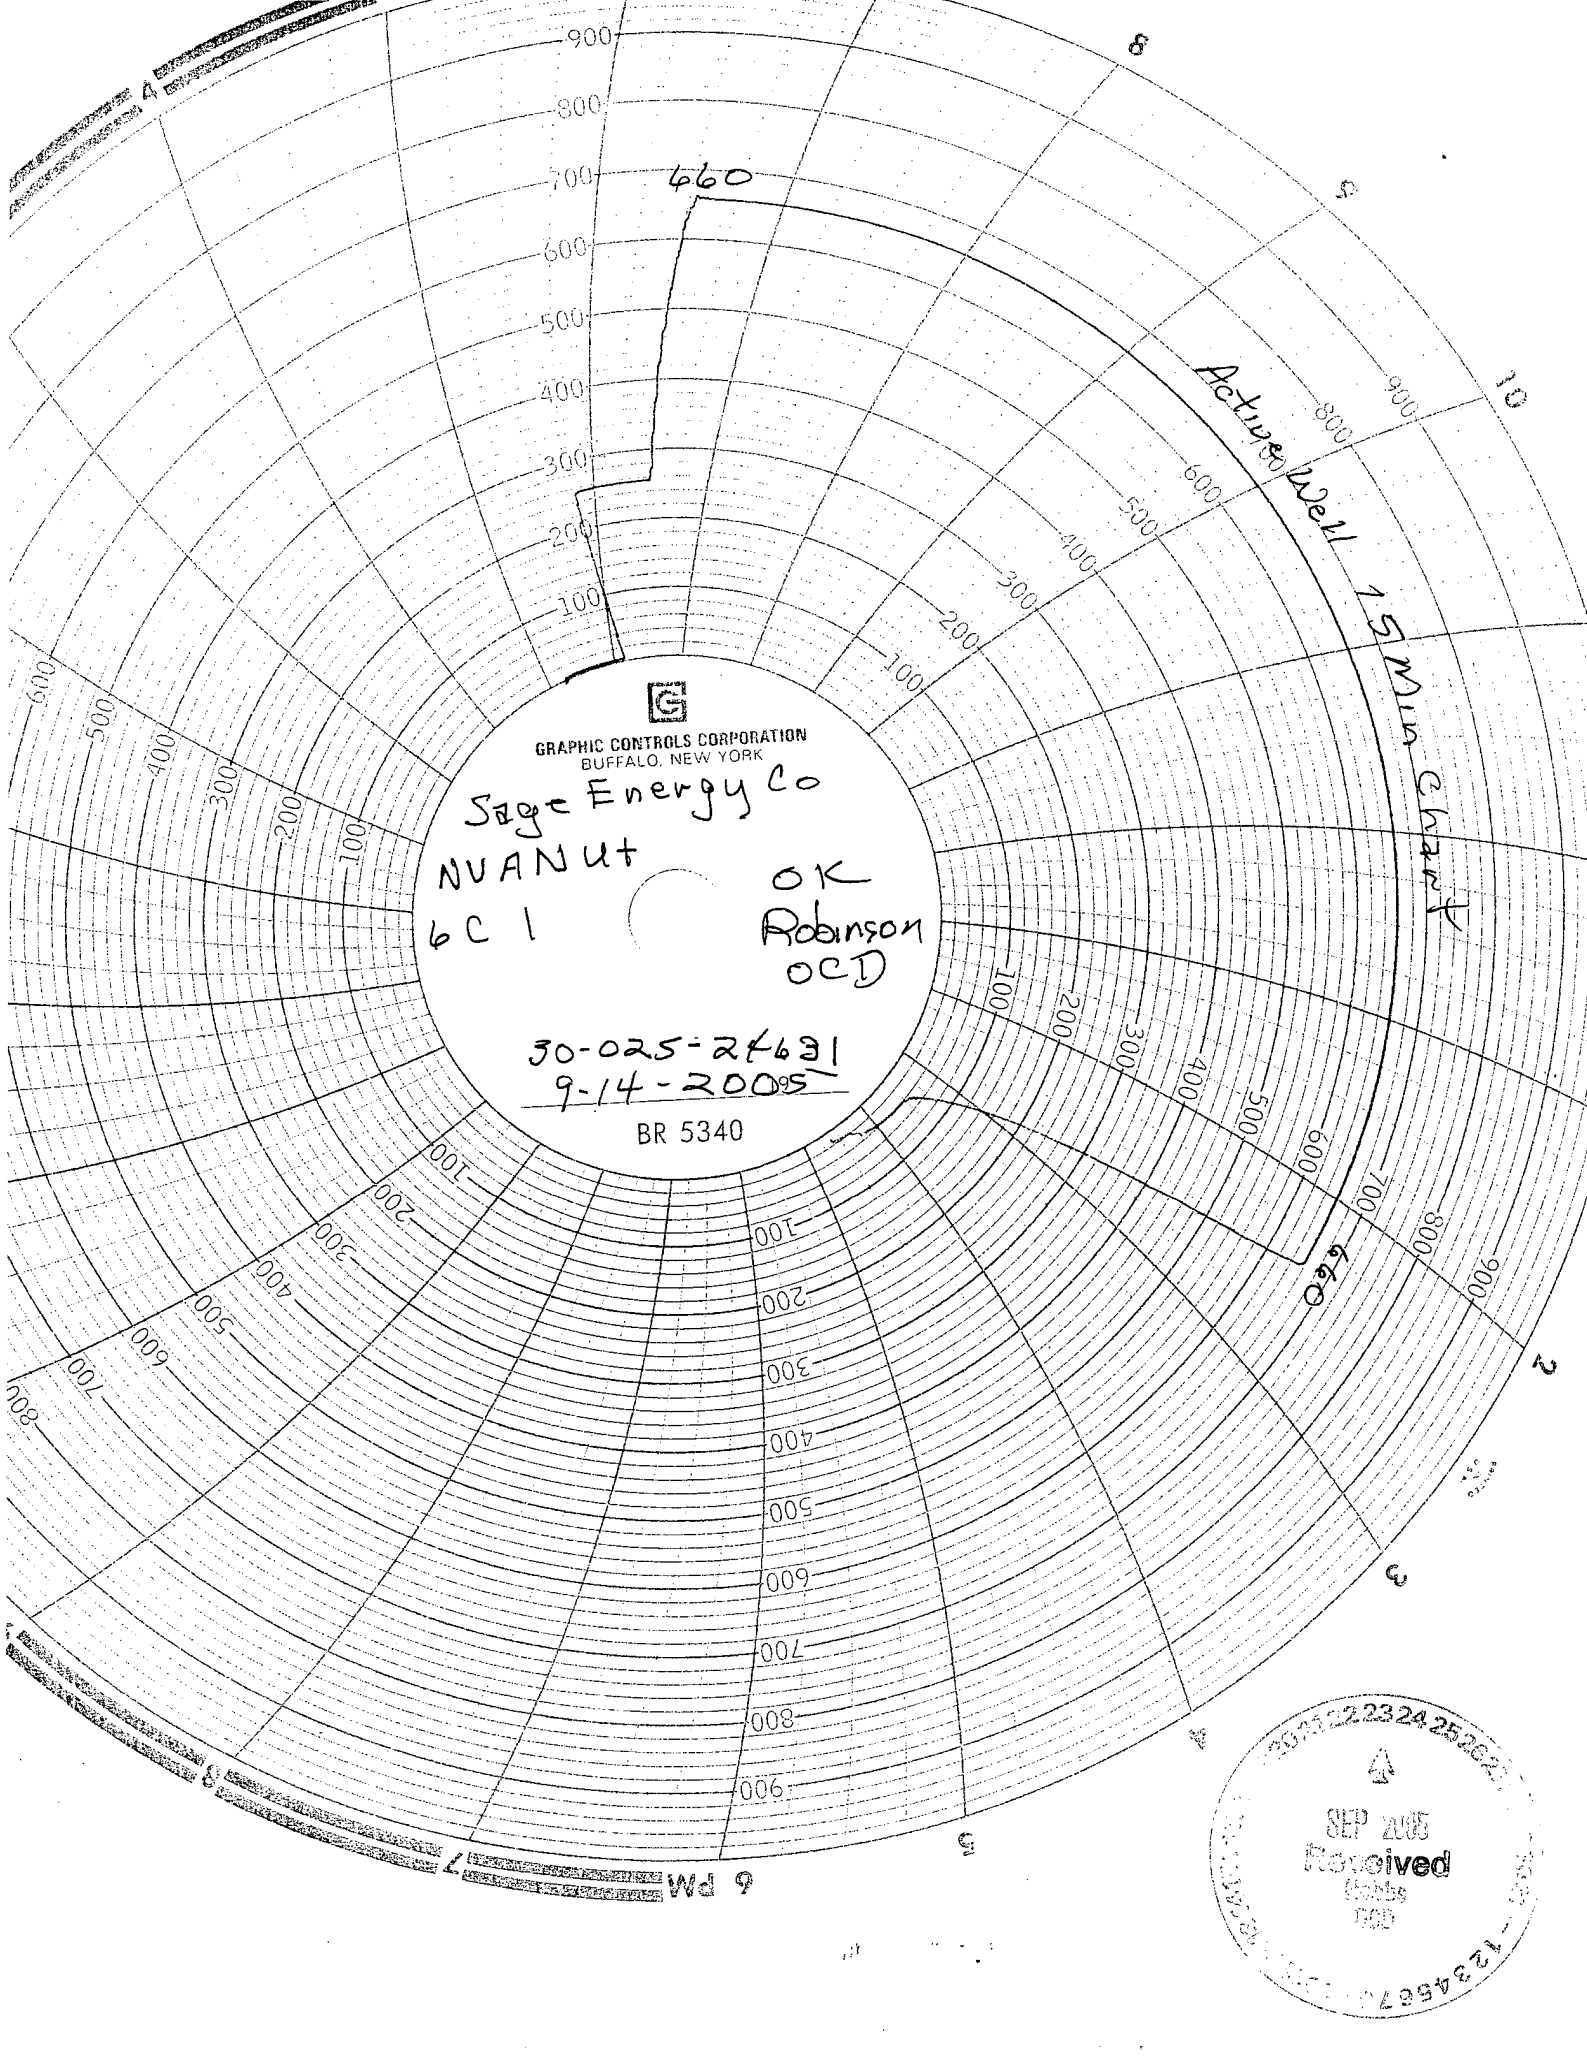


GRAPHIC CONTROLS CORPORATION
BUFFALO, NEW YORK

Sage Energy Co
NVANut
6 C 1

OK
Robinson
OCD

30-025-24631
9-14-2005

BR 5340

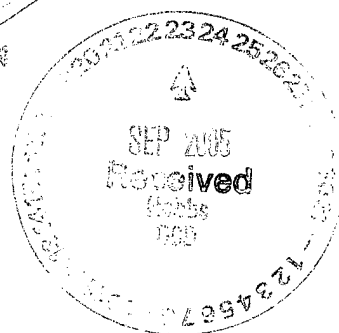

6 PM