


30-025-05125

Buckley "B" # 2 - 990' FNL & 330' FWL of Sec. 25, T-14S, R-37E, Unit Letter "D"

Spud: 9/24/54
 Compl: 12/4/54
 ELEV: 3815'
 API # 30-025-05125

MWM, 11/8/12

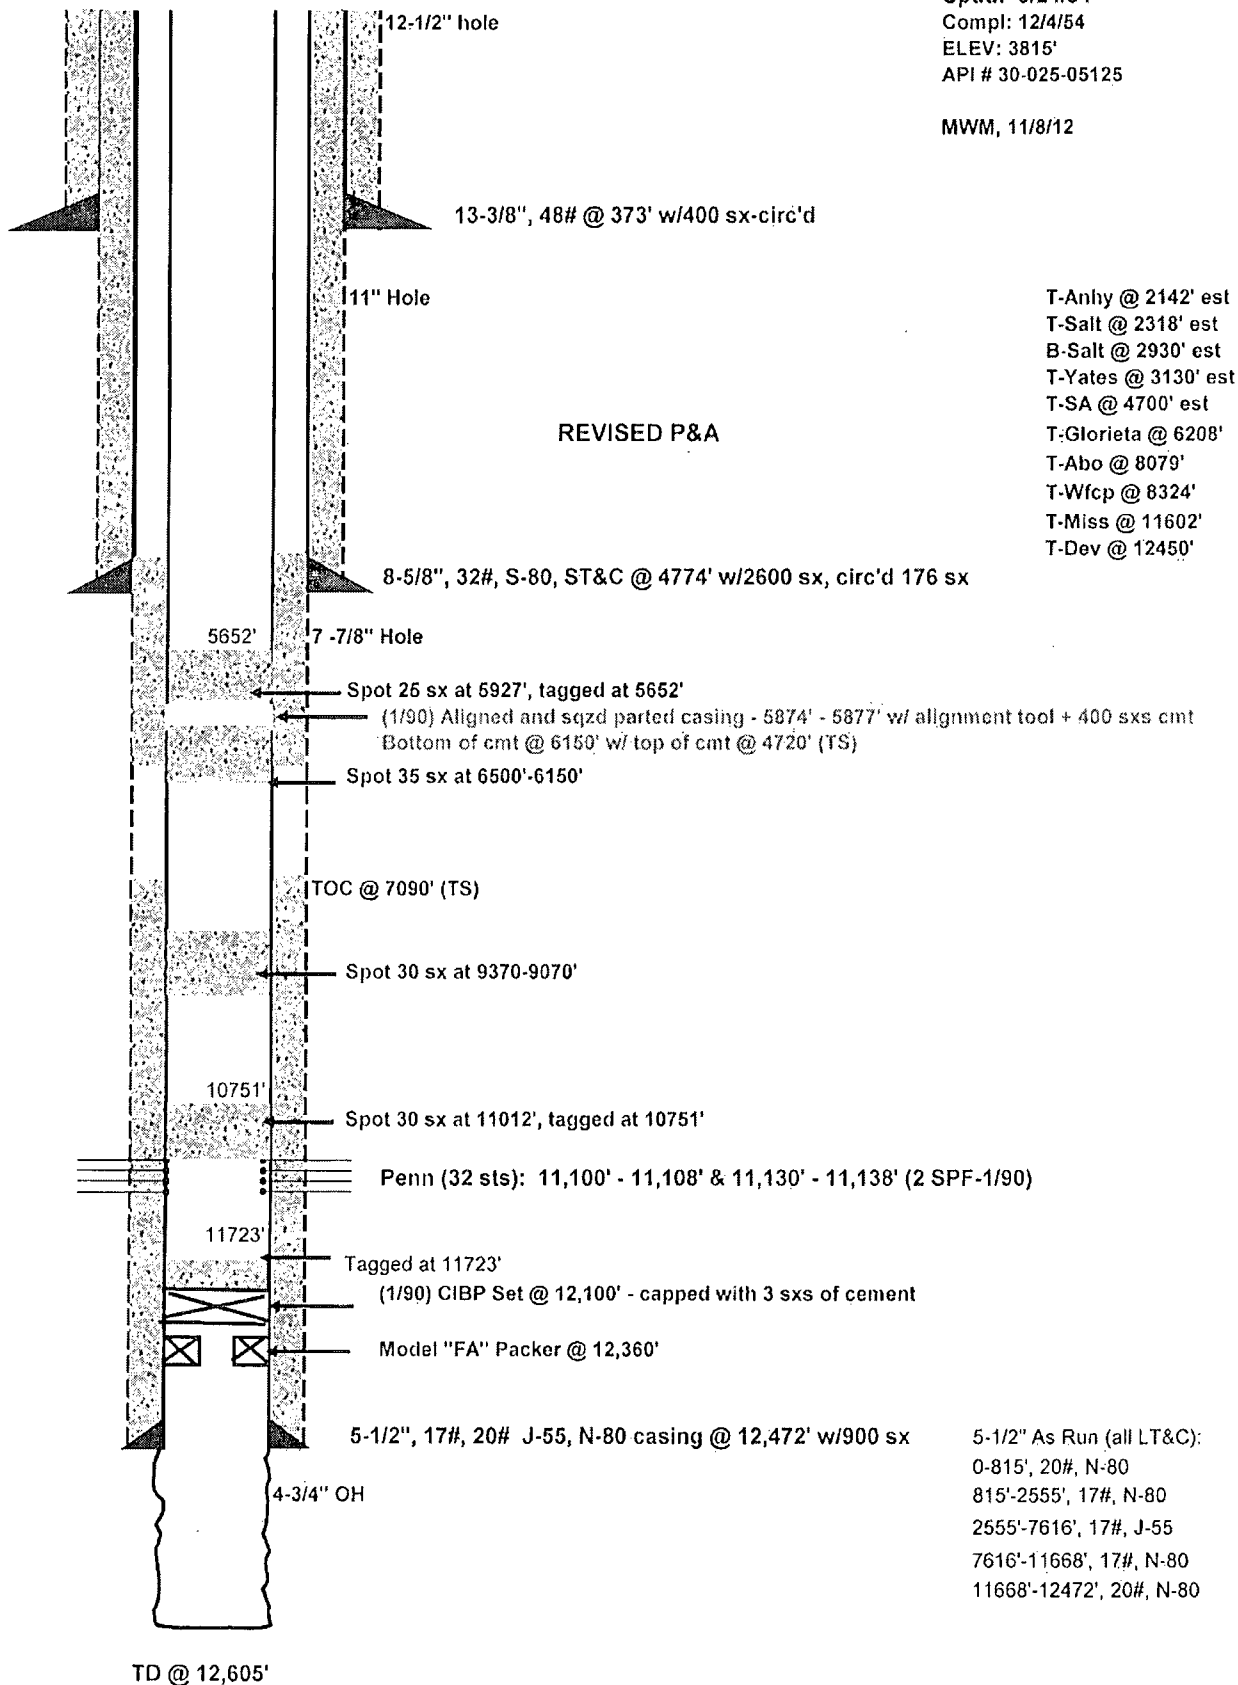

APR 23 2013