

JUL 02 2013


RECEIVED

30-025-34593

SWD INJECTOR

6/24/2013

Elev = 3735' CL

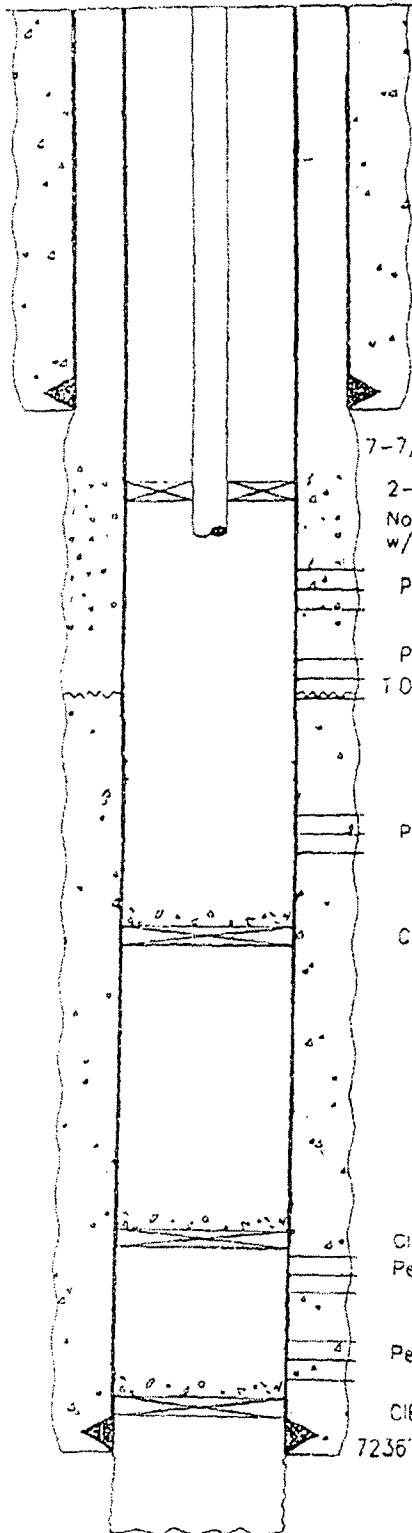

12-1/4" Hole

4329' 2-7/8", 6 5/8", J-55, IPC Tubing
w/Arrowset & packer

1618' - 8 5/8" Casing. Cemented w/790 sxs Circulated to Surface

7-7/8" Hole

2-7/8" x 5-1/2" packer set @ 4329'

Note: Annulus circulated from perfs @ 5100'
w/500sx TOC @ 2700' by CBL

Perfs 4370'-4990' Overall

Perfs 5145'-5239' Overall

TOC @ 5350' by CBL

Perfs 5670'-94', 5755'-5810', & 6020'-6044'

CIBP @ 6230' copped w/35' cmt.

CIBP @ 6675' copped w/35' cmt.
Perfs 6676'-94'

Perfs 6850'-54', 6864'-78', 6880'-83', & 6888'-92'

CIBP @ 7100' copped w/35' cmt.

7236' - 5 1/2", 17# CASING CEMENTED W/400 SXS.

TD = 7510'

Cheyenne Water Disposal, LLC

Goodwin State No. 1

330' FNL & 330' FWL

Sec. 6, T-19S, R-37E

JUL 08 2013