

HOBBS OCD

OCD Hobbs

12-877

JUL 05 2013

SECRETARY'S POTASH

Form 3160-3
(March 2012)~~OCD Artesia~~FORM APPROVED
OMB No. 1004-0137
Expires October 31, 2014

RECEIVED

UNITED STATES
DEPARTMENT OF THE INTERIOR
BUREAU OF LAND MANAGEMENT

APPLICATION FOR PERMIT TO DRILL OR REENTER

1a. Type of work: ☒ DRILL ☐ REENTER		7. If Unit or CA Agreement, Name and No.
1b. Type of Well: ☒ Oil Well ☐ Gas Well ☐ Other ☒ Single Zone ☐ Multiple Zone		8. Lease Name and Well No. 40005 LUSK 28 WEST FEDERAL COM #2H
2. Name of Operator OCCIDENTAL PERMIAN LIMITED PARTNERSHIP		9. API Well No. 30-025-41256
3a. Address P.O. BOX 4294 HOUSTON, TX 77210	3b. Phone No. (include area code) 157984 713-513-6640	10. Field and Pool, or Exploratory LUSK; BONE SPRING SOUTH 41460
4. Location of Well (Report location clearly and in accordance with any State requirements.) At surface 865' FSL & 1645' FWL Unit A At proposed prod. zone 330' FNL & 1645' FWL Unit C		11. Sec., T. R. M. or Blk. and Survey or Area N; SEC 28, T19S, R32E
14. Distance in miles and direction from nearest town or post office* 34 MILES NORTHEAST OF CARLSBAD, NM		12. County or Parish LEA COUNTY
15. Distance from proposed* 865 location to nearest property or lease line, ft. (Also to nearest drig. unit line, if any)		13. State NM
16. No. of acres in lease 1000	17. Spacing Unit dedicated to this well 160	
18. Distance from proposed location* 450' to nearest well, drilling, completed, applied for, on this lease, ft.	19. Proposed Depth 13113' MD / 9325' TVD	20. BLM/BIA Bond No. on file NM2797 / NMB000819
21. Elevations (Show whether DF, KDB, RT, GL, etc.) 3560.3' GL	22. Approximate date work will start* 08/01/2013	23. Estimated duration 45 DAYS

24. Attachments

The following, completed in accordance with the requirements of Onshore Oil and Gas Order No. 1, must be attached to this form:

- | | |
|--|---|
| 1. Well plat certified by a registered surveyor. | 4. Bond to cover the operations unless covered by an existing bond on file (see Item 20 above). |
| 2. A Drilling Plan. | 5. Operator certification |
| 3. A Surface Use Plan (if the location is on National Forest System Lands, the SUPO must be filed with the appropriate Forest Service Office). | 6. Such other site specific information and/or plans as may be required by the BLM. |

25. Signature Jennifer Duarte	Name (Printed/Typed) JENNIFER DUARTE (jennifer_duarte@oxy.com)	Date 12/11/2012 Corrected 1-3-13
Title REGULATORY ANALYST		
Approved by (Signature) /s/ Jesse J. Juen	Name (Printed/Typed)	Date JUN 28 2013
Title STATE DIRECTOR	Office NM STATE OFFICE	

Application approval does not warrant or certify that the applicant holds legal or equitable title to those rights in the subject lease which would entitle the applicant to conduct operations thereon.
Conditions of approval, if any, are attached.

APPROVAL FOR TWO YEARS.

Title 18 U.S.C. Section 1001 and Title 43 U.S.C. Section 1212, make it a crime for any person knowingly and willfully to make to any department or agency of the United States any false, fictitious or fraudulent statements or representations as to any matter within its jurisdiction.

(Continued on page 2)

*(Instructions on page 2)

Capitan Controlled Water Basin

KZ
07/10/13Approval Subject to General Requirements
& Special Stipulations AttachedSEE ATTACHED FOR
CONDITIONS OF APPROVAL
JUL 15 2013 **dm**

**Occidental Permian Ltd.
Lusk 28 West Fed Com 2H
APD Data**

HOBBS OCD

JUL 05 2013

OPERATOR NAME / NUMBER: ~~OXY USA Inc~~ *Occidental Permian LTD*
LEASE NAME / NUMBER: Lusk 28 West Fed Com 2H
STATE: NM **COUNTY:** Lea
SURFACE LOCATION: 865' FSL & 1645' FWL, Sec 28, T19S, R32E
BOTTOM HOLE LOCATION: 330' FNL & 1645' FWL, Sec 28, T19S, R32E
C-102 PLAT APPROX GR ELEV: 3560.3'
EST KB ELEV: 3585.3' (25' KB)

RECEIVED

1. **GEOLOGIC NAME OF SURFACE FORMATION**
 - a. Permian
2. **ESTIMATED TOPS OF GEOLOGICAL MARKERS & DEPTHS OF ANTICIPATED FRESH WATER, OIL OR GAS**

Geological Marker	Top TVD	Fluid Type
Rustler	855'	---
Salado (T. Salt)	1085'	---
Tansill (Base Salt)	2465'	---
T. Yates	2625'	---
T. Seven Rivers (Top of Capitan Reef)	3035'	---
T. Queen (Base of Capitan Reef)	3215'	---
Delaware	4705'	Oil
T. Bone Spring	7305'	Oil
T. BSPG 1st Sand	8495'	Oil
T. BSPG2 Limestone	8795'	Oil
T. BSPG 2nd Sand	9145'	Oil
Target 2nd Bone Spring	9325'	Oil

Presence of Fresh Water: Fresh Water may be present above the Rustler formation. Surface casing will cover them.

GREATEST PROJECTED TD 13113' MD / 9325' TVD **OBJECTIVE:** 2nd Bone Spring

3. CASING PROGRAM (ALL NEW CASING)

Surface Casing: 16" casing set at ±880' MD / 880' TVD in a 20" hole filled with 9.2 ppg mud

See COA

Interval	Length	Wt	Gr	Cplg	Coll Rating (psi)	Burst Rating (psi)	Jt Str (M-lbs)	ID (in)	Drift (in)	SF Coll	SF Burst	SF Ten
0' - 880' <i>945'</i>	880'	75	J55	BT&C	1020	2630	1178	15.12	14.93	5.29	5.16	7.6

Intermediate1 Casing: 11-3/4" casing set at ±2600' MD / 2600' TVD in a 14-3/4" hole filled with 10 ppg mud

See COA

Interval	Length	Wt	Gr	Cplg	Coll Rating (psi)	Burst Rating (psi)	Jt Str (M-lbs)	ID (in)	Drift (in)	SF Coll	SF Burst	SF Ten
0' - 2600' <i>2950'</i>	2600'	47	J-55	ST&C	1510	3070	477	11.00	10.84	2.06	1.88	2.34

Intermediate2 Casing: 9-5/8" casing set at ±4600' MD / 4600' TVD in a 10-5/8" hole filled with 8.6 ppg mud

See COA

Interval	Length	Wt	Gr	Cplg	Coll Rating (psi)	Burst Rating (psi)	Jt Str (M-lbs)	ID (in)	Drift (in)	SF Coll	SF Burst	SF Ten
0' - 4600' <i>4300'</i>	4600'	40	J-55	ULTRA-FJ	2570	3950	523	8.83	8.68	1.85	1.25	1.68

JUL 05 2013

Production Casing: 5-1/2" casing set at ±13113'MD / 9325'TVD in a 8-1/2" hole filled with 9.6 ppg mud

Interval	Length	Wt	Gr	Cplg	Coll Rating (psi)	Burst Rating (psi)	Jt Str (M-lbs)	ID (in)	Drift (in)	RECEIVED SF Coll	SF Burst	SF Ten
0'- 13113'	13113'	17	L-80	BT&C	6290	7740	397	4.89	4.76	1.35	1.28	1.68

Collapse and burst loads calculated using Stress Check with actual anticipated loads.

4. CEMENT PROGRAM:**Surface Interval**

Interval	Amount sx	Ft of Fill	Type	Gal/Sk	PPG	Ft ³ /sk	24 Hr Comp
Surface (TOC: 0')							
Lead: 0' - 550' (165% Excess)	650	550	Premium Plus Cement, with 4% Bentonite, 1% Calcium Chloride, & 0.125 lb/sk Poly-E-Flake	9.14	13.5	1.73	1006 psi
Tail: 550' - 880' (165% Excess)	550	330	Premium Plus cement with 2% Calcium Chloride	6.39	14.8	1.35	1346 psi

Intermediate1 Interval

Interval	Amount sx	Ft of Fill	Type	Gal/Sk	PPG	Ft ³ /sk	24 Hr Comp
Intermediate (TOC: 0')							
Lead: 0' - 2050' (105 % Excess)	810	2050	Light Premium Plus Cement, with 5% Salt, 5 lb/sk Kol-Seal, & 0.125 lb/sk Poly-E-Flake	9.87	12.9	1.90	760 psi
Tail: 2050' - 2600' (105% Excess)	390	550	Premium Plus cement with 1% Calcium Chloride	6.36	14.8	1.34	2032 psi

Intermediate2 Interval

Interval	Amount sx	Ft of Fill	Type	Gal/Sk	PPG	Ft ³ /sk	24 Hr Comp
Intermediate (TOC: 0')							
Lead: 0' - 3641' (150% Excess)	400	3641	Light Premium Plus Cement, with 5% Salt, 5 lb/sk Kol-Seal, & 0.125 lb/sk Poly-E-Flake	9.88	12.9	1.91	660 psi
Tail: 3641' - 4600' (150% Excess)	210	959	Premium Plus cement with 3 lb/sk Kol-Seal & 0.5% WellLife 734	6.19	14.8	1.35	1586 psi

Production Interval

Interval	Amount sx	Ft of Fill	Type	Gal/Sk	PPG	Ft ³ /sk	24 Hr Comp
Production (TOC: 8000') 1st Stage							
8000'-13113' (85% Excess)	1390	5113	Super H Cement - 0.5% Halad®-344, 0.4% CFR-3, 3 lbm/sk Kol-Seal, 3 lbm/sk Salt, 0.125 lbm/sk Poly-E-Flake, 0.2% HR-601	8.44	13.2	1.67	1558 psi
DV Tool @ 8000							
Production (TOC: 4650') 2nd Stage							
Lead: 4650' - 7742' (125% Excess)	740	3092	Light Premium Plus, 5 lbm/sk Kol-Seal, 0.125 lbm/sk Poly-E-Flake, 5 lbm/sk Salt, 0.3% HR-601	11.78	12.4	2.16	709 psi

Tail: 7742' – 8000' (125% Excess)	100	258	Premium Plus cement with 0.15% HR-601	6.35	14.8	1.33	1303 psi
<u>Pack-Off Stage Tool @ 4650'</u>							

<u>Production (TOC: Surface) 3rd Stage</u>							
Lead: 0' – 4254' (10% Excess)	600	4254	Light Premium Plus with 3 lb/sk Salt	11.39	12.4	2.05	299 psi
Tail: 4254' – 4650' (10% Excess of Annular Volume)	100	396	Premium Plus cement with 1% Calcium Chloride	6.36	14.8	1.34	1745 psi

A. Description of Cement Additives:

Bentonite: Light Weight Additive
Calcium Chloride: Accelerator
CFR-3: Dispersant
Halad-344: Low Fluid Loss Control
HR-601: Retarder
Kol-Seal: Lost Circulation Additive
Poly-E-Flake: Lost Circulation Additive
WellLife 734: Cement Enhancer

HOBBS OCD

JUL 05 2013

RECEIVED

5. DIRECTIONAL PLAN:

Please see attached directional plan

6. PRESSURE CONTROL EQUIPMENT:

Surface: 0 – 880' None.

Intermediate1: 0 – 2600' First intermediate hole will be drilled with a 2M Annular Diverter system. The Annular will be tested to 1500 psi (70% of annular WP). This exceeds Onshore Order #2 requirement III.A.
Intermediate2: 0 – 4600' Second intermediate hole will be drilled with a 13-5/8" 10M three ram stack w/ 5M annular preventer, & 10M Choke Manifold.

Production: 0 – 13113' Production hole will be drilled with a 13-5/8" 10M three ram stack w/ 5M annular preventer, & 10M Choke Manifold. Oxy requires the use of a 5M BOP stack.

- All BOP's and associated equipment will be tested in accordance with Onshore Order #2 (250/5000 psi on rams for 10 minutes each and 250/3500 for 10 minutes for annular preventer, equal to 70% of working pressure) with a third party BOP testing service before drilling out the 13-3/8" casing shoe. Wellhead pressure rating will support this test and 13-3/8" casing will be protected from high pressure. Since the wellhead system is a multibowl design, this initial test will cover the requirements prior to drilling out the 9-5/8" casing shoe.
- Pipe rams will be operated and checked each 24 hour period and each time the drill pipe is out of the hole. These functional tests will be documented on the daily driller's log. A 2" kill line and 3" choke line will be accommodated on the drilling spool below the ram-type BOP. Other accessory BOP equipment will include a Kelly cock, floor safety valve, choke lines, and choke manifold having a 5000 psi WP rating. Oxy requests that the system be tested at 5,000 psi WP rating.
- Oxy requests a variance to use a 2M Diverter on the 16" surface casing
- Oxy requests a variance to connect the BOP choke outlet to the choke manifold using a co-flex hose made by Contitech Rubber Industrial KFT. It is a 3" ID x 35' flexible hose rated to 10,000 psi working pressure. It has been tested to 15,000 psi and is built to API Spec 16C. Once the flex line is installed it will be tied down with safety clamps. Please see attached certifications.
- See attached Diverter, BOP & Choke manifold diagrams.

- See COA

JUL 05 2013

7. MUD PROGRAM:

Depth	Mud Wt ppg	Vis Sec	Fluid Loss	Type System RECEIVED
0 – 880' 945	8.4 – 9.2	32 – 36	NC	Fresh Water /Spud Mud
880' – 2600' 2950	9.8 – 10.0	28 – 36	NC	Brine Water
2600' – 4600' 4300	8.6 – 8.8	28- 32	NC	Fresh Water
4600' – 8600'	8.8 – 9.2	28- 32	<15	Cut Brine
8600' - TD	9.0 – 9.6	40 - 50	8 - 15	Salt Gel

Remarks: Pump high viscosity sweeps as needed for hole cleaning. The mud system will be monitored visually/manually as well as with an electronic PVT. The necessary mud products for additional weight and fluid loss control will be on location at all times.

Appropriately weighted mud will be used to isolate potential gas, oil, and water zones until such time as casing can be cemented into place for zonal isolation.

8. AUXILIARY WELL CONTROL AND MONITORING EQUIPMENT:

- a. A Kelly cock will be in the drill string at all times.
- b. A full opening drill pipe stabbing valve having the appropriate connections will be on the rig floor unobstructed and readily accessible at all times.
- c. Hydrogen Sulfide detection equipment will be in operation after drilling out the surface casing shoe until the production casing is cemented. Breathing equipment will be on location upon drilling the surface casing shoe until total depth is reached. **If Hydrogen Sulfide is encountered, measured amounts and formations will be reported to the BLM**

9. LOGGING / CORING AND TESTING PROGRAM:*See COA*

- A. Mud Logger: From base of 9-5/8" Intermediate casing to TD.
- B. DST's: None.
- C. Open Hole Logs as follows: GR-NEU-DEN-RES from TD to Int Casing. GR-NEU to surface.

10. POTENTIAL HAZARDS:

- A. H2S detection equipment will be in operation after drilling out the surface casing shoe until the production casing has been cemented. Breathing equipment will be on location from drilling out the surface shoe until production casing is cemented. If H2S is encountered the operator will comply with Onshore Order #6.
- B. The bottomhole pressure is anticipated to be between 4350 psi and 4550 psi. **The highest anticipated pressure gradient is 0.48 psi/ft**
- C. No abnormal temperatures or pressures are anticipated. All personnel will be familiar with all aspects of safe operation of equipment being used to drill this well. Adequate flare lines will be installed off the mud/gas separator where gas may be flared safely.

11. ANTICIPATED STARTING DATE AND DURATION OF OPERATIONS

Road and location construction will begin after the BLM has approved the APD. Anticipated spud date will be as soon as possible after BLM approval and as soon as a rig will be available. Move in operations and drilling is expected to take 38 days. If production casing is run, then an additional 30 days will be needed to complete the well and construct surface facilities and/or lay flow lines in order to place well on production.

12. COMPANY PERSONNEL:

<u>Name</u>	<u>Title</u>	<u>Office Phone</u>	<u>Mobile Phone</u>
Brad Brown	Drilling Engineer	713-985-6950	713-985-6950
Sebastian Millan	Drilling Engineer Supervisor	713-350-4950	832-528-3268
Roger Allen	Drilling Superintendent	713- 215-7617	281-682-3919
Douglas Chester	Drilling Manager	713- 366-5194	713-918-9124

HOBBS OCD

JUL 05 2013


RECEIVED



Weatherford[®]

Drilling Services

Proposal

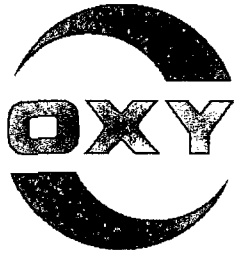

OCCIDENTAL PERMIAN LTD.

LUSK 28 WEST FED COM #2H

LEA CO, NM

WELL FILE: **PLAN 1**

AUGUST 15, 2012

Weatherford International, Ltd.

P.O. Box 61028

Midland, TX 79711 USA

+1.432.561.8892 Main

+1.432.561.8895 Fax

www.weatherford.com



Lusk 28 West Fed Com #2H Lea Co, New Mexico

SECTION DETAILS										
Sec	MD	Inc	Azi	TVD	+N/-S	+E/-W	DLeg	TFace	VSec	Target
1	0.00	0.00	359.60	0.00	0.00	0.00	0.00	0.00	0.00	
2	8618.81	0.00	359.60	8618.81	0.00	0.00	0.00	0.00	0.00	
3	9745.94	90.17	359.60	9335.00	718.31	-4.99	8.00	359.60	718.32	
4	13113.22	90.17	359.60	9325.00	4085.50	-28.39	0.00	0.00	4085.60	PBHL





PBHL
4085.50 N
28.39 W

WELL DETAILS						
Name+N/-S	+E/-W	Northing	Easting	Latitude	Longitude	Slot
2H	0.00	0.00	592050.40	672261.69	32°37'35.052N	103°46'25.707W
						N/A

TARGET DETAILS						
Name	TVD	+N/-S	+E/-W	Northing	Easting	Shape
PBHL	9325.00	4085.50	-28.39	596135.90	672233.30	Point

SITE DETAILS
Lusk 28 West Fed Com 2H
Site Centre Northing: 592050.40
Easting: 672261.69
Ground Level: 3560.30
Positional Uncertainty: 0.00
Convergence: 0.30

FIELD DETAILS
Lea Co, New Mexico (Nad 27)
Geodetic System: US State Plane Coordinate System 1927
Ellipsoid: NAD27 (Clarke 1866)
Zone: New Mexico, Eastern Zone
Magnetic Model: IGRF2010
System Datum: Mean Sea Level
Local North: Grid North

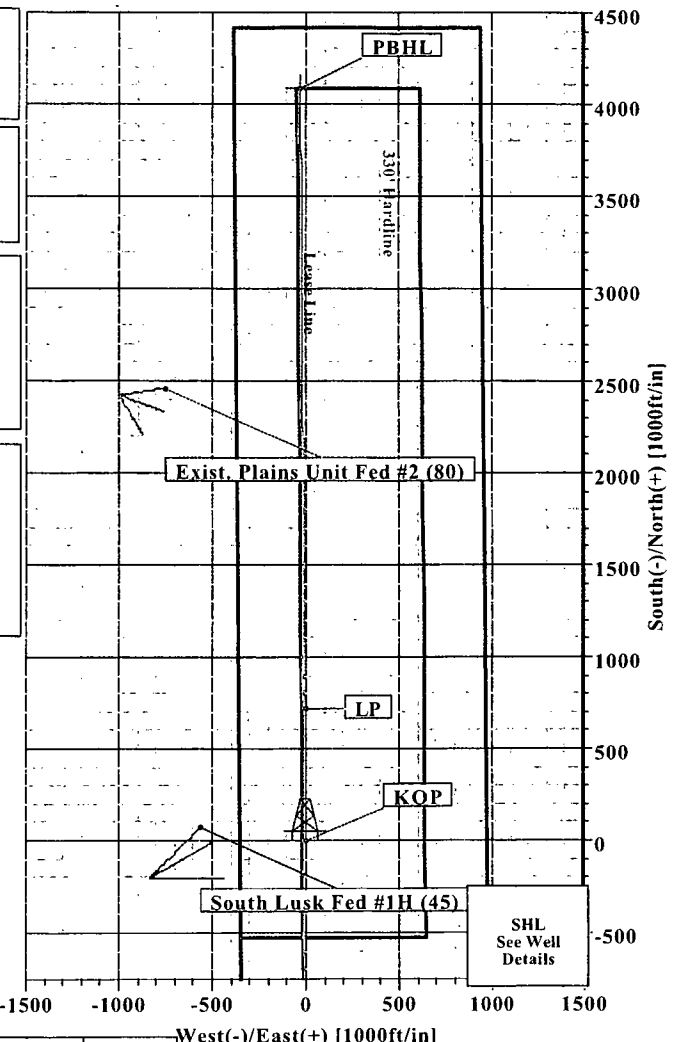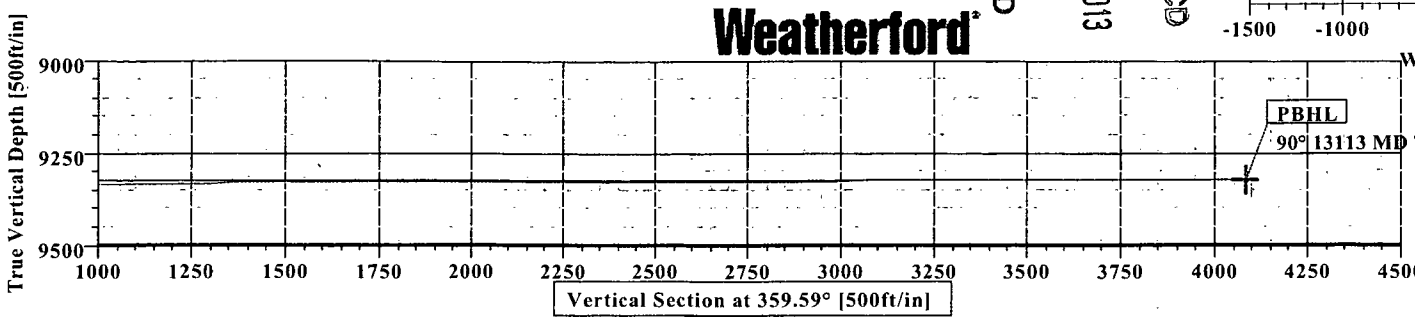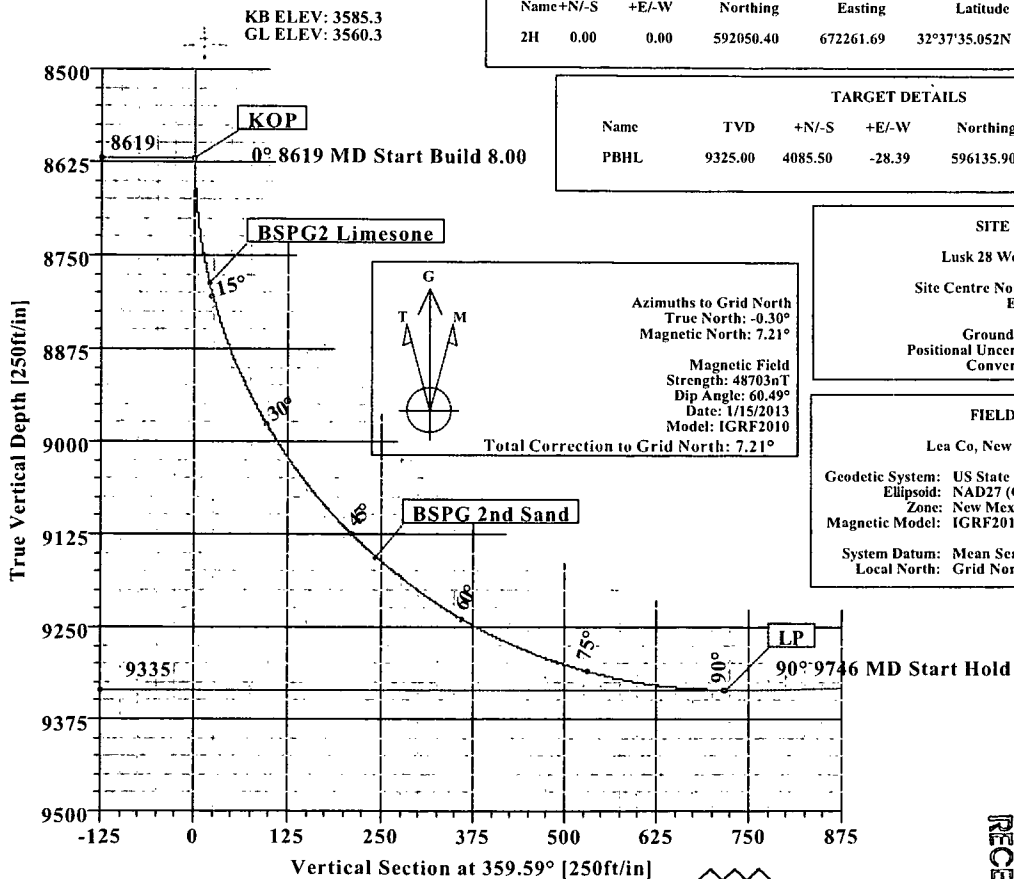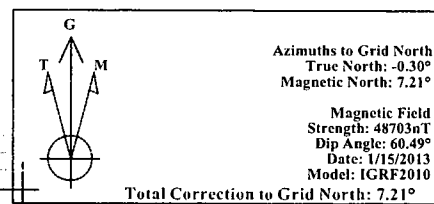

- LEGEND**
- Exist. Plains Unit Fed #2 (110)
 - Exist. Plains Unit Fed #2 (150 AZM)
 - Exist. Plains Unit Fed #2 (80)
 - South Lusk Fed #1H (45)
 - South Lusk Fed #1H (60)
 - South Lusk Fed #1H (90 AZM)
 - Plan #1



Weatherford International Ltd.

WFT Plan Report - X & Y's



Weatherford

Company: Occidental Permian Ltd. Date: 8/15/2012 Time: 07:59:04 Page: 1
 Field: Lea Co, New Mexico (Nad 27) Co-ordinate(NE) Reference: Well: 2H, Grid North
 Site: Lusk 28 West Fed Com 2H Vertical (TVD) Reference: SITE 3585.3
 Well: 2H Section (VS) Reference: Well (0.00N,0.00E,359.59Azi)
 Wellpath: 1 Survey Calculation Method: Minimum Curvature Db: Sybase

HOEBS OCD

JUL 05 2013

Plan: Plan #1 Date Composed: 8/10/2012
 Principal: Yes Version: 1
 Tied-to: From Surface

Field: Lea Co, New Mexico (Nad 27)

RECEIVED

Map System: US State Plane Coordinate System 1927 Map Zone: New Mexico, Eastern Zone
 Geo Datum: NAD27 (Clarke 1866) Coordinate System: Well Centre
 Sys Datum: Mean Sea Level Geomagnetic Model: IGRF2010

Site: Lusk 28 West Fed Com 2H

Site Position: Northing: 592050.40 ft Latitude: 32 37 35.052 N
 From: Map Easting: 672261.69 ft Longitude: 103 46 25.707 W
 Position Uncertainty: 0.00 ft North Reference: Grid
 Ground Level: 3560.30 ft Grid Convergence: 0.30 deg

Well: 2H Slot Name:
 Well Position: +N-S 0.00 ft Northing: 592050.40 ft Latitude: 32 37 35.052 N
 +E-W 0.00 ft Easting: 672261.69 ft Longitude: 103 46 25.707 W
 Position Uncertainty: 0.00 ft

Wellpath: 1 Drilled From: Surface
 Current Datum: SITE Height 3585.30 ft Tie-on Depth: 0.00 ft
 Magnetic Data: 1/15/2013 Above System Datum: Mean Sea Level
 Field Strength: 48703 nT Declination: 7.52 deg
 Vertical Section: Depth From (TVD) +N-S +E-W Mag Dip Angle: 60.49 deg
 ft ft ft Direction deg
 0.00 0.00 0.00 359.59

Plan Section Information

MD ft	Incl deg	Azim deg	TVD ft	+N/-S ft	+E/-W ft	DLS deg/100ft	Build deg/100ft	Turn deg/100ft	TFO deg	Target
0.00	0.00	359.60	0.00	0.00	0.00	0.00	0.00	0.00	0.00	
8618.81	0.00	359.60	8618.81	0.00	0.00	0.00	0.00	0.00	0.00	
9745.94	90.17	359.60	9335.00	718.31	-4.99	8.00	8.00	0.00	359.60	
13113.22	90.17	359.60	9325.00	4085.50	-28.39	0.00	0.00	0.00	0.00	PBHL

Survey

MD ft	Incl deg	Azim deg	TVD ft	N/S ft	E/W ft	VS ft	DLS deg/100ft	MapN ft	MapE ft	Comment
8600.00	0.00	359.60	8600.00	0.00	0.00	0.00	0.00	592050.40	672261.69	
8618.81	0.00	359.60	8618.81	0.00	0.00	0.00	0.00	592050.40	672261.69	KOP
8650.00	2.50	359.60	8649.99	0.68	0.00	0.68	8.00	592051.08	672261.69	
8700.00	6.50	359.60	8699.83	4.60	-0.03	4.60	8.00	592055.00	672261.66	
8750.00	10.50	359.60	8749.27	11.98	-0.08	11.98	8.00	592062.38	672261.61	
8787.56	13.50	359.60	8786.00	19.79	-0.14	19.79	8.00	592070.19	672261.55	BSPG2 Limesone
8800.00	14.50	359.60	8798.07	22.80	-0.16	22.80	8.00	592073.20	672261.53	
8850.00	18.50	359.60	8846.01	36.99	-0.26	36.99	8.00	592087.39	672261.43	
8900.00	22.50	359.60	8892.83	54.49	-0.38	54.49	8.00	592104.89	672261.31	
8950.00	26.50	359.60	8938.32	75.22	-0.52	75.22	8.00	592125.62	672261.17	
9000.00	30.50	359.60	8982.26	99.07	-0.69	99.07	8.00	592149.47	672261.00	
9050.00	34.50	359.60	9024.42	125.92	-0.88	125.93	8.00	592176.32	672260.81	
9100.00	38.50	359.60	9064.61	155.66	-1.08	155.66	8.00	592206.06	672260.61	
9150.00	42.50	359.60	9102.62	188.12	-1.31	188.12	8.00	592238.52	672260.38	
9200.00	46.50	359.60	9138.28	223.15	-1.55	223.16	8.00	592273.55	672260.14	
9226.25	48.60	359.60	9156.00	242.52	-1.69	242.53	8.00	592292.92	672260.00	BSPG 2nd Sand
9250.00	50.50	359.60	9171.41	260.59	-1.81	260.59	8.00	592310.99	672259.88	



Weatherford International Ltd.

WFT Plan Report - X & Y's



Weatherford

Company: Occidental Permian Ltd.
Field: Lea Co, New Mexico (Nad 27)
Site: Lusk 28 West Fed Com 2H
Well: 2H
Wellpath: 1

JUL 05 2013

RECEIVED

Date: 8/15/2012 Time: 07:59:04 Page: 2
Co-ordinate(NE) Reference: Well: 2H, Grid North
Vertical (TVD) Reference: SITE 3585.3
Section (VS) Reference: Well (0.00N,0.00E,359.59Azi)
Survey Calculation Method: Minimum Curvature Db: Sybase

Survey

MD ft	Incl deg	Azim deg	TVD ft	N/S ft	E/W ft	VS ft	DLS deg/100ft	MapN ft	MapE ft	Comment
9300.00	54.50	359.60	9201.84	300.24	-2.09	300.25	8.00	592350.64	672259.60	
9350.00	58.50	359.60	9229.44	341.93	-2.38	341.94	8.00	592392.33	672259.31	
9400.00	62.50	359.60	9254.06	385.43	-2.68	385.44	8.00	592435.83	672259.01	
9450.00	66.50	359.60	9275.58	430.55	-2.99	430.56	8.00	592480.95	672258.70	
9500.00	70.50	359.60	9293.91	477.06	-3.32	477.07	8.00	592527.46	672258.37	
9550.00	74.50	359.60	9308.94	524.73	-3.65	524.75	8.00	592575.13	672258.04	
9600.00	78.50	359.60	9320.62	573.34	-3.98	573.35	8.00	592623.74	672257.71	
9650.00	82.50	359.60	9328.87	622.64	-4.33	622.66	8.00	592673.04	672257.36	
9700.00	86.50	359.60	9333.67	672.40	-4.67	672.42	8.00	592722.80	672257.02	
9745.94	90.17	359.60	9335.00	718.31	-4.99	718.32	8.00	592768.71	672256.70	LP
9800.00	90.17	359.60	9334.84	772.37	-5.37	772.39	0.00	592822.77	672256.32	
9900.00	90.17	359.60	9334.54	872.37	-6.06	872.39	0.00	592922.77	672255.63	
10000.00	90.17	359.60	9334.25	972.36	-6.76	972.39	0.00	593022.76	672254.93	
10100.00	90.17	359.60	9333.95	1072.36	-7.45	1072.39	0.00	593122.76	672254.24	
10200.00	90.17	359.60	9333.65	1172.36	-8.15	1172.39	0.00	593222.76	672253.54	
10300.00	90.17	359.60	9333.36	1272.36	-8.84	1272.39	0.00	593322.76	672252.85	
10400.00	90.17	359.60	9333.06	1372.35	-9.54	1372.39	0.00	593422.75	672252.15	
10500.00	90.17	359.60	9332.76	1472.35	-10.23	1472.39	0.00	593522.75	672251.46	
10600.00	90.17	359.60	9332.47	1572.35	-10.93	1572.38	0.00	593622.75	672250.76	
10700.00	90.17	359.60	9332.17	1672.34	-11.62	1672.38	0.00	593722.74	672250.07	
10800.00	90.17	359.60	9331.87	1772.34	-12.32	1772.38	0.00	593822.74	672249.37	
10900.00	90.17	359.60	9331.57	1872.34	-13.01	1872.38	0.00	593922.74	672248.68	
11000.00	90.17	359.60	9331.28	1972.34	-13.71	1972.38	0.00	594022.74	672247.98	
11100.00	90.17	359.60	9330.98	2072.33	-14.40	2072.38	0.00	594122.73	672247.29	
11200.00	90.17	359.60	9330.68	2172.33	-15.10	2172.38	0.00	594222.73	672246.59	
11300.00	90.17	359.60	9330.39	2272.33	-15.79	2272.38	0.00	594322.73	672245.90	
11400.00	90.17	359.60	9330.09	2372.32	-16.49	2372.38	0.00	594422.72	672245.20	
11500.00	90.17	359.60	9329.79	2472.32	-17.18	2472.38	0.00	594522.72	672244.51	
11600.00	90.17	359.60	9329.50	2572.32	-17.88	2572.38	0.00	594622.72	672243.81	
11700.00	90.17	359.60	9329.20	2672.32	-18.57	2672.38	0.00	594722.72	672243.12	
11800.00	90.17	359.60	9328.90	2772.31	-19.27	2772.38	0.00	594822.71	672242.42	
11900.00	90.17	359.60	9328.60	2872.31	-19.96	2872.38	0.00	594922.71	672241.73	
12000.00	90.17	359.60	9328.31	2972.31	-20.66	2972.38	0.00	595022.71	672241.03	
12100.00	90.17	359.60	9328.01	3072.30	-21.35	3072.38	0.00	595122.70	672240.34	
12200.00	90.17	359.60	9327.71	3172.30	-22.05	3172.38	0.00	595222.70	672239.64	
12300.00	90.17	359.60	9327.42	3272.30	-22.74	3272.38	0.00	595322.70	672238.95	
12400.00	90.17	359.60	9327.12	3372.30	-23.44	3372.38	0.00	595422.70	672238.25	
12500.00	90.17	359.60	9326.82	3472.29	-24.13	3472.38	0.00	595522.69	672237.56	
12600.00	90.17	359.60	9326.52	3572.29	-24.83	3572.38	0.00	595622.69	672236.86	
12700.00	90.17	359.60	9326.23	3672.29	-25.52	3672.38	0.00	595722.69	672236.17	
12800.00	90.17	359.60	9325.93	3772.28	-26.22	3772.38	0.00	595822.68	672235.47	
12900.00	90.17	359.60	9325.63	3872.28	-26.91	3872.37	0.00	595922.68	672234.78	
13000.00	90.17	359.60	9325.34	3972.28	-27.61	3972.37	0.00	596022.68	672234.08	
13100.00	90.17	359.60	9325.04	4072.28	-28.30	4072.37	0.00	596122.68	672233.39	
13113.22	90.17	359.60	9325.00	4085.50	-28.39	4085.60	0.00	596135.90	672233.30	PBHL

Targets

Name	Description Dip.	Dir.	TVD ft	+N/-S ft	+E/-W ft	Map Northing ft	Map Easting ft	Latitude Deg Min Sec	Longitude Deg Min Sec
PBHL			9325.00	4085.50	-28.39	596135.90	672233.30	32 38 15.480 N	103 46 25.787 W



Weatherford International Ltd.
WFT Plan Report - X & Y's



Weatherford

Company: Occidental Permian Ltd.
Field: Lea Co, New Mexico (Nad 27)
Site: Lusk 28 West Fed Com 2H
Well: 2H
Wellpath: 1

Date: 8/15/2012 **Time:** 07:59:04 **Page:** 3
Co-ordinate(NE) Reference: Well: 2H, Grid North
Vertical (TVD) Reference: SITE 3585.3
Section (VS) Reference: Well (0.00N,0.00E,359.59Azi)
Survey Calculation Method: Minimum Curvature **Db:** Sybase

Casing Points

MD ft	TVD ft	Diameter in	Hole Size in	Name
4465.30	4465.30	0.000	0.000	Csg
6185.30	6185.30	0.000	0.000	Csg
8185.30	8185.30	0.000	0.000	Csg

Annotation

MD ft	TVD ft	
8618.81	8618.81	KOP
9745.94	9335.00	LP
13113.22	9325.00	PBHL

Formations

MD ft	TVD ft	Formations	Lithology	Dip Angle deg	Dip Direction deg
8787.56	8786.00	BSPG2 Limesone		0.00	0.00
9226.25	9156.00	BSPG 2nd Sand		0.00	0.00

HOBBS OCD

JUL 05 2013

RECEIVED

**Weatherford®****Weatherford Drilling Services**

GeoDec v5.03

HOBBS OCD

JUL 05 2013

~~RECEIVED~~

Report Date: August 14, 2012
Job Number: _____
Customer: Occidental Permian Ltd.
Well Name: Lusk 28 West Fed Com #2H
API Number: _____
Rig Name: _____
Location: Lea Co, New Mexico (Nad 27)
Block: _____
Engineer: Patrick Rudolph

US State Plane 1927	Geodetic Latitude / Longitude
System: New Mexico East 3001 (NON-EXACT)	System: Latitude / Longitude
Projection: SPC27 Transverse Mercator	Projection: Geodetic Latitude and Longitude
Datum: NAD 1927 (NADCON CONUS)	Datum: NAD 1927 (NADCON CONUS)
Ellipsoid: Clarke 1866	Ellipsoid: Clarke 1866
North/South 592050.400 USFT	Latitude 32.6264033 DEG
East/West 672261.690 USFT	Longitude -103.7738074 DEG
Grid Convergence: .30°	
Total Correction: +7.22°	

Geodetic Location WGS84	Elevation =	0.0 Meters
Latitude =	32.62640° N	32° 37 min 35.052 sec
Longitude =	103.77381° W	103° 46 min 25.707 sec

Magnetic Declination =	7.52°	[True North Offset]	
Local Gravity =	.9988 g	Checksum =	6694
Local Field Strength =	48699 nT	Magnetic Vector X =	23786 nT
Magnetic Dip =	60.49°	Magnetic Vector Y =	3138 nT
Magnetic Model =	IGRF-2010g11	Magnetic Vector Z =	42380 nT
Spud Date =	Jan 15, 2013	Magnetic Vector H =	23992 nT

Signed: _____

Date: _____


HOBBS OCD

JUL 05 2013

RECEIVED

BOP STACK for 16" Surface Casing

16-3/4" 5M BOP Stack

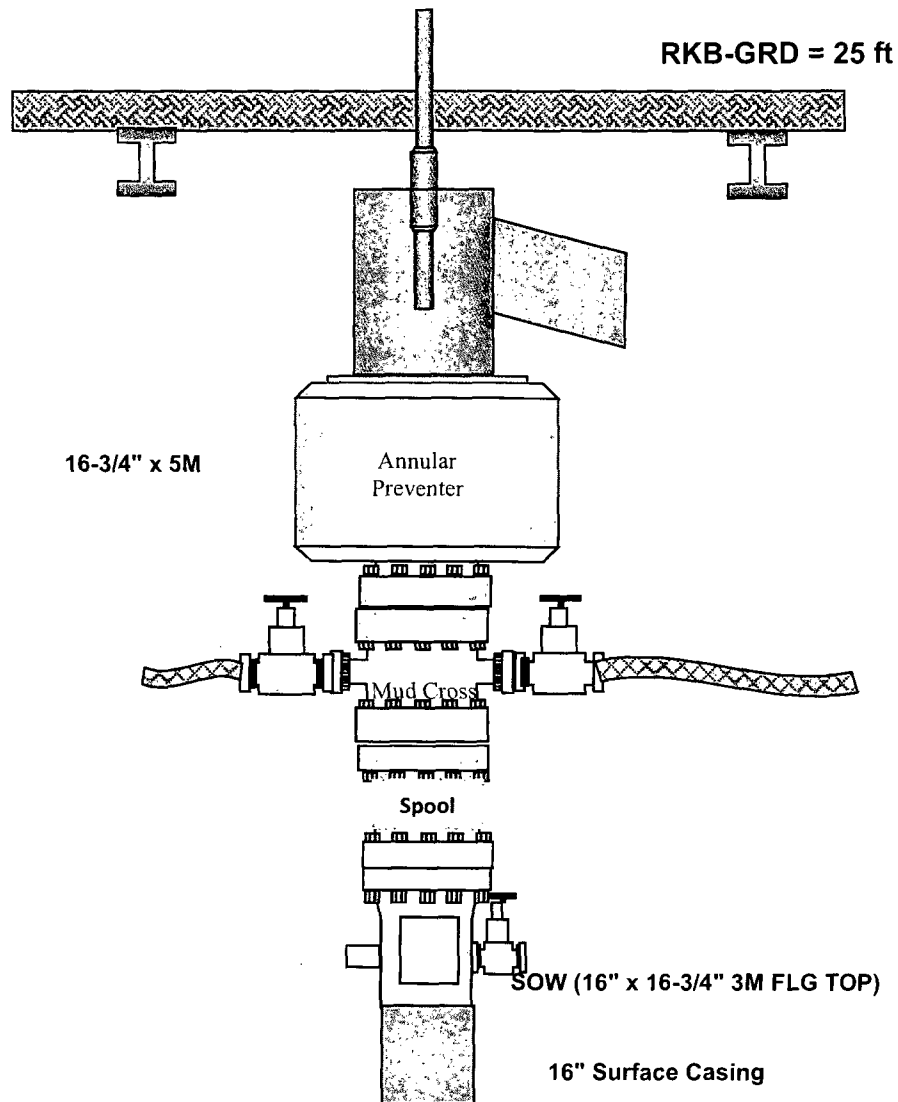

BOP Diagram

HOESS OCD

JUL 05 2013

RECEIVED

ANNULAR, HYDRA GR
13 5/8"x5M
(10M FLANGE)


CAMERON
'U' TYPE
DOUBLE


MUD CROSS WITH
4 1/16"x10M
OUTLET FLANGES

CAMERON
'U' TYPE
SINGLE



DSA, 11"x10M TO
13 5/8"x10M

BOP STACK

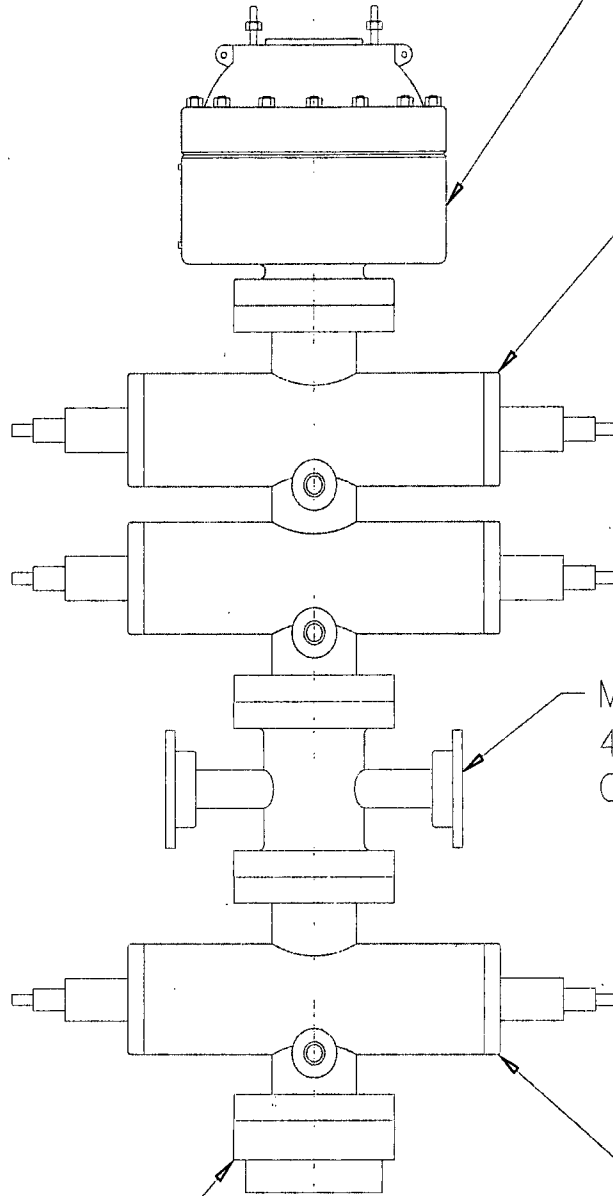

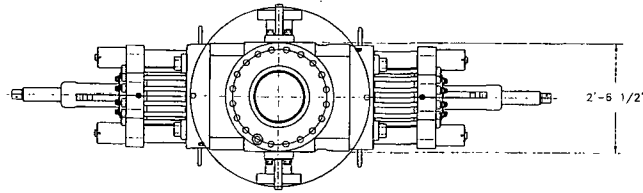

- LEGEND
- ① - 4 1/16"-10M FLANGED END GATE VALVE
 - ② - 4 1/16"-10M FLANGED END GATE VALVE WITH DOUBLE ACTING HYDRAULIC ACTUATOR
 - ③ - 2 1/16"-10M FLANGED END VALVE
 - ④ - 2 1/16"-10M FLANGED END CHECK VALVE
 - ⑤ - DOUBLE STUDDED ADAPTER

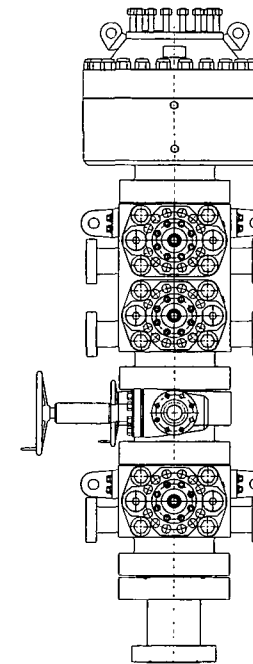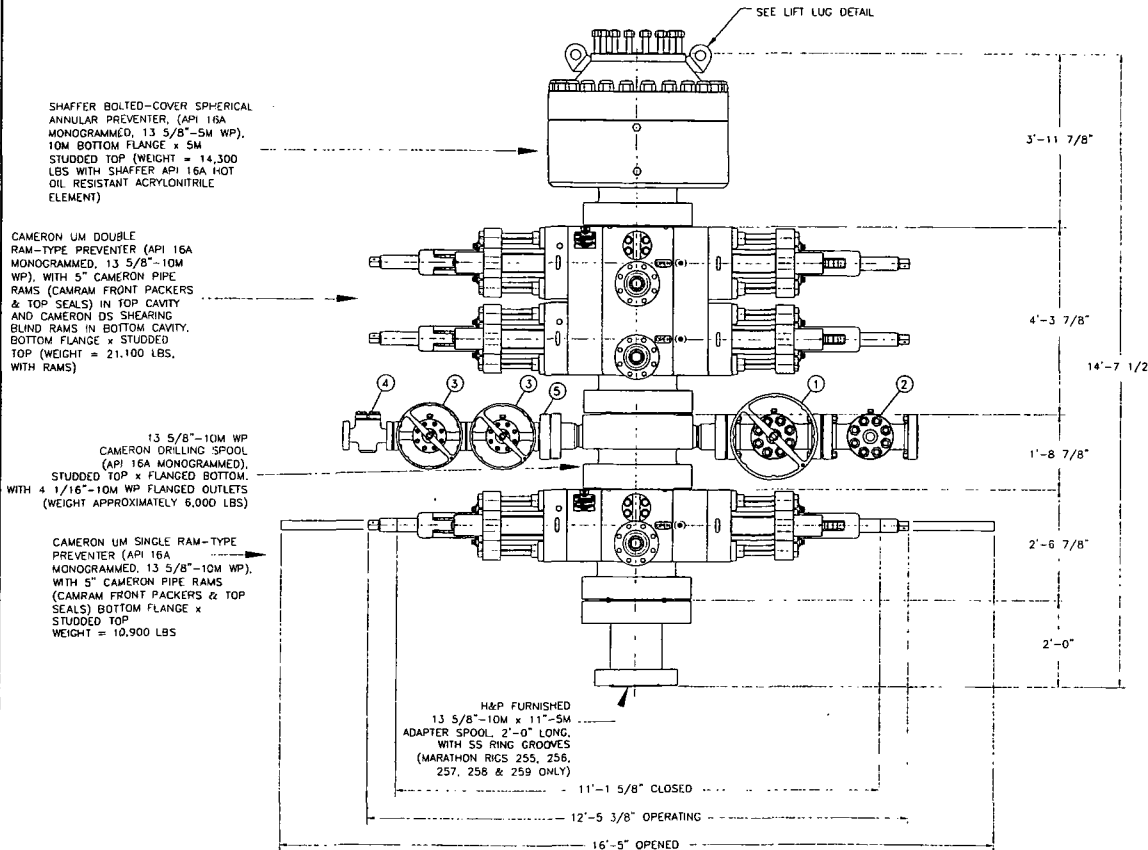

CAMERON LIFT EYES, 2 PER PREVENTER, 50 SHORT TON RATED CAPACITY EACH.

ISSUED FOR FABRICATION
December-18-2007
DRAFTSMAN
ENGINEER

API 6A MONOGRAMMED CAMERON CHOKES AND KILL WING VALVE ASSEMBLIES ARE NOT SHOWN FOR CLARITY
WEIGHTS DO NOT INCLUDE HOSES, ADAPTER SPOOLS OR QUICK CONNECT FITTINGS




HELMERICH & PAYNE
INTERNATIONAL DRILLING CO.

ENGINEERING APPROVAL	DATE	TITLE
JAV	12/18/07	13 5/8"-10M BOP 3 RAM STACK FLEXRIG3
JBG	4-10-07	ORIENTATION RIGGED DOUBLE STUDDED ADAPTER VALVES 1, 2, 3, AND 4 CHECK VALVE ADDED
JBG	4-04-07	6" ADDED TO SPACER ADAPTER SPOOL
WWL	02-07-07	ADDED ADAPTER SPOOL
WWL	06-13-02	CORRECTED BOP STACK
REV	DATE	DESCRIPTION
BY		

PROJECT: FLEXRIG3
DRAWN: MTS
DATE: 6-5-02
DWG. NO.: 210-P1-07
SCALE: 3/4"=1'
SHEET: 1 OF 1

PROPRIETARY

THIS DRAWING AND THE IDEAS AND INFORMATION INCLUDED IN THIS DRAWING ARE PROPRIETARY AND ARE NOT TO BE REPRODUCED, DISTRIBUTED OR DISCLOSED IN ANY MANNER, WITHOUT THE PRIOR, WRITTEN CONSENT OF A DULY AUTHORIZED OFFICER OF HELMERICH & PAYNE INT'L DRILLING CO.

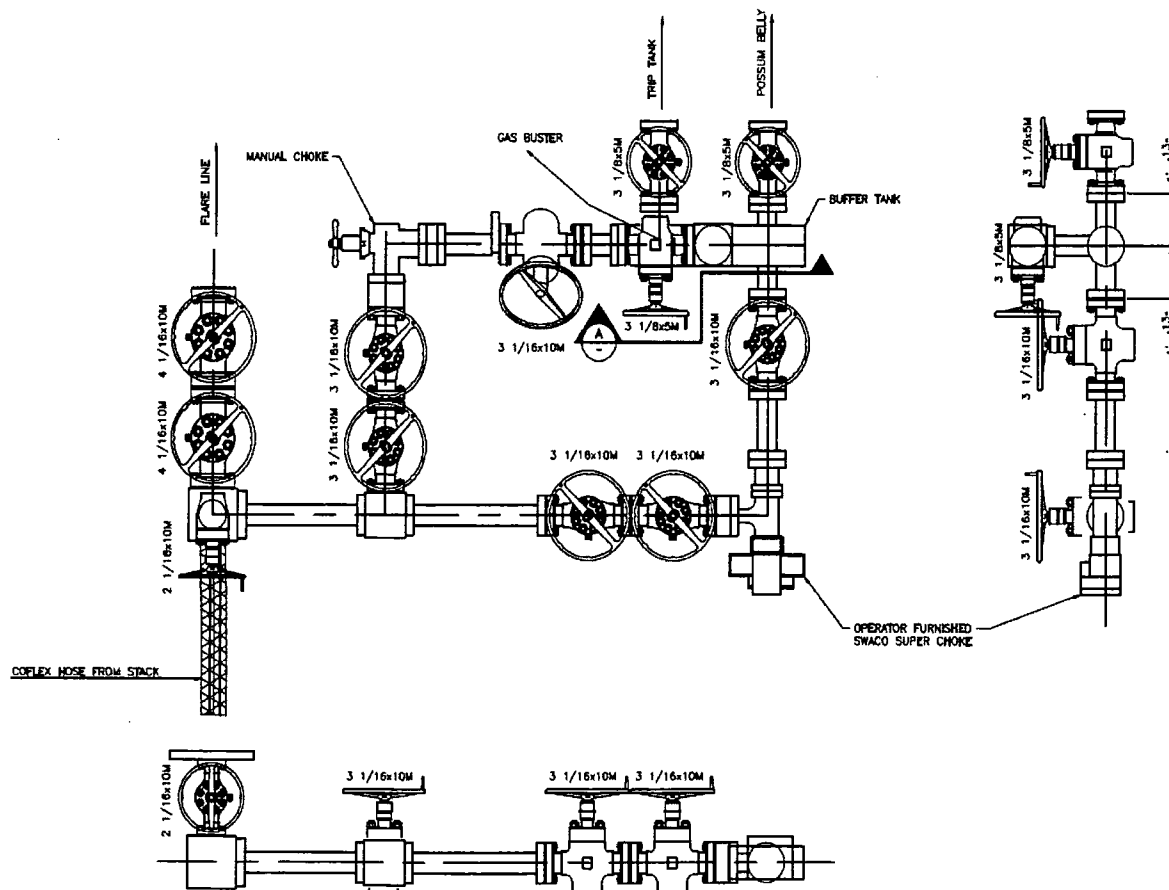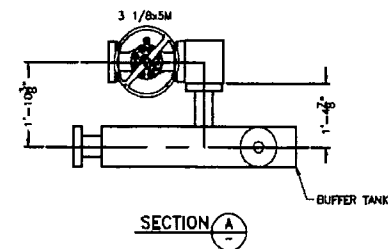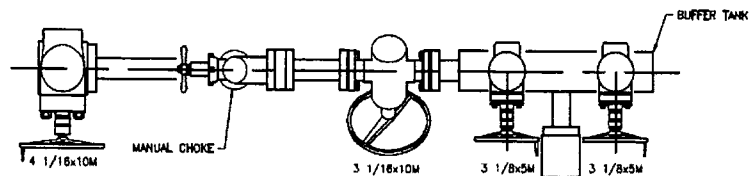

HOES OCD
JUL 05 2013
RECEIVED


ISSUED FOR FABRICATION
MARCH 8, 2006
DRAFTSMAN
ENGINEER

PROPRIETARY
THIS DRAWING AND THE IDEAS AND INFORMATION INCLUDED IN THIS DRAWING ARE PROPRIETARY AND ARE NOT TO BE REPRODUCED, DISTRIBUTED OR COPIED IN ANY MANNER WITHOUT THE PRIOR WRITTEN CONSENT OF A DULY AUTHORIZED OFFICER OF HELMERICH & PAYNE INTL DRILLING CO.


HELMERICH & PAYNE
INTERNATIONAL DRILLING CO.

ENGINEERING APPROVAL		DATE	TITLE
			CHOKE MANIFOLD
			CUSTOMER: H&P
			PROJECT: FLEXIG3
			DRAWN: MTS
			DATE: 2-28-02
			DWG. NO.:
			SCALE: 3/4"=1'
			SHEET: 1 OF 1
			216-P1-05
			REV: A


10M CHOKE MANIFOLD CONFIGURATION

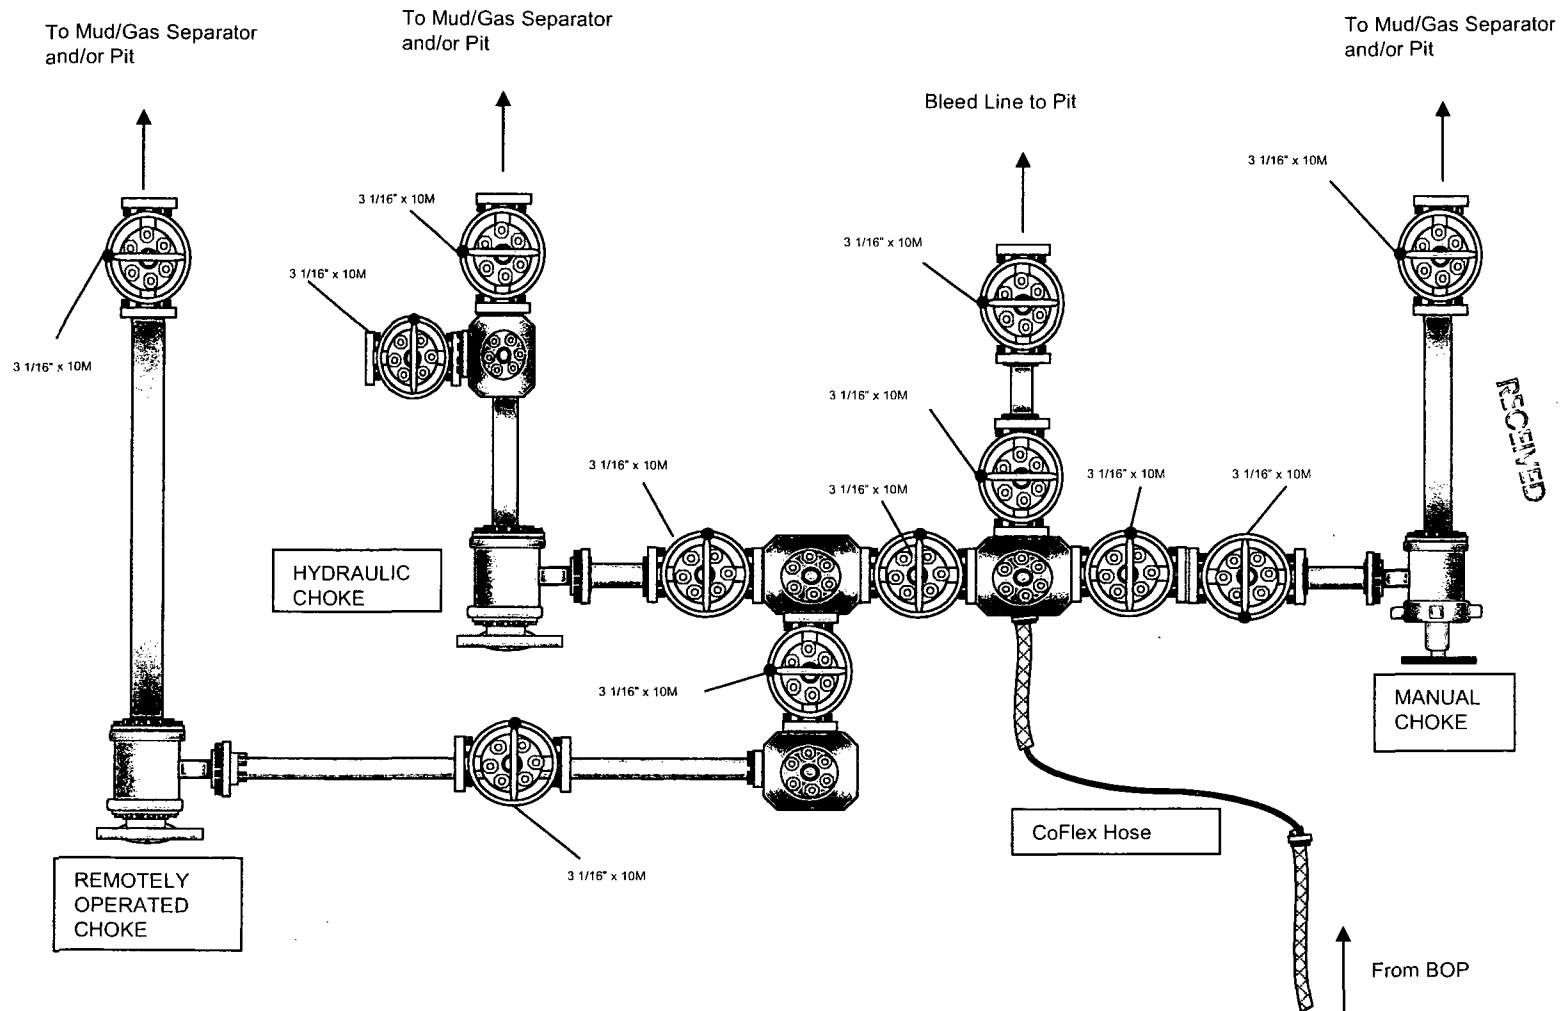

HOESS OCD
JUL 05 2013
RECEIVED

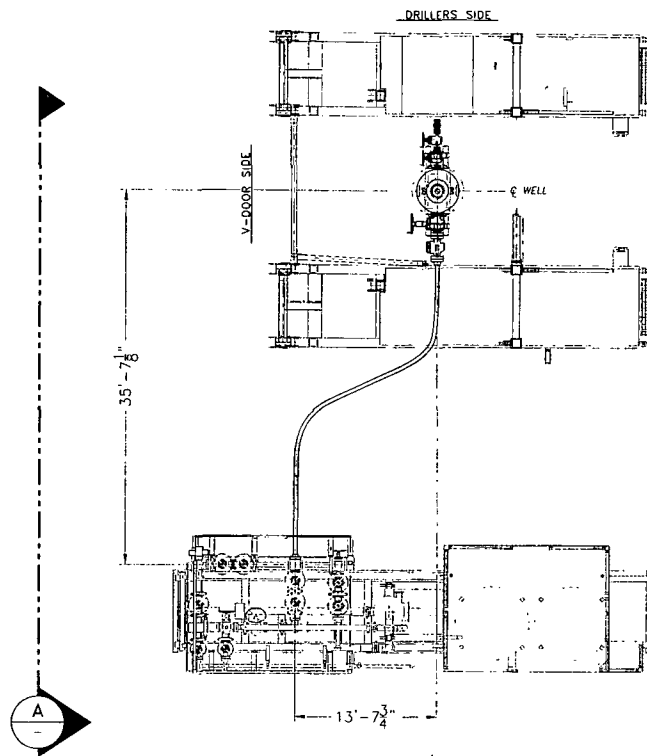

PLAN VIEW

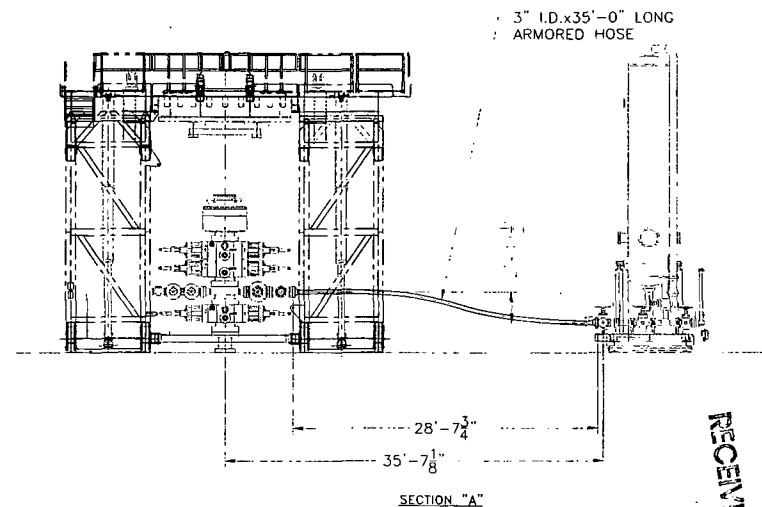

SECTION "A"

RECEIVED

JUL 05 2013

HOES CO

ISSUED FOR FABRICATION
December-19-2007
DRAFTSMAN _____
ENGINEER _____

PROPRIETARY

THIS DRAWING AND THE IDEAS AND INFORMATION INCLUDED IN THIS DRAWING ARE PROPRIETARY AND ARE NOT TO BE REPRODUCED, DISTRIBUTED OR DISCLOSED IN ANY MANNER, WITHOUT THE PRIOR, WRITTEN CONSENT OF A DULY AUTHORIZED OFFICER OF HELMERICH & PAYNE INT'L DRILLING CO.

HELMERICH & PAYNE
INTERNATIONAL DRILLING CO.

ENGINEERING APPROVAL DATE

TITLE

CHOKE LINE SYSTEM
FLEXRIG3

CUSTOMER

PROJECT

DRAWN: JBG

DATE: 4-10-07

DWG. NO.:

REV:

SCALE: 3/16"=1'


SHEET: 2 OF 11

210-P1-07

A


REV	DATE	DESCRIPTION	BY
▲			
▲			
▲			
▲	12/18/07	REMOVED SHEET TOTAL CALLOUT	JAY

10M REMOTE KILL LINE SCHEMATIC

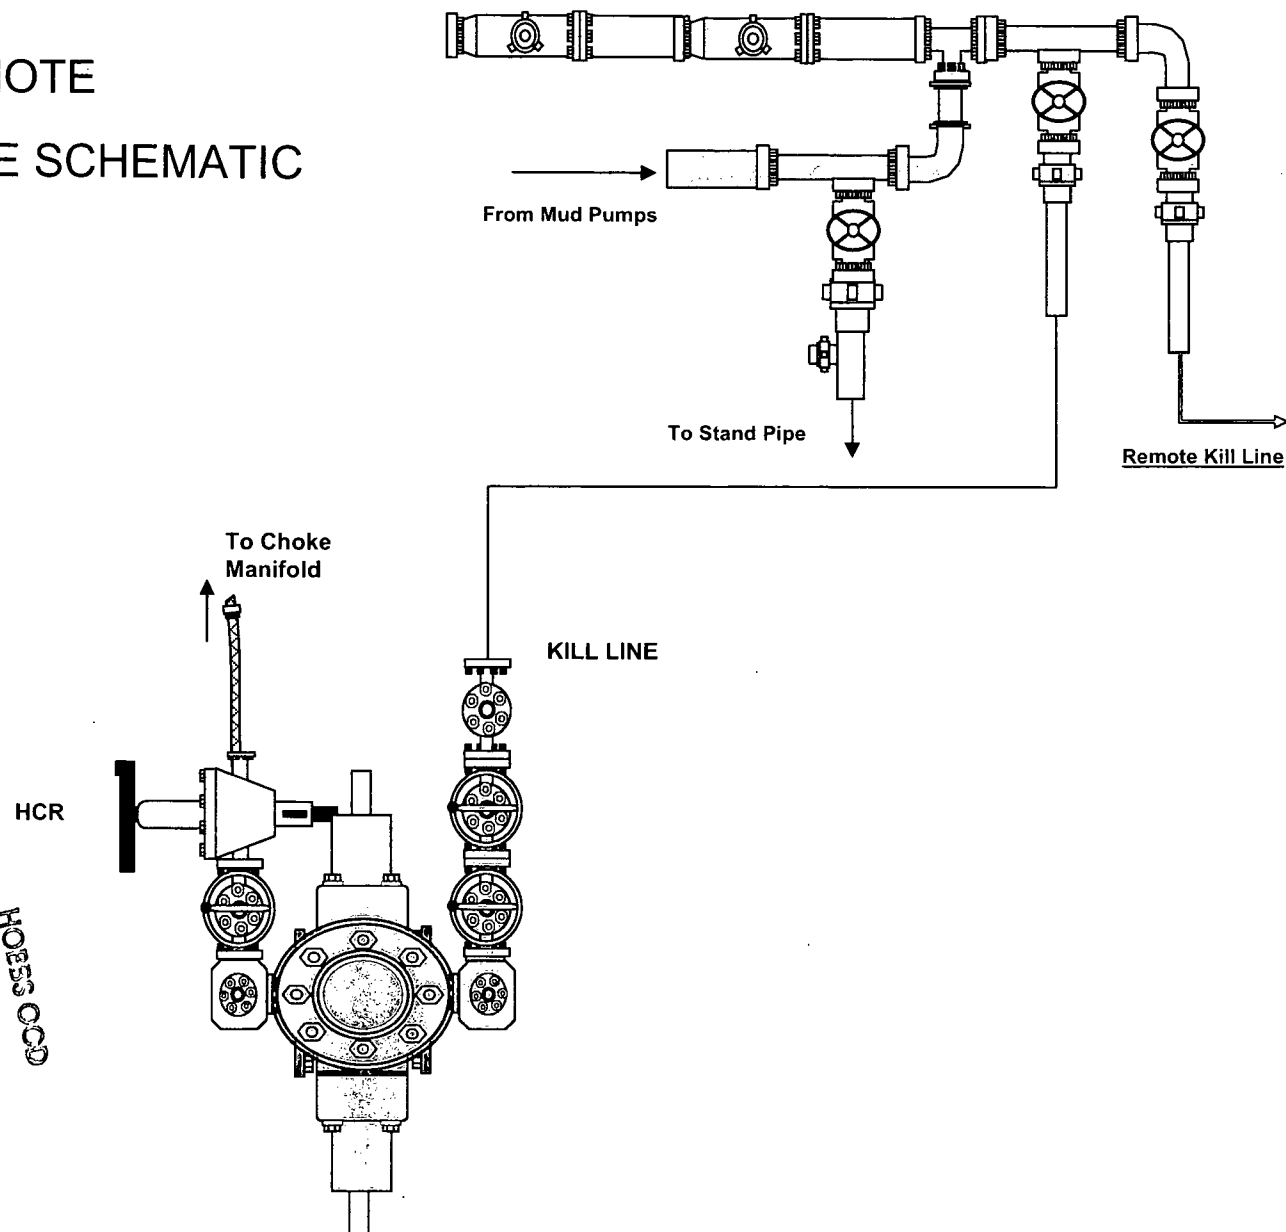

HOESS OCD
JUL 05 2013
RECEIVED


Flare Line Diagram

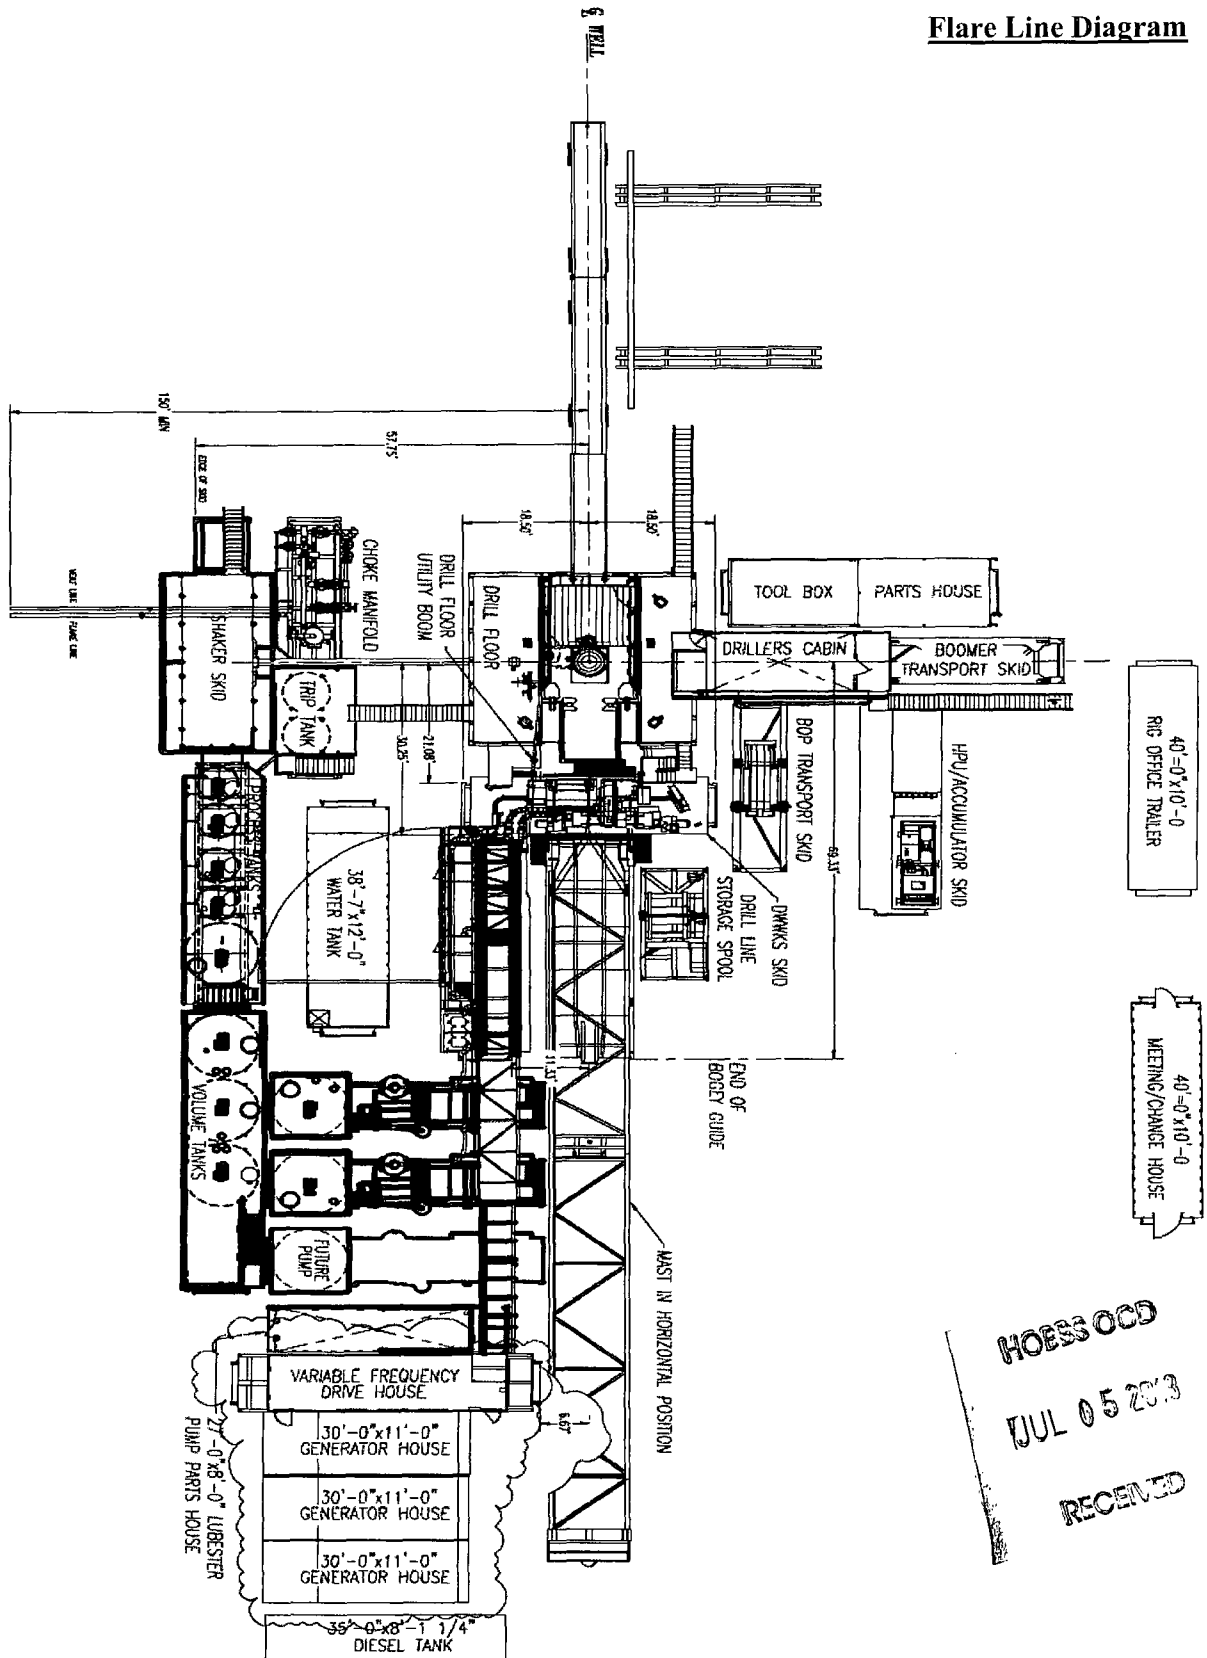

HOESS OGD
JUL 05 2013
RECEIVED

OXY FLEX III PAD (SCOMI Closed Loop System)

Level Area-No Caliche-For Offices and Living Quarters

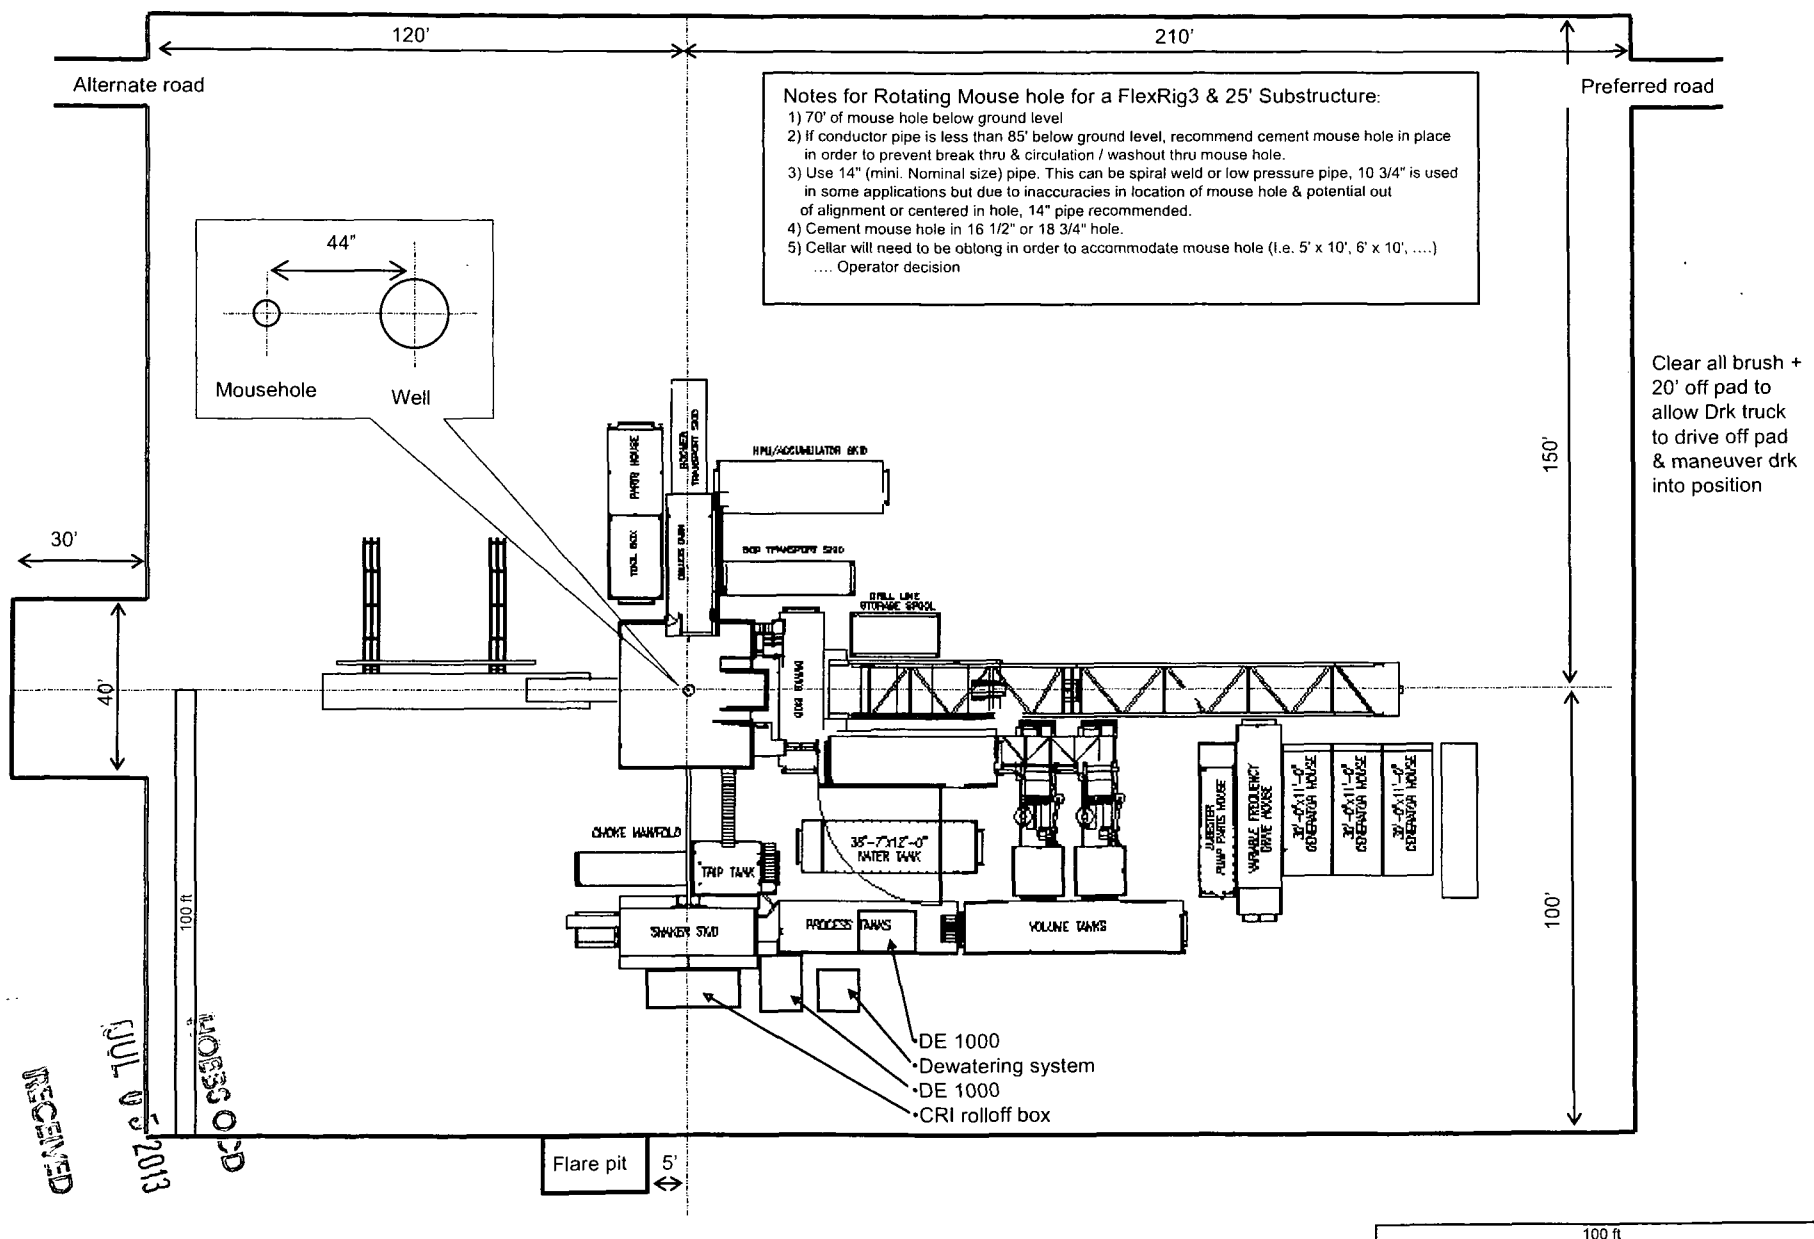


CERTIFICATE OF CONFORMITY

Supplier : CONTITECH RUBBER INDUSTRIAL KFT.
Equipment : 6 pcs. Choke and Kill Hose with installed couplings
Type : 3" x 10,67 m WP: 10000 psi
Supplier File Number : 412638
Date of Shipment : April. 2008
Customer : Phoenix Beattie Co.
Customer P.o. : 002491
Referenced Standards
/ Codes / Specifications : API Spec 16 C
Serial No.: 52754,52755,52776,52777,52778,52782

STATEMENT OF CONFORMITY

We hereby certify that the above items/equipment supplied by us are in conformity with the terms, conditions and specifications of the above Purchaser Order and that these items/equipment were fabricated inspected and tested in accordance with the referenced standards, codes and specifications and meet the relevant acceptance criteria and design requirements.

COUNTRY OF ORIGIN HUNGARY/EU

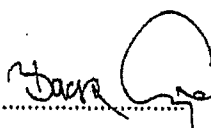Signed : 

ContiTech Rubber
Industrial Kft.
Quality Control Dept.
(3)

Date: 04. April. 2008

Position: Q.C. Manager

HOESS OCD
JUL 05 2013
RECEIVED

Coflex Hose Certification

Page: 1/1

HOBBS OCD

JUL 05 2013

RECEIVED

21	20	19	18	17	16	15



PHOENIX Beattie

PA No	006330	Client	HELMERICH & PAYNE INT'L DRILLING	Cont Ref	370-369-001	Page	1
-------	--------	--------	----------------------------------	----------	-------------	------	---

[illegible]

We hereby certify that these goods have been inspected by our Quality Management System, and to the best of our knowledge are found to conform to relevant industry standards within the requirements of the purchase order as issued to Phoenix Beattie Corporation.

05/23/09

HOBBS OCD
JUL 05 2013
RECEIVED

Coflex Hose Certification

Form No 100/12

**Phoenix Beattie Corp**

11535 Brittsboro Park Drive
Houston, TX 77041
Tel: (832) 327-0141
Fax: (832) 327-0148
E-mail: mail@phoenixbeattie.com
www.phoenixbeattie.com

HOBBS OCD

JUL 05 2013

Delivery Note

Customer Order Number	370-369-001	Delivery Note Number	003078	Page	1 RECEIVED
Customer / Invoice Address HELMERICH & PAYNE INT'L DRILLING CO 1437 SOUTH BOULDER TULSA, OK 74119		Delivery / Address HELMERICH & PAYNE IDC ATTN: JOE STEPHENSON - RIG 370 13609 INDUSTRIAL ROAD HOUSTON, TX 77015			

Customer Acc No	Phoenix Beattie Contract Manager	Phoenix Beattie Reference	Date
H01	JJL	006330	05/23/2008

Item No	Beattie Part Number / Description	Qty Ordered	Qty Sent	Qty To Follow
1	HP10CK3A-35-4F1 3" 10K 16C C&K HOSE x 35ft OAL CW 4.1/16" API SPEC FLANGE E/ End 1: 4.1/16" 10Kpsi API Spec 6A Type 6BX Flange End 2: 4.1/16" 10Kpsi API Spec 6A Type 6BX Flange c/w BX155 Standard ring groove at each end Suitable for H2S Service Working pressure: 10,000psi Test pressure: 15,000psi Standard: API 16C Full specification Armor Guarding: Included Fire Rating: Not Included Temperature rating: -20 Deg C to +100 Deg C	1	1	0
2	SECK3-HPF3 LIFTING & SAFETY EQUIPMENT TO SUIT HP10CK3-35-F1 2 x 160mm ID Safety Clamps 2 x 244mm ID Lifting Collars & element C's 2 x 7ft Stainless Steel wire rope 3/4" OD 4 x 7.75t Shackles	1	1	0
3	SC725-200CS SAFETY CLAMP 200MM 7.25T C/S GALVANISED	1	1	0

Continued...



All goods remain the property of Phoenix Beattie until paid for in full. Any damage or shortage on this delivery must be advised within 5 days. Returns may be subject to a handling charge.

Coflex Hose Certification



HOESS OCD Fluid Technology
JUL 05 2013 Quality Document

RECEIVED

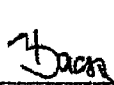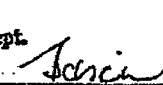QUALITY CONTROL INSPECTION AND TEST CERTIFICATE				CERT. N°: 746	
PURCHASER: Phoenix Beattie Co.				P.O. N°: 002491	
CONTITECH ORDER N°: 412638		HOSE TYPE: 3" ID Choke and Kill Hose			
HOSE SERIAL N°: 52777		NOMINAL / ACTUAL LENGTH: 10,67 m			
W.P. 68,96 MPa 10000 psi		T.P. 103,4 MPa 15000 psi		Duration: 60 ~ min.	
Pressure test with water at ambient temperature See attachment. (1 page) ↑ 10 mm = 10 Min. → 10 mm = 25 MPa					
COUPLINGS					
Type	Serial N°		Quality	Heat N°	
3" coupling with 4 1/16" Flange end	917 913		AISI 4130	T7998A	
			AISI 4130	26984	
INFOCHIP INSTALLED				API Spec 16 C Temperature rate: "B"	
All metal parts are flawless					
WE CERTIFY THAT THE ABOVE HOSE HAS BEEN MANUFACTURED IN ACCORDANCE WITH THE TERMS OF THE ORDER AND PRESSURE TESTED AS ABOVE WITH SATISFACTORY RESULT.					
Date:	Inspector		Quality Control		
04. April. 2008			  ContiTech Rubber Industrial Kft. Quality Control Dept. (1)		

Coflex Hose Certification

Form No 100/12

**Phoenix Beattie Corp**

11535 Brittmore Park Drive
Houston, TX 77041
Tel: (832) 327-0141
Fax: (832) 327-0148
E-mail: sales@phoenixbeattie.com
www.phoenixbeattie.com

HOBSS OCD

JUL 05 2013

Delivery Note

Customer Order Number	370-369-001	Delivery Note Number	003078	Page	1 RECEIVED
Customer / Invoice Address HELMERICH & PAYNE INT'L DRILLING CO 1437 SOUTH BOULDER TULSA, OK 74119		Delivery / Address HELMERICH & PAYNE IDC ATTN: JOE STEPHENSON - RIG 370 13609 INDUSTRIAL ROAD HOUSTON, TX 77015			

Customer Acc'No	Phoenix Beattie Contract Manager	Phoenix Beattie Reference	Date
H01	JJL	006330	05/23/2008

Item No	Beattie Part Number / Description	Qty Ordered	Qty Sent	Qty To Follow
4	SC725-132CS SAFETY CLAMP 132MM 7.25T C/S GALVANIZED C/W BOLTS	1	1	0
5	00CERT-HYDRO HYDROSTATIC PRESSURE TEST CERTIFICATE	1	1	0
6	00CERT-LOAD LOAD TEST CERTIFICATES	1	1	0
7	00FREIGHT INBOUND / OUTBOUND FREIGHT PRE-PAY & ADD TO FINAL INVOICE NOTE: MATERIAL MUST BE ACCOMPANIED BY PAPERWORK INCLUDING THE PURCHASE ORDER, RIG NUMBER TO ENSURE PROPER PAYMENT	1	1	0

Phoenix Beattie Inspection Signature :


Received in Good Condition : Signature

Print Name


Date

All goods remain the property of Phoenix Beattie until paid for in full. Any damage or shortage on this delivery must be advised within 5 days.
Returns may be subject to a handling charge.

BILL OF MATERIALS				
ITEM	QTY	DESCRIPTION	LENGTH	WEIGHT

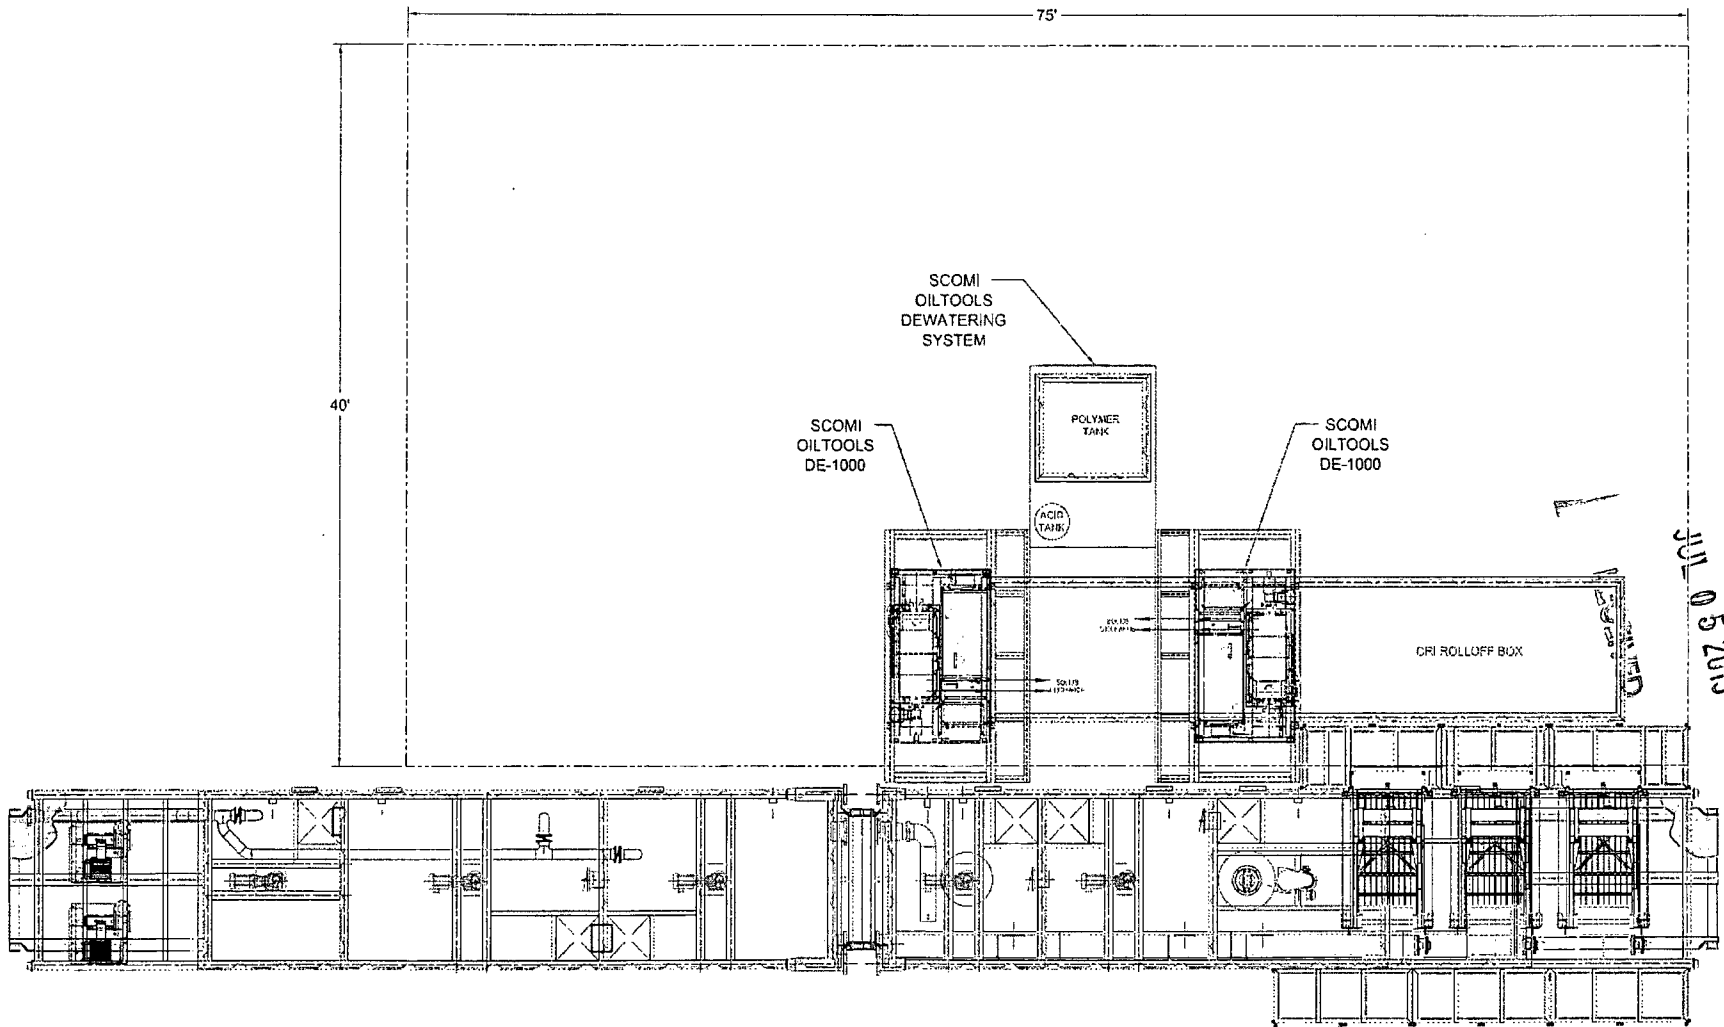

				1. ALL STRUCTURAL MATERIAL SHALL BE ASTM - A36. 2. ALL PIPE SCH. 40 MATERIAL SA 105 Gr. B. 3. ALL FLANGES SHALL BE SCRT. 150# & MATERIAL SA 105. 4. ALL WELDS SCH. 40 MATERIAL SHALL BE SA 234 OR WPS. 5. TANK FABRICATION SHALL BE IN ACCORDANCE WITH API-650.	FILE 1 CLOSED LOOP SYSTEM BASIC LAYOUT AND TIE IN OXY - H&P - FLEX RIGS / PG 1 OF 2	Scomi 301 N. Sam Houston Parkway East, Suite 300, Houston, Texas 77060 PHONE: (281) 290-7010, FAX: (281) 290-0909
				The design, information and disclosure on this drawing are the exclusive copyrighted property of Scomi International Limited and are not to be reproduced or disclosed to others by the owner, in any form, or transmitted, or transferred into a machine language or used for manufacture or other purposes without the written permission of Scomi International Limited. In receipt of such permission, such use is strictly for the purposes covered. This drawing and any copies shall be returned to Scomi International Limited upon request.	DRAWN BY: PTH DATE: 10/30/08 CHECKED BY: DMS DATE: 11/03/08 APPROVED BY: NTS SEAL: D JOB NO: 521S-014	REV: A

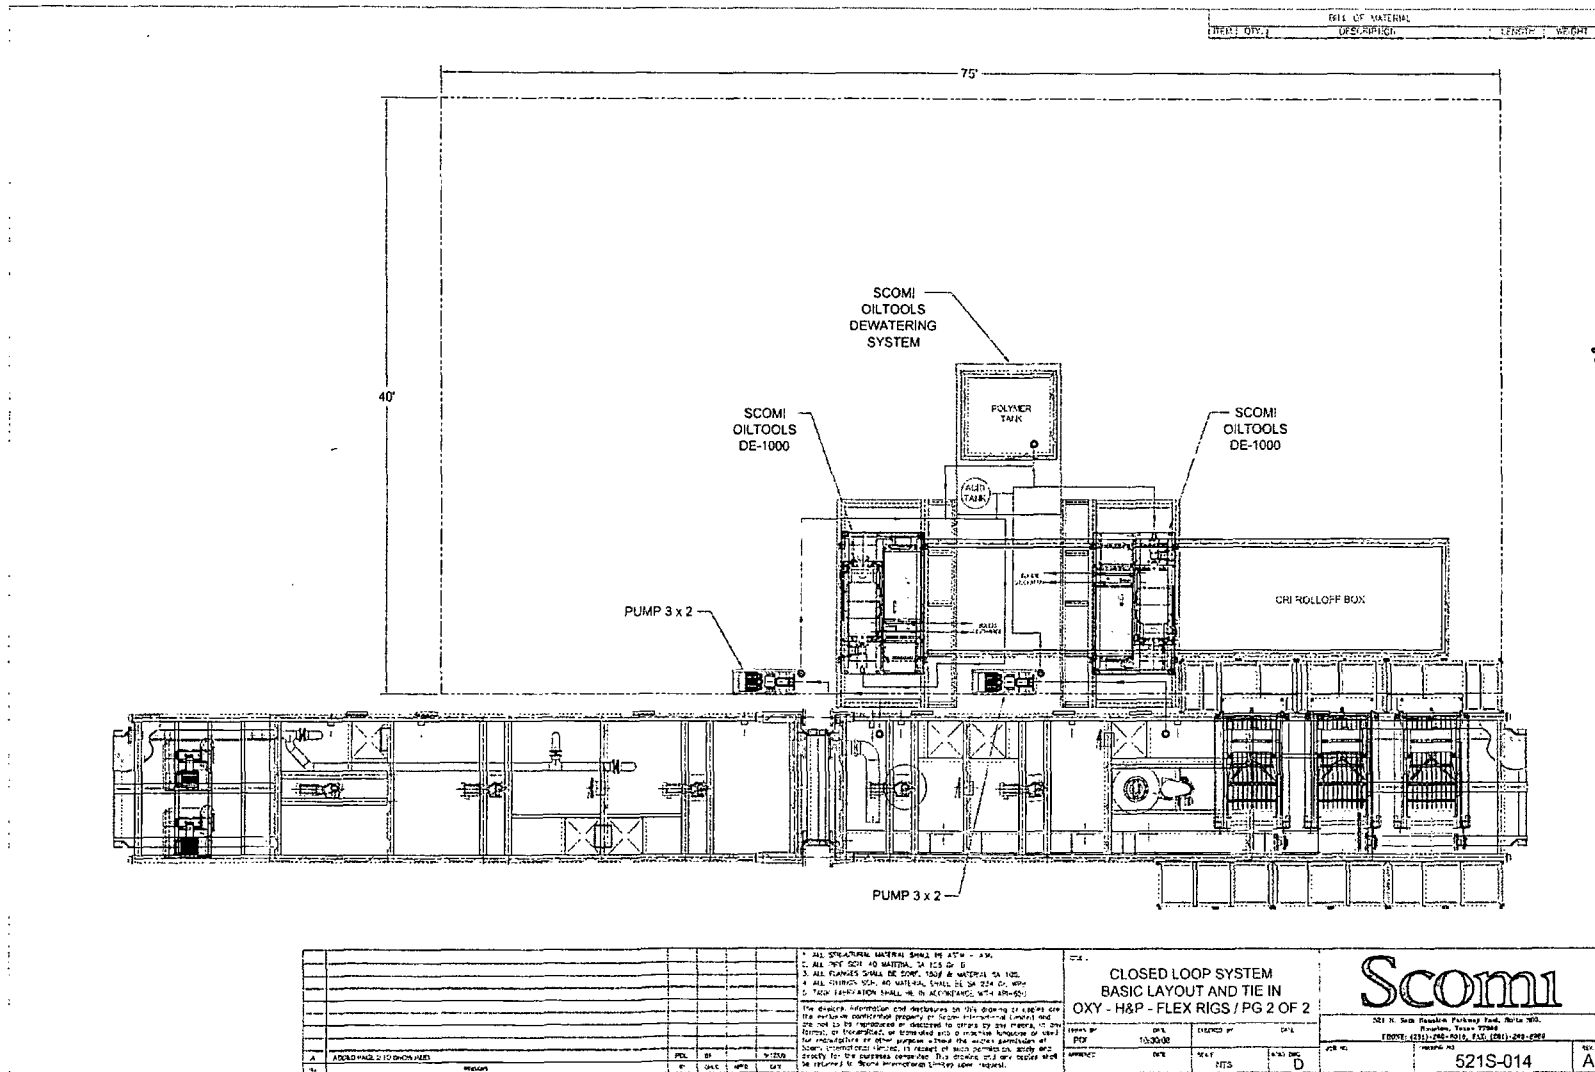

RECEIVED
 JUL 05 2013
 HOESS OCD