

HOBBS OGD

Form C-102

Revised August 1, 2011

DISTRICT I

1625 N. French Dr., Hobbs, NM 88240
Phone (505) 393-8181 Fax: (505) 393-0720

DISTRICT II

811 S. First St., Artesia, NM 88210
Phone (505) 748-1283 Fax: (505) 748-9720

DISTRICT III

1000 Rio Brazos Rd., Aztec, NM 87410
Phone (505) 334-8178 Fax: (505) 334-8170

DISTRICT IV

1220 S. St. Francis Dr., Santa Fe, NM 87505
Phone (505) 478-3400 Fax: (505) 478-3402State of New Mexico
Energy, Minerals and Natural Resources Department

OIL CONSERVATION DIVISION

1220 South St. Francis Dr.
Santa Fe, New Mexico 87505

AUG 14 2013

Submit one copy to appropriate
District Office

RECEIVED

WELL LOCATION AND ACREAGE DEDICATION PLAT

□ AMENDED REPORT

API Number 30-025-41348	Pool Code 97293	Pool Name OTO Chiso; Bone Springs South
Property Code 39456	Property Name MERCHANT LIVESTOCK STATE COM (24)	Well Number 3H
GRID No. 260511	Operator Name GMT EXPLORATION CO., LLC	Elevation 3478'

Surface Location

UL or lot No.	Section	Township	Range	Lot Idn	Feet from the	North/South line	Feet from the	East/West line	County
O	24	22 S	34 E		40	SOUTH	3020	WEST	LEA

Bottom Hole Location If Different From Surface

UL or lot No.	Section	Township	Range	Lot Idn	Feet from the	North/South line	Feet from the	East/West line	County
B	24	22 S	34 E		330	NORTH	3020	WEST	LEA

Dedicated Acres	Joint or Infill	Consolidation Code	Order No.
100			

NO ALLOWABLE WILL BE ASSIGNED TO THIS COMPLETION UNTIL ALL INTERESTS HAVE BEEN CONSOLIDATED
OR A NON-STANDARD UNIT HAS BEEN APPROVED BY THE DIVISION

N: 504768.0 E: 819510.5 NAD 83 3020' N: 504789.2 E: 822151.8 NAD 83 BH 330' N: 504811.6 E: 824793.0 NAD 83 PROPOSED BOTTOM HOLE LOCATION Lat - N 32°23'00.77" Long - W 103°25'20.72" NMSPCE- N 504463.6 E 822531.9 (NAD-83)	OPERATOR CERTIFICATION I hereby certify that the information contained herein is true and complete to the best of my knowledge and belief, and that this organization either owns a working interest or unleased mineral interest in the land including the proposed bottom hole location or has a right to drill this well at this location pursuant to a contract with an owner of such a mineral or working interest, or to a voluntary pooling agreement or a compulsory pooling order heretofore entered by the division. Signature KEITH KRESS Date 8/14/13 Printed Name Kress@gmtexploration.com Email Address
N: 502128.0 E: 819526.8 NAD 83 3020' N: 502179.8 E: 824809.1 NAD 83 SURFACE LOCATION Lat - N 32°22'12.08" Long - W 103°25'20.86" NMSPCE- N 499542.5 E 822562.3 (NAD-83)	SURVEYOR CERTIFICATION I hereby certify that the well location shown on this plat was plotted from field notes of actual surveys made by me or under my supervision, and that the same is true and correct to the best of my belief. Date Surveyed 8/14/13 Signature & Seal of Professional Surveyor GARY L. JONES Certificate No. Gary L. Jones 7977 BASIN SURVEYS 28997

AUG 21 2013

dm

SECTION 24, TOWNSHIP 22 SOUTH, RANGE 34 EAST, N.M.P.M.,
LEA COUNTY, NEW MEXICO.

HOESS OGD

AUG 09 2013

RECEIVED



PROPOSED LEASE ROAD 2274.4'

MERCHANT 24 1H
AND 25 1H

GMT EXPLORATION CO., LLC
MERCHANT LIVESTOCK STATE COM 24 #3H
ELEV. - 3478'

Lat - N 32°22'12.08"
Long - W 103°25'20.86"
NMSPCE- N 499542.5
E 822562.3
(NAD-83)

150' WEST
OFF SET □
3474.9'

150' EAST
□ OFF SET
3479.4'

SECTION LINE

150' NORTH
OFF SET
3479.6' □

150' SOUTH
OFF SET
3474.6' □

EUNICE NM, IS ±15 MILES TO THE NORTHEASTERLY OF LOCATION.

200 0 200 400 FEET

SCALE: 1" = 200'

Directions to Location:

FROM THE JUNCTION OF ANTELOPE AND DELAWARE,
GO EAST ON DELAWARE FOR 2.0 MILES TURNING
NORTH 3.1 MILES TURNING EAST 0.5 MILES TO WELL
PAD AND PROPOSED LEASE ROAD.

GMT EXPLORATION CO., LLC

REF: MERCHANT LIVESTOCK STATE COM 24 #3H / WELL PAD TOPO

THE MERCHANT LIVESTOCK STATE COM 24 #3H LOCATED 40'

FROM THE SOUTH LINE AND 3020' FROM THE WEST LINE OF

SECTION 24, TOWNSHIP 22 SOUTH, RANGE 34 EAST,

N.M.P.M., LEA COUNTY, NEW MEXICO.

BASIN SURVEYS P.O. BOX 1786-HOBBS, NEW MEXICO

W.O. Number: 28997

Drawn By: J. SMALL

Date: 07-18-2013 Disk: JMS 28997

Survey Date: 07-11-2013

Sheet 1 of 1 Sheets

SECTION 24, TOWNSHIP 22 SOUTH, RANGE 34 EAST, N.M.P.M.,
LEA COUNTY, NEW MEXICO.

HOBBS OGD

AUG 02 2013

RECEIVED



PROPOSED LEASE ROAD 2274.4'

150' NORTH
OFF SET
3479.6'



GMT EXPLORATION CO., LLC
MERCHANT LIVESTOCK STATE COM 24 #3H
ELEV. - 3478'

Lat - N 32°22'12.08"
Long - W 103°25'20.86"
NMSPCE- N 499542.5
E 822562.3
(NAD-83)

150' WEST
OFF SET □
3474.9'



150' EAST
□ OFF SET
3479.4'

SECTION LINE

150' SOUTH
OFF SET
3474.6'

200 0 200 400 FEET
SCALE: 1" = 200'

GMT EXPLORATION CO., LLC

REF: MERCHANT LIVESTOCK STATE COM 24 #3H / WELL PAD TOPO

THE MERCHANT LIVESTOCK STATE COM 24 #3H LOCATED 40'
FROM THE SOUTH LINE AND 3020' FROM THE WEST LINE OF
SECTION 24, TOWNSHIP 22 SOUTH, RANGE 34 EAST,

N.M.P.M., LEA COUNTY, NEW MEXICO.

BASIN SURVEYS P.O. BOX 1786-HOBBS, NEW MEXICO

W.O. Number: 28997


Drawn By: J. SMALL

Date: 07-18-2013

Disk: JMS 28997

Survey Date: 07-11-2013

Sheet 1 of 1 Sheets

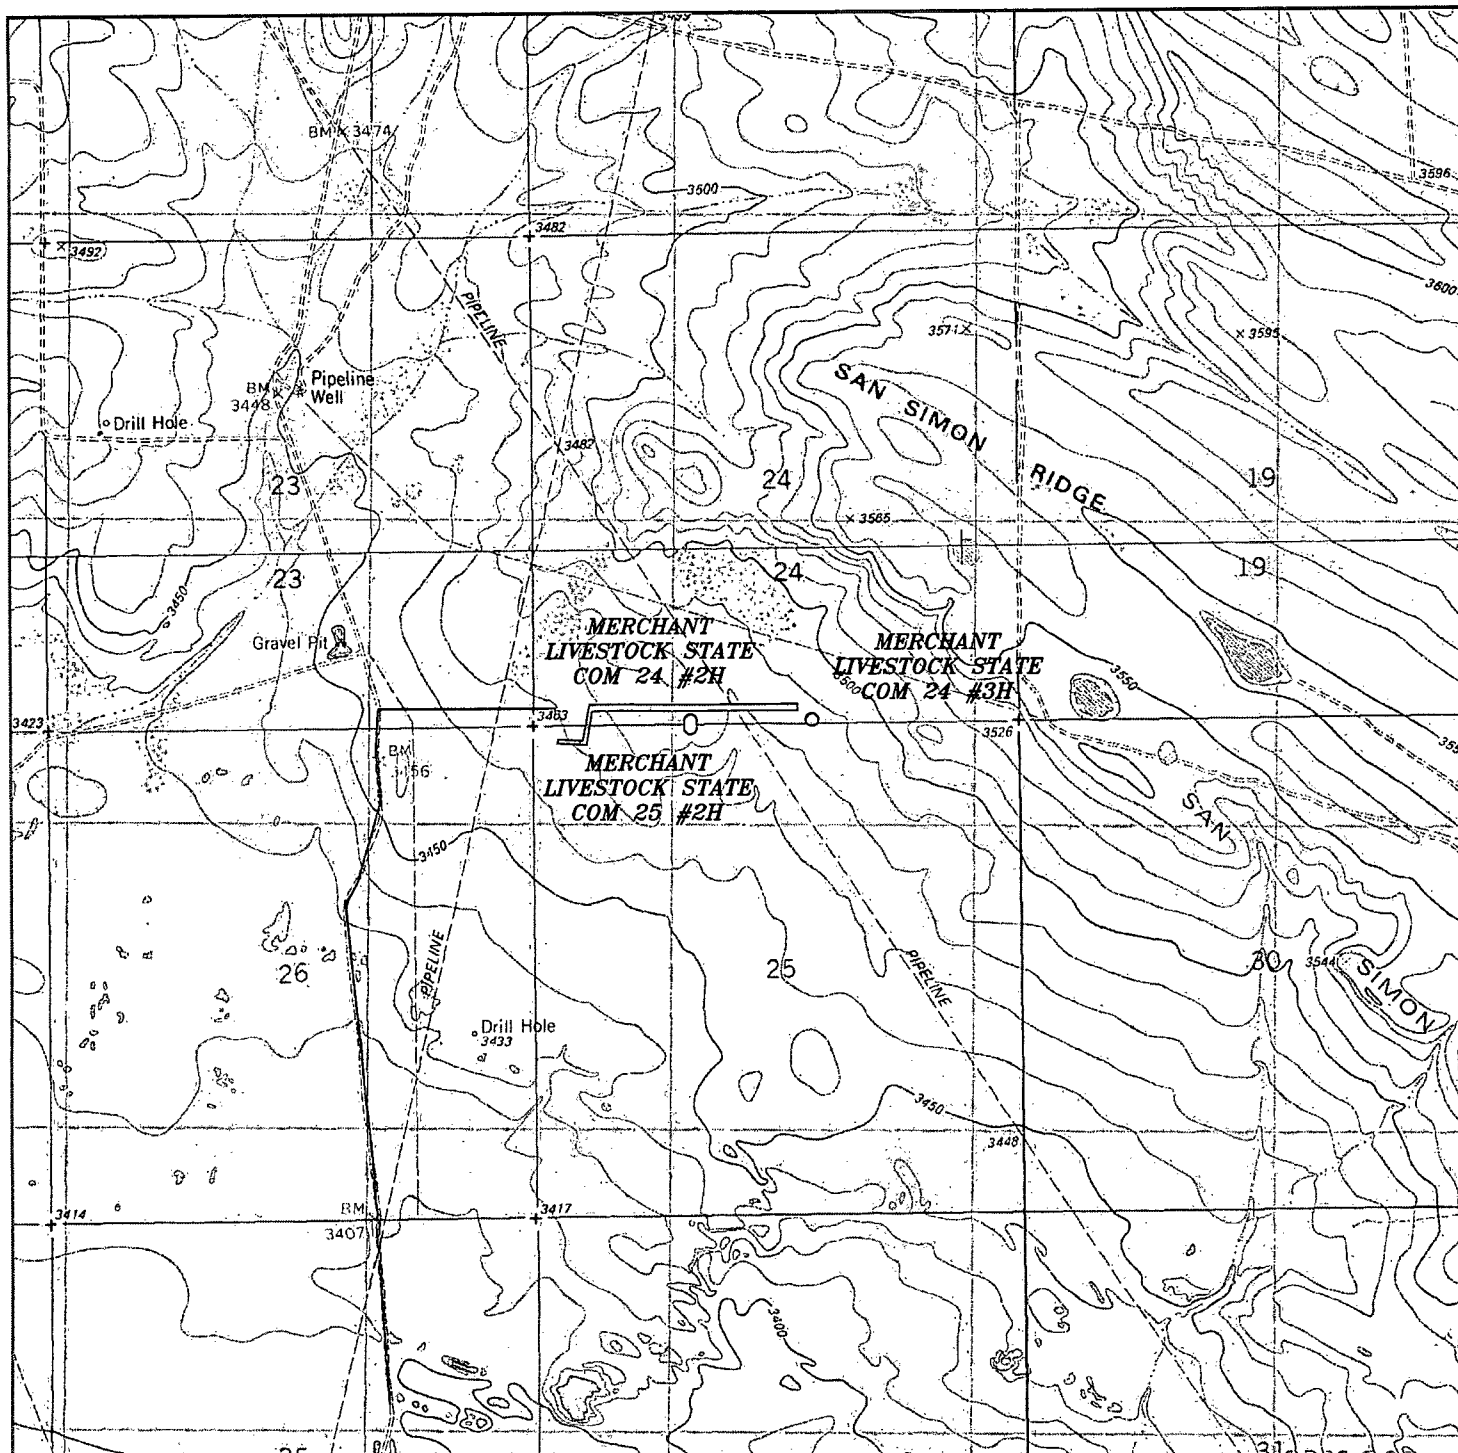

MERCHANT LIVESTOCK STATE COM 24 #3H
 Located 40' FSL and 3020' FWL
 Section 24, Township 22 South, Range 34 East,
 N.M.P.M., Lea County, New Mexico.

AUG 03 2013

RECEIVED

basin
surveys

focused on excellence
 in the oilfield

P.O. Box 1786
 1120 N. West County Rd.
 Hobbs, New Mexico 88241
 (575) 393-7316 - Office
 (575) 392-2206 - Fax
 basinsurveys.com


W.O. Number: JMS 28997

Survey Date: 07-11-2013

Scale: 1" = 2000'

Date: 07-18-2013

GMT
EXPLORATION
CO., LLC

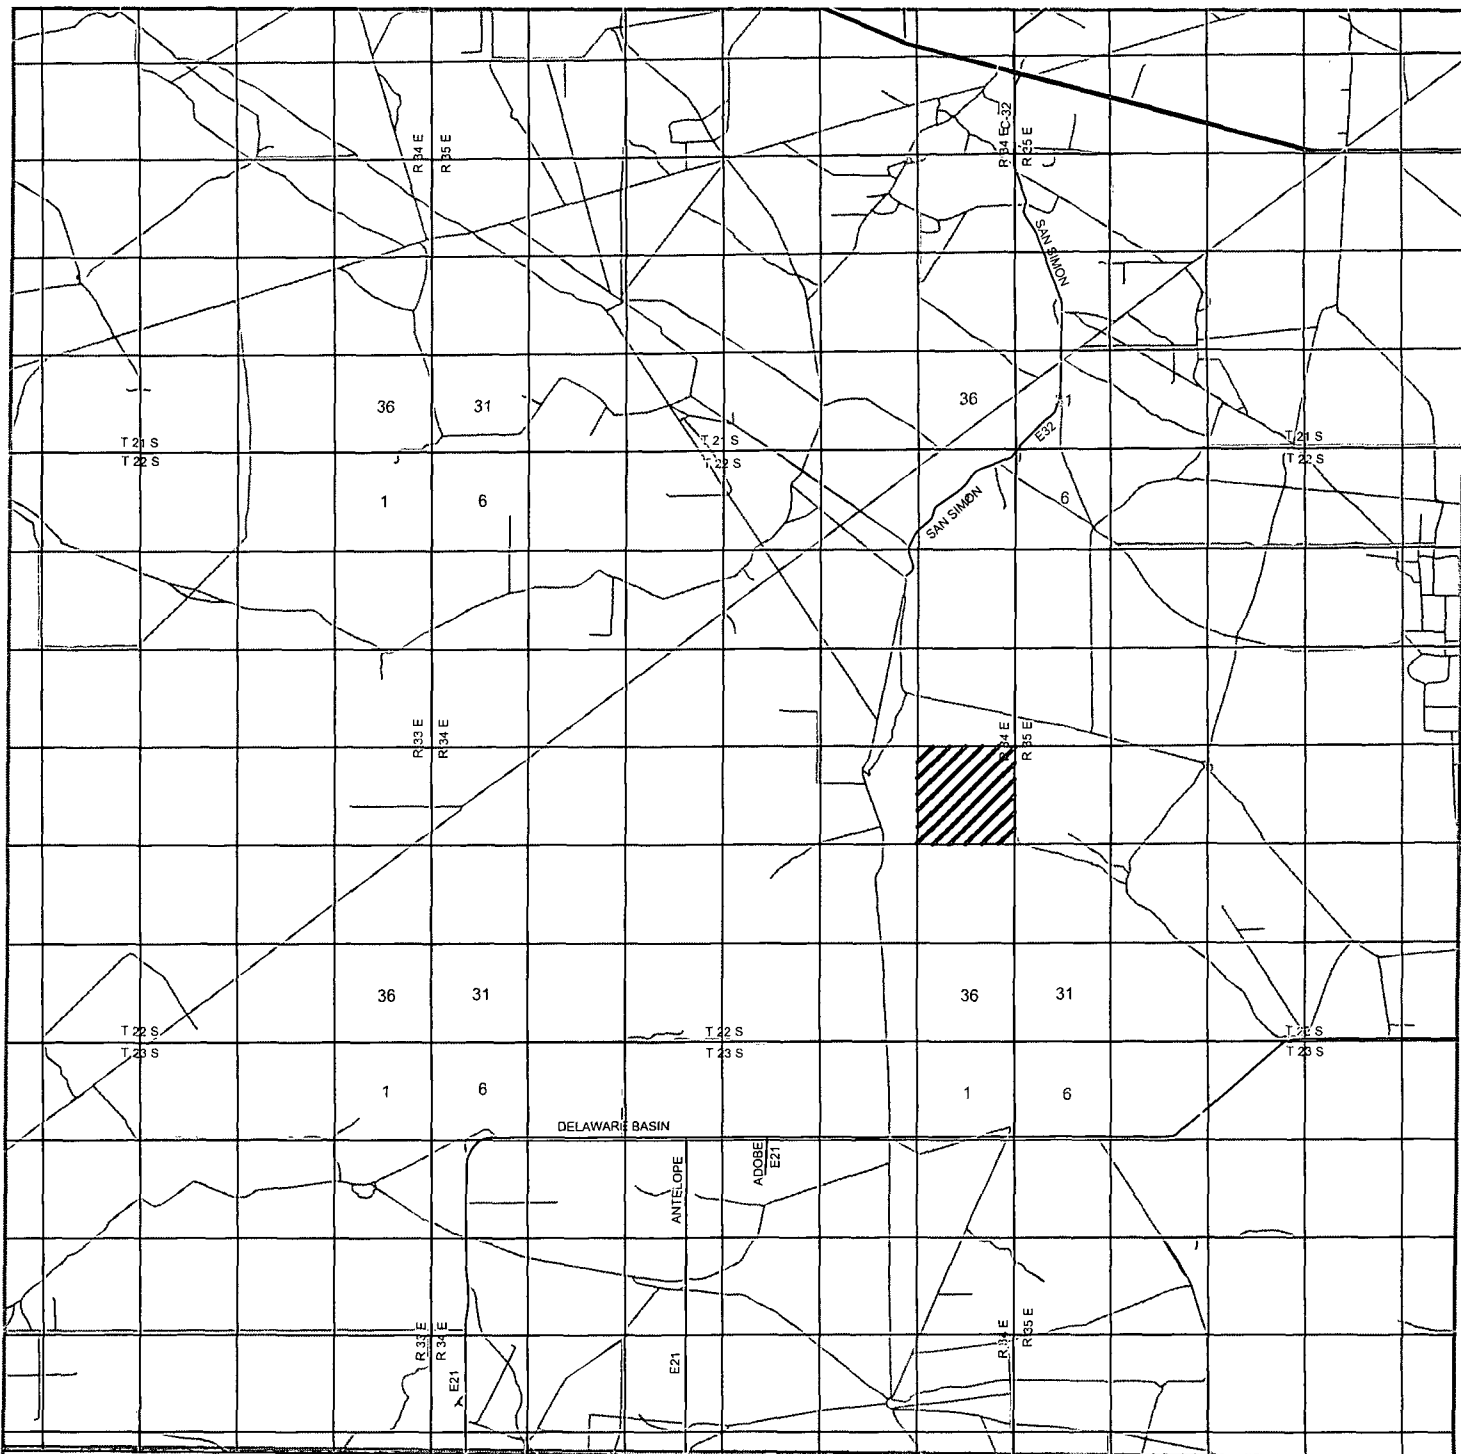

MERCHANT LIVESTOCK STATE COM 24 #3H

MOBIS OOD

Located 40' FSL and 3020' FWL

Section 24, Township 22 South, Range 34 East,
N.M.P.M., Lea County, New Mexico.

AUG 09 2013

RECEIVED

basin
surveys
focused on excellence
in the oilfield

P.O. Box 1786
1120 N. West County Rd.
Hobbs, New Mexico 88241
(575) 393-7316 - Office
(575) 392-2206 - Fax
basinsurveys.com


W.O. Number: JMS 28997

Survey Date: 07-11-2013

Scale: 1" = 2 Miles

Date: 07-18-2013

GMT
EXPLORATION
CO., LLC

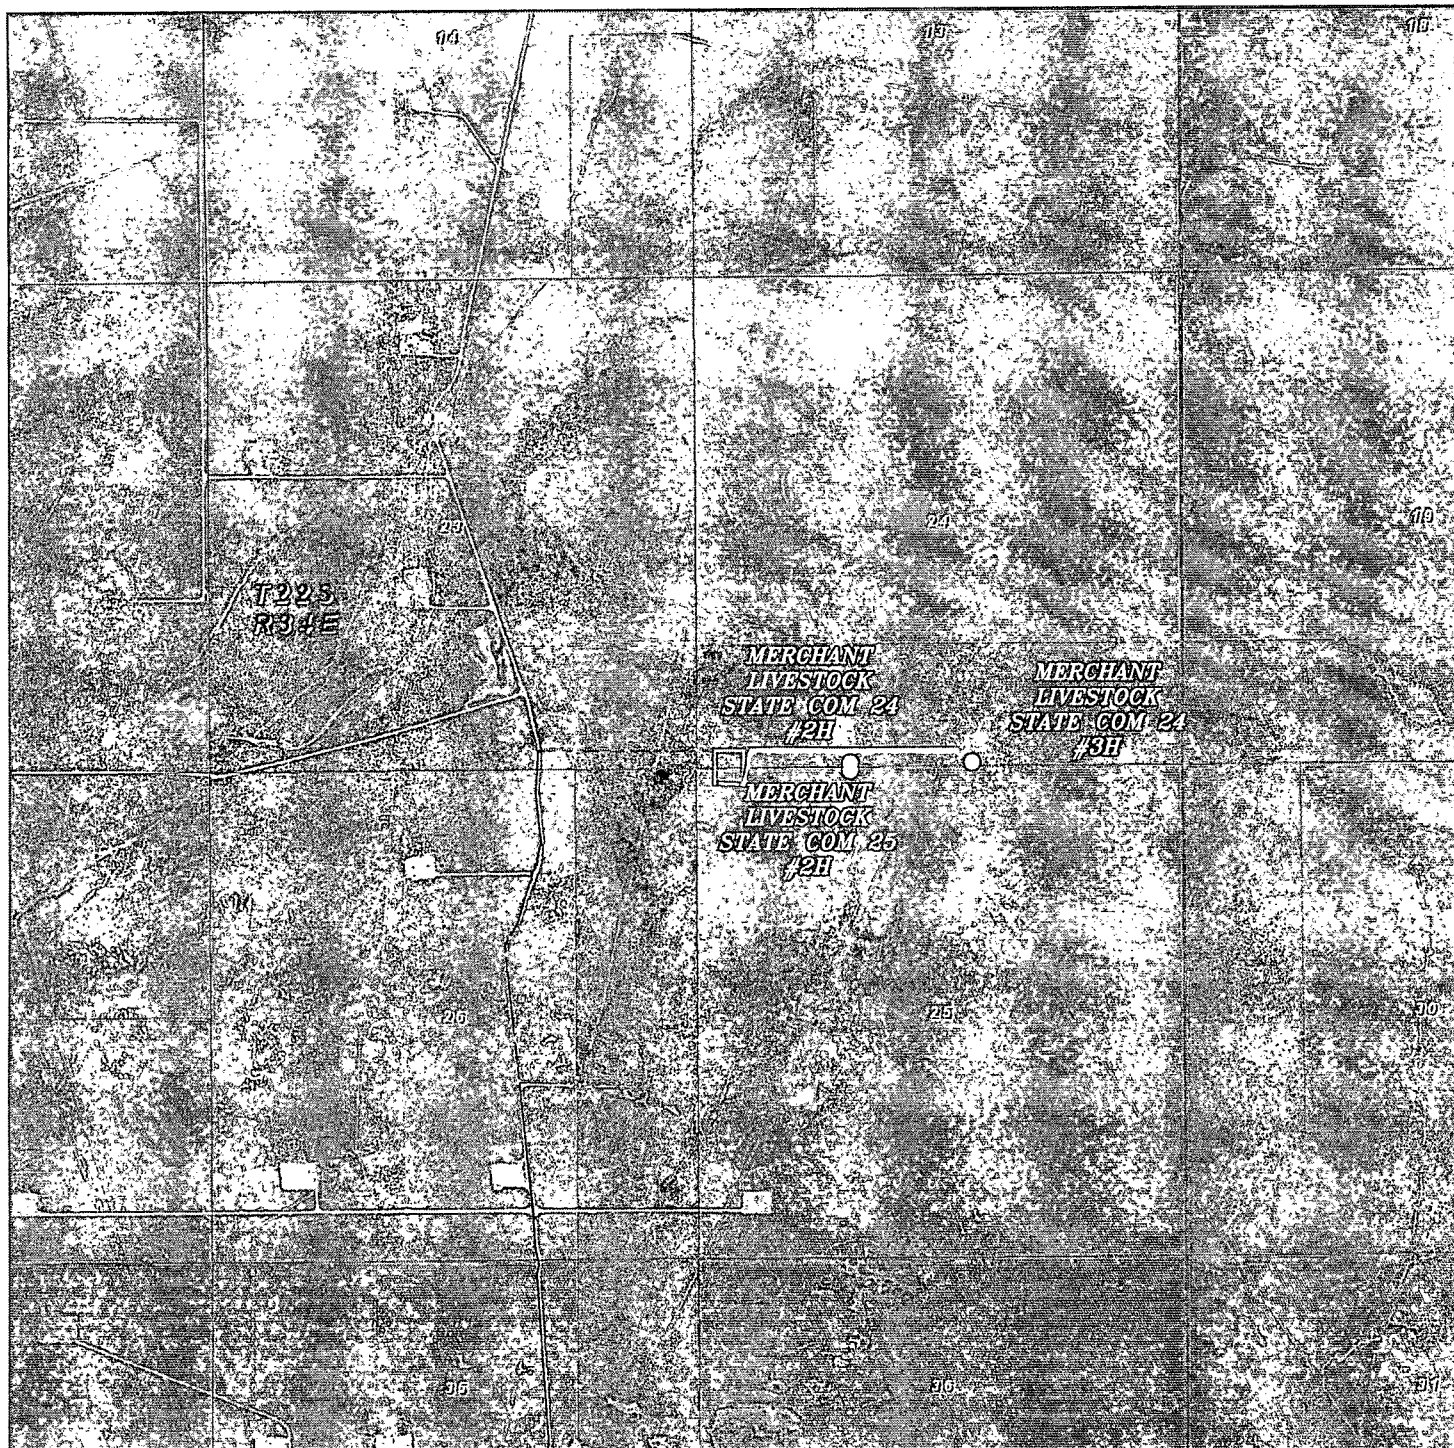

MERCHANT LIVESTOCK STATE COM 24 #3H
 Located 40' FSL and 3020' FWL
 Section 24, Township 22 South, Range 34 East,
 N.M.P.M., Lea County, New Mexico.

AUG 09 2013

RECORDED

basin
surveys
 focused on excellence
 in the oilfield

P.O. Box 1786
 1120 N. West County Rd.
 Hobbs, New Mexico 88241
 (575) 393-7316 - Office
 (575) 392-2206 - Fax
 basinsurveys.com

W.O. Number: JMS 28997

Scale: 1" = 2000'

YELLOW TINT - USA LAND
 BLUE TINT - STATE LAND
 NATURAL COLOR - FEE LAND

GMT
EXPLORATION
CO., LLC