

HOBBS OCD

AUG 14 2013

DISTRICT I

1625 N. French Dr., Hobbs, NM 88240
Phone (575) 393-8161 Fax: (575) 393-0720

DISTRICT II

811 S. First St., Artesia, NM 88210
Phone (575) 749-1283 Fax: (575) 749-0720

DISTRICT III

1000 Rio Brazos Rd., Aztec, NM 87410
Phone (505) 334-8178 Fax: (505) 334-8170

DISTRICT IV

1220 S. St. Francis Dr., Santa Fe, NM 87505
Phone (505) 476-3460 Fax: (505) 476-3462State of New Mexico
Energy, Minerals and Natural Resources Department

OIL CONSERVATION DIVISION

1220 South St. Francis Dr.
Santa Fe, New Mexico 87505Form C-102
Revised August 1, 2011Submit one copy to appropriate
District Office

WELL LOCATION AND ACREAGE DEDICATION PLAT

☐ AMENDED REPORT

API Number 30-025-41352	Pool Code 97293	Pool Name DD Chiso, Bone Spring, South
Property Code 40077	Property Name MERCHANT GAP STATE COM 36	Well Number 1H
UGRID No. 260511	Operator Name GMT EXPLORATION CO, LLC	Elevation 3416'

Surface Location

UL or lot No.	Section	Township	Range	Lot Idn	Feet from the	North/South line	Feet from the	East/West line	County
D	36	22 S	34 E		40	NORTH	350	WEST	LEA

Bottom Hole Location If Different From Surface

UL or lot No.	Section	Township	Range	Lot Idn	Feet from the	North/South line	Feet from the	East/West line	County
M	36	22 S	34 E		330	SOUTH	350	WEST	LEA

Dedicated Acres 160	Joint or Infill	Consolidation Code	Order No.
-------------------------------	-----------------	--------------------	-----------

NO ALLOWABLE WILL BE ASSIGNED TO THIS COMPLETION UNTIL ALL INTERESTS HAVE BEEN CONSOLIDATED
OR A NON-STANDARD UNIT HAS BEEN APPROVED BY THE DIVISION


350' 40' S.L. N: 494207.1 E: 819571.4 SURFACE LOCATION Lat - N 32°21'19.14" Long - W 103°25'52.13" NMSPC- N 494169.7 E 819925.4 (NAD-83)	N: 494227.5 E: 822214.5	N: 494249.0 E: 824857.2	OPERATOR CERTIFICATION I hereby certify that the information contained herein is true and complete to the best of my knowledge and belief, and that this organization either owns a working interest or unleased mineral interest in the land including the proposed bottom hole location or has a right to drill this well at this location pursuant to a contract with an owner of such a mineral or working interest, or to a voluntary pooling agreement or a compulsory pooling order heretofore entered by the division. <i>[Signature]</i> 8/14/13 Signature Date KEMH Kress Printed Name kress@gmtexploration.com Email Address
N: 491566.9 E: 819591.8	N: 491609.2 E: 824673.1	SURVEYOR CERTIFICATION I hereby certify that the well location shown on this plat was plotted from field notes of actual surveys made by me or under my supervision and that the same is true and correct to the best of my belief. <i>[Signature]</i> Date Signature & Seal of Professional Surveyor W.O. No. 28999	
4910.4' B.H. N: 488931.7 E: 819606.5 PROPOSED BOTTOM HOLE LOCATION Lat - N 32°20'30.55" Long - W 103°25'52.25" NMSPC- N 489259.3 E 819956.4 (NAD-83)	N: 488948.4 E: 822248.0	N: 488969.9 E: 824889.7	

Certificate No. Gary L. Jones 7977

BASIN SURVEYS 28999

AUG 21 2013 dm

SECTION 36, TOWNSHIP 22 SOUTH, RANGE 34 EAST, N.M.P.M.,
LEA COUNTY, NEW MEXICO.

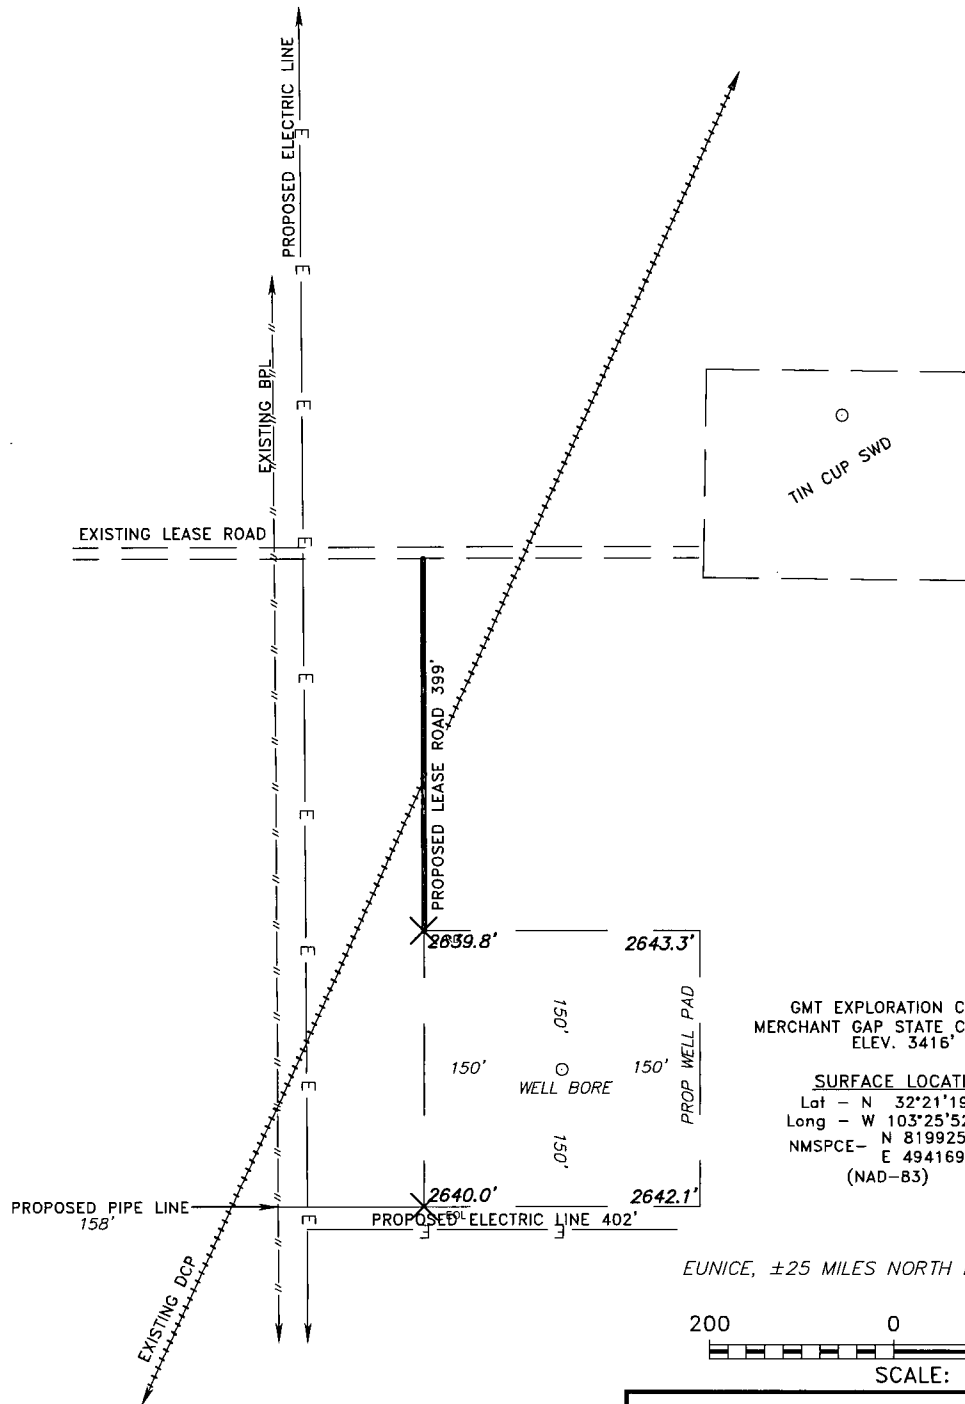

HOBBS OCD

AUG 09 2013

RECEIVED

GMT EXPLORATION CO, LLC
MERCHANT GAP STATE COM 36 1H
ELEV. 3416'

SURFACE LOCATION
Lat - N 32°21'19.14"
Long - W 103°25'52.13"
NMSPEC - N 819925.4
E 494169.7
(NAD-83)

EUNICE, ±25 MILES NORTH EAST OF LOCATION

200 0 200 400 FEET
SCALE: 1" = 200'

Directions to Location:

DRIVE SOUTH ON CO RD 32 TO CO RD 21 FOR
2.0MI; TURN LEFT ON CO RD 21 FOR 20.3MI; TURN
LEFT ONTO 207 NORTH FOR 2.7MI.

GMT EXPLORATION CO, LLC.

REF: MERCHANT GAP STATE COM 36 1H / WELL PAD TOPO

THE MERCHANT GAP STATE COM 36 1H LOCATED 330' FROM
THE NORTH LINE AND 660' FROM THE WEST LINE OF
SECTION 36, TOWNSHIP 22 SOUTH, RANGE 34 EAST,
N.M.P.M., LEA COUNTY, NEW MEXICO.

BASIN SURVEYS P.O. BOX 1786-HOBBS, NEW MEXICO

W.O. Number: 28999


Drawn By: K. NORRIS

Date: 07-18-2013 Disk: JMS 28999

Survey Date: 07-11-2013

Sheet 1 of 1 Sheets

SECTION 36, TOWNSHIP 22 SOUTH, RANGE 34 EAST, N.M.P.M.,
LEA COUNTY, NEW MEXICO.

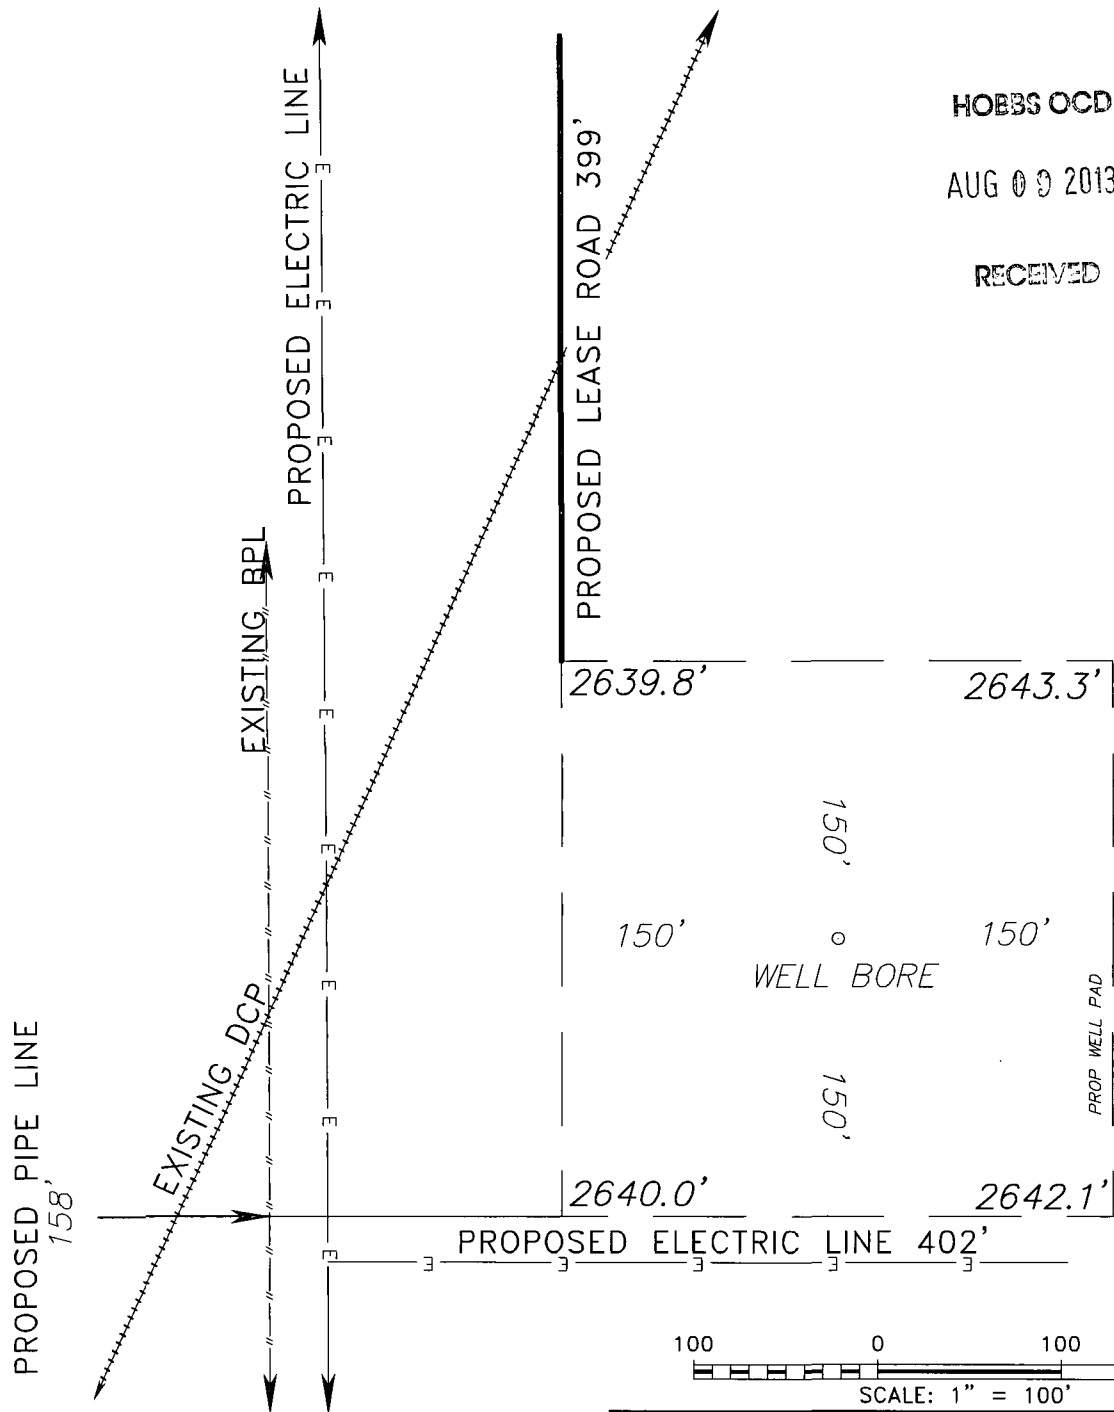

GMT EXPLOARATION CO, LLC.

REF: MERCHANT GAP STATE COM 36 1H / WELL PAD TOPO


THE MERCHANT GAP STATE COM 36 1H LOCATED 330' FROM
THE NORTH LINE AND 660' FROM THE WEST LINE OF
SECTION 36, TOWNSHIP 22 SOUTH, RANGE 34 EAST,
N.M.P.M., LEA COUNTY, NEW MEXICO.

BASIN SURVEYS P.O. BOX 1786 - HOBBS, NEW MEXICO

W.O. Number: 28999 Drawn By: K. NORRIS

Date: 07-18-2013 Disk: JMS 28999

Survey Date: 07-11-2013 Sheet 1 of 1 Sheets

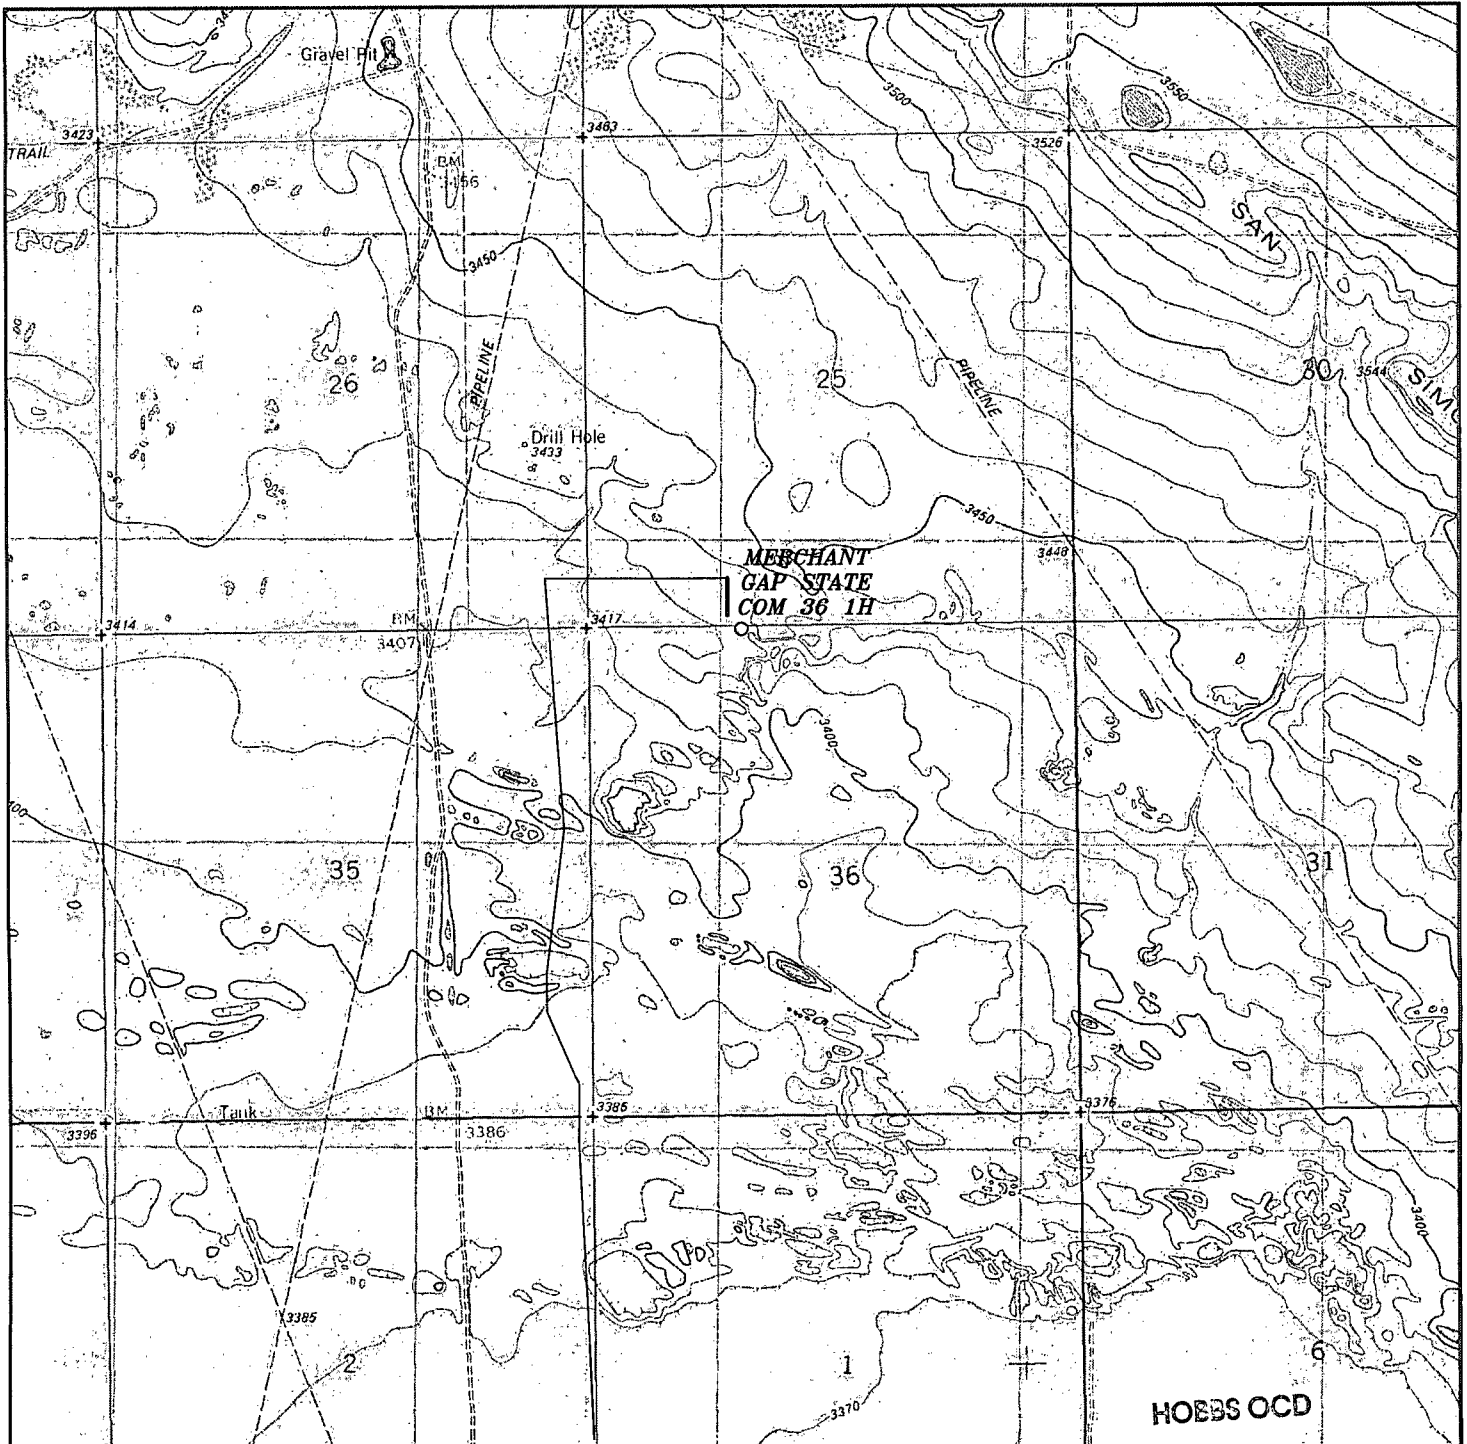

MERCHANT GAP STATE COM 36 1H
 LOCATED 40' FNL AND 350' FWL
 SECTION 36, TOWNSHIP 22 SOUTH, RANGE 34 EAST
 N.M.P.M., Lea County, New Mexico.

AUG 03 2013

HOEBS OCD

basin
surveys
 focused on excellence
 in the oilfield

P.O. Box 1786
 1120 N. West County Rd.
 Hobbs, New Mexico 88241
 (575) 393-7316 - Office
 (575) 392-2206 - Fax
 basinsurveys.com


W.O. Number: JMS 28999

Survey Date: 07-11-2013

Scale: 1" = 2000'

Date: 07-18-2013

GMT
EXPLOARATION
CO, LLC.

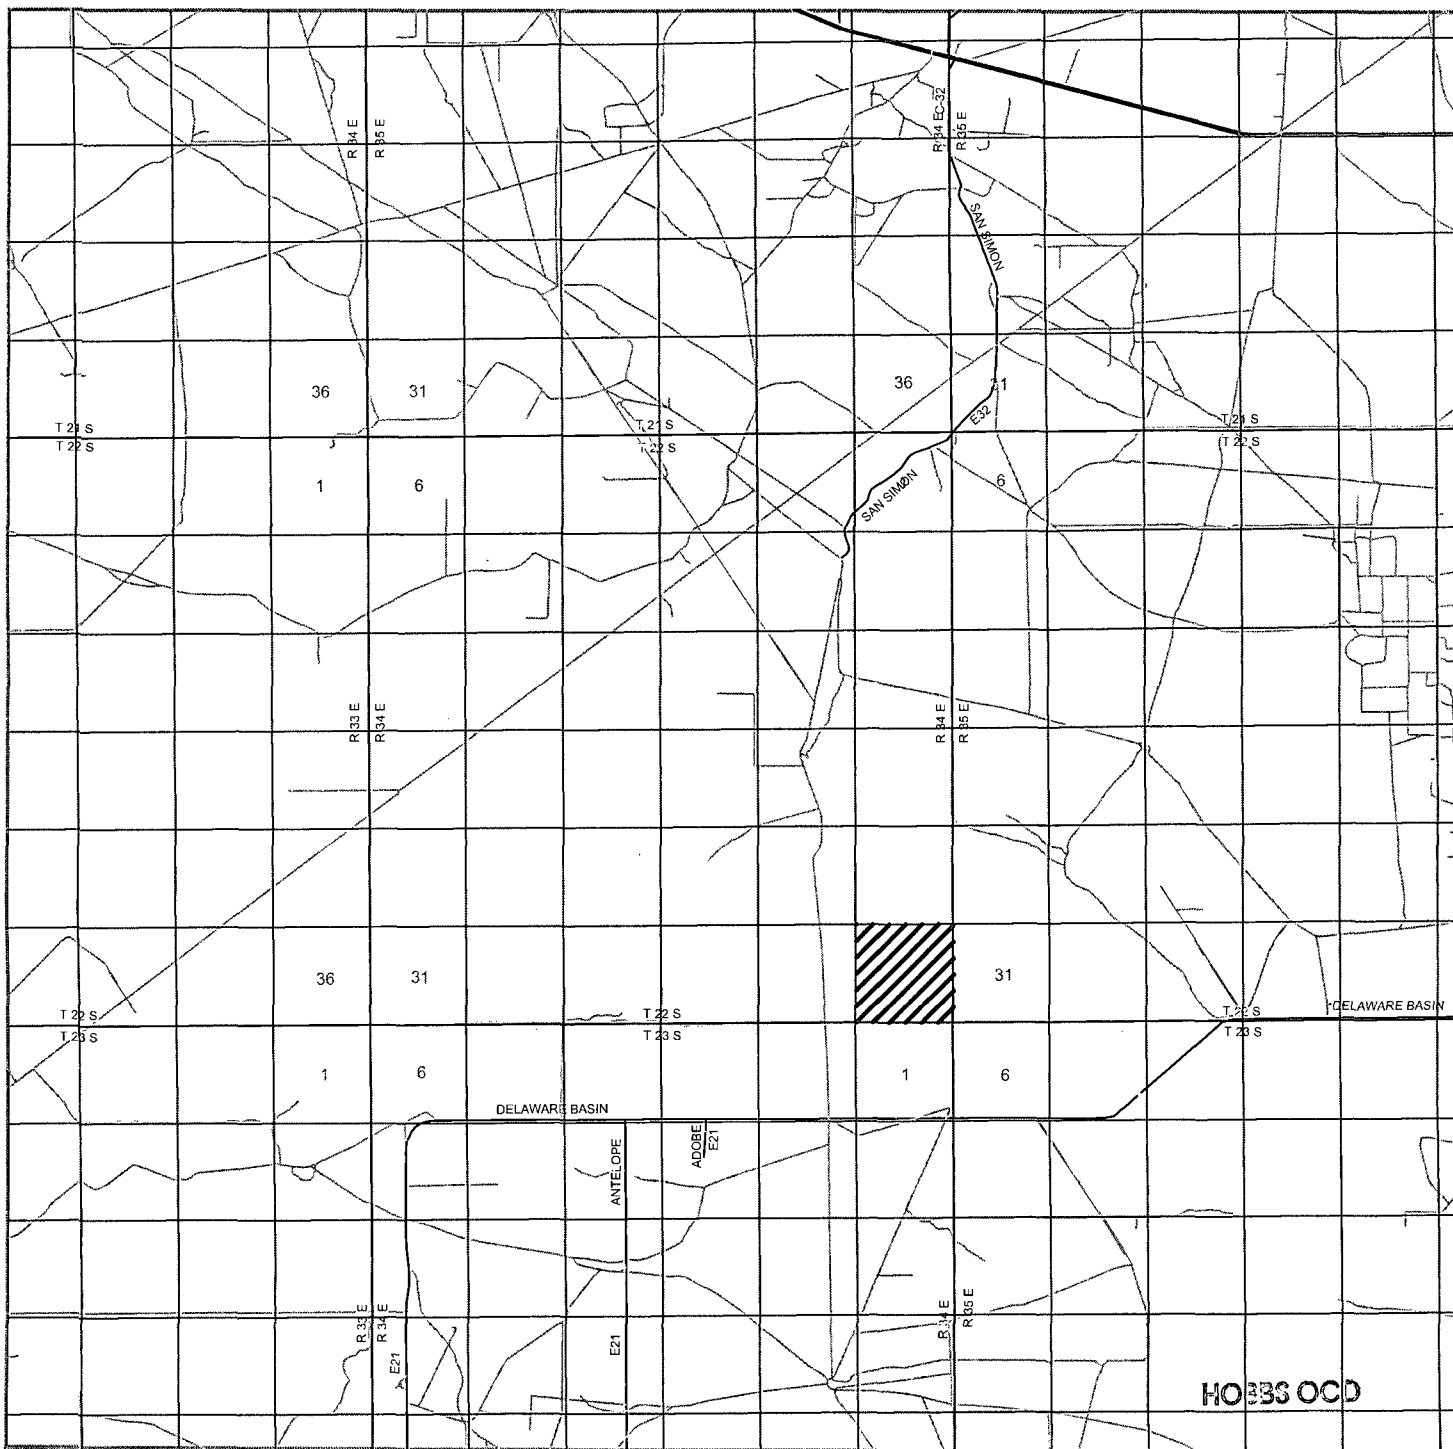

MERCHANT GAP STATE COM 36 1H
 LOCATED 40' FNL AND 350' FWL
 SECTION 36, TOWNSHIP 22 SOUTH, RANGE 34 EAST,
 N.M.P.M., Lea County, New Mexico.

AUG 09 2013

RECEIVED

basin
surveys
 focused on excellence
 in the oilfield

P.O. Box 1786
 1120 N. West County Rd.
 Hobbs, New Mexico 88241
 (575) 393-7316 - Office
 (575) 392-2206 - Fax
 basinsurveys.com

W.O. Number: JMS 28999


Survey Date: 07-11-2013

Scale: 1" = 2 Miles

Date: 07-18-2013



GMT
 EXPLOARATION
 CO, LLC.

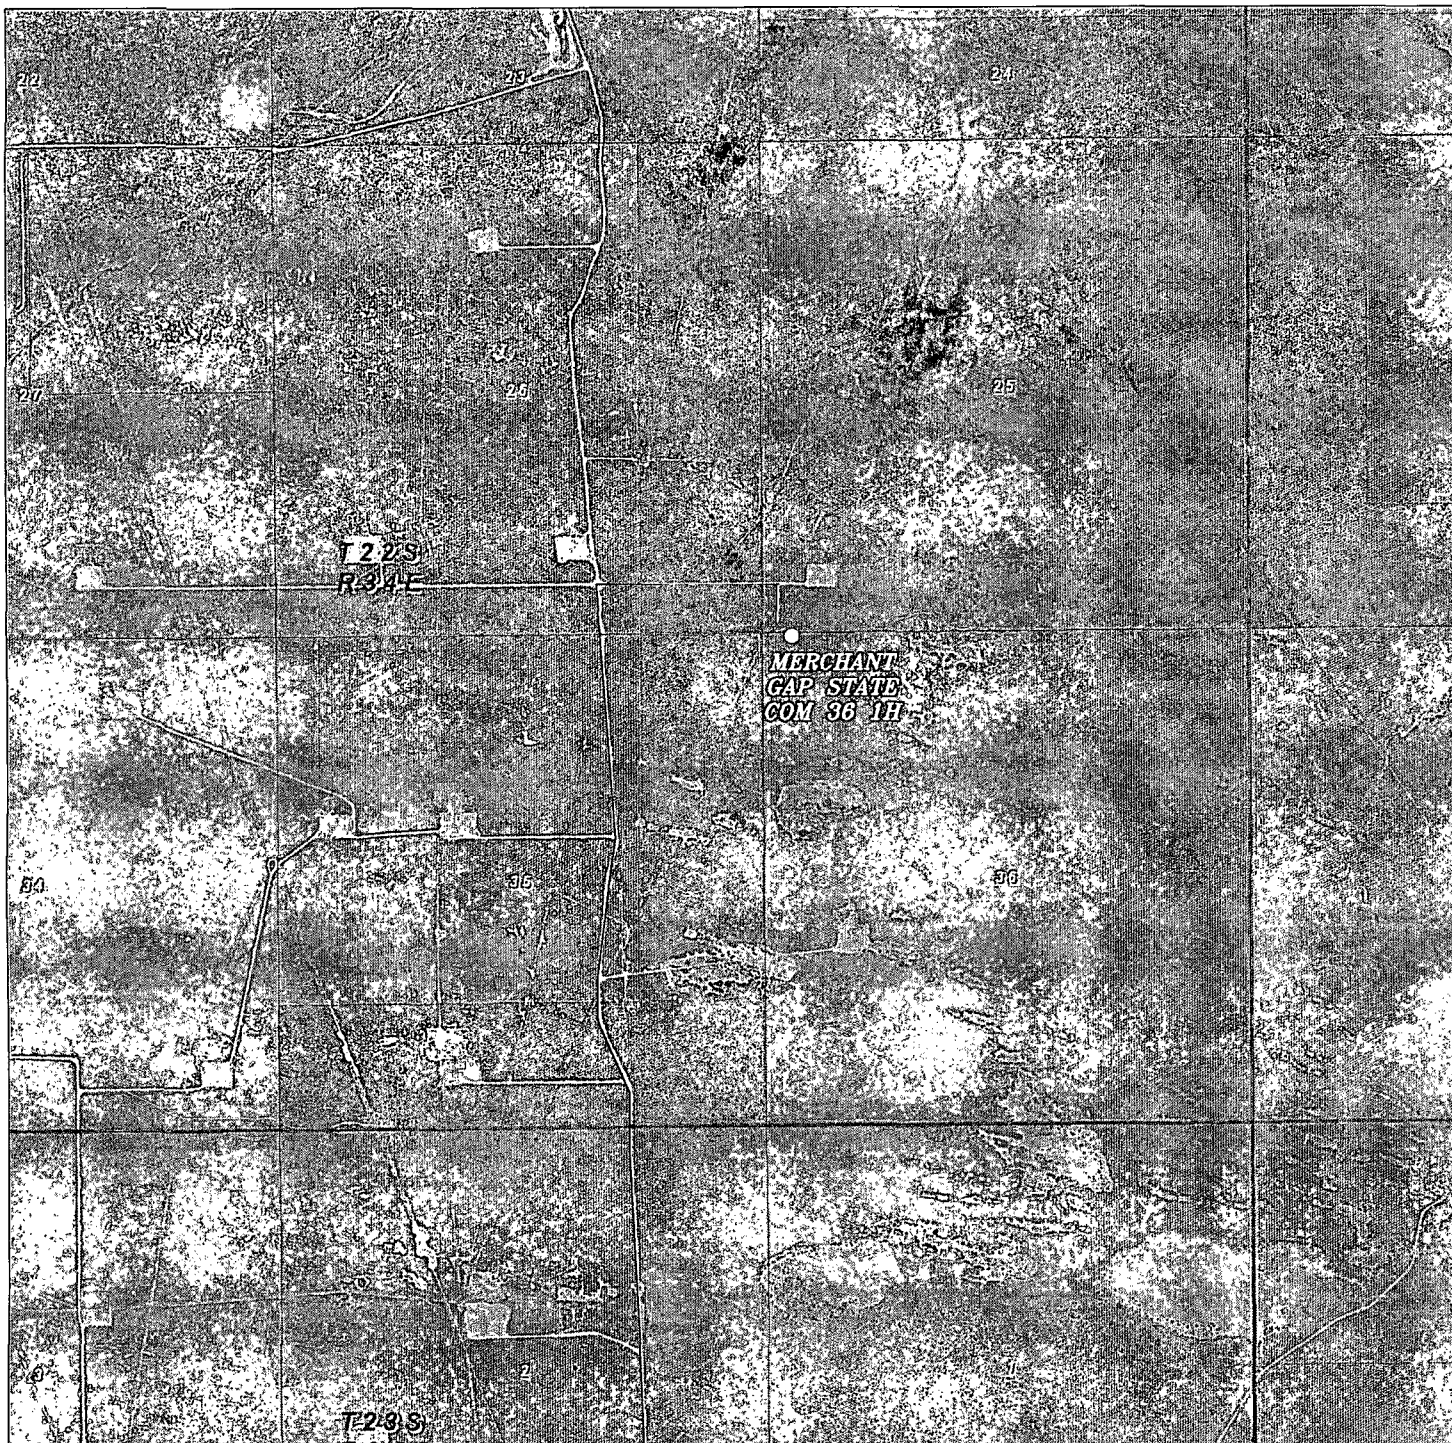

MERCHANT GAP STATE COM 36 1H
 LOCATED 40' FNL AND 350' FWL
 SECTION 36, TOWNSHIP 22 SOUTH, RANGE 34 EAST,
 N.M.P.M., Lea County, New Mexico.

HOEBS OCD

APR 9 2013

RECEIVED



P.O. Box 1786
 1120 N. West County Rd.
 Hobbs, New Mexico 88241
 (575) 393-7316 - Office
 (575) 392-2206 - Fax
 basinsurveys.com

W.O. Number: JMS 28999

Scale: 1" = 2000'

YELLOW TINT - USA LAND
 BLUE TINT - STATE LAND
 NATURAL COLOR - FEE LAND

GMT
 EXPLOARATION
 CO, LLC.