

HOBBS OCD

MAY 21 2013

RECEIVED

CHEVRON

Vacuum Grayburg San Andres
Lea County, NM
Central Vacuum Unit #259
VH - Job #32K11121428


Survey: Gyro

SDI Standard Survey Report



This survey is correct to the best of my knowledge and is supported by actual field data.



Notarized this date 5th of December, 2012.

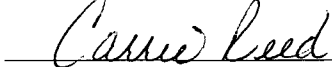

Notary Signature
County of Midland
State of Texas

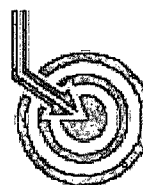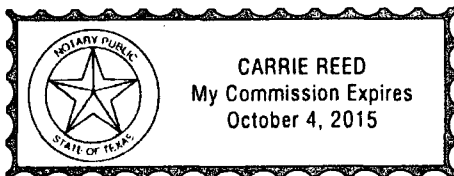

Scientific Drilling

NOV 14 2013

Scientific Drilling International, Inc.
SDI Standard Survey Report



Company:	CHEVRON	Local Co-ordinate Reference:	Well Central Vacuum Unit #259
Project:	Vacuum Grayburg San Andres	TVD Reference:	WELL @ 0.00usft (Original Well Elev)
Site:	Lea County, NM	MD Reference:	WELL @ 0.00usft (Original Well Elev)
Well:	Central Vacuum Unit #259	North Reference:	True
Wellbore:	VH - Job #32K11121428	Survey Calculation Method:	Minimum Curvature
Design:	VH - Job #32K11121428	Database:	EDM-Regulatory

Project	Vacuum Grayburg San Andres		
Map System:	US State Plane 1927 (Exact solution)	System Datum:	Mean Sea Level
Geo Datum:	NAD 1927 (NADCON CONUS)		
Map Zone:	New Mexico East 3001		

Site	Lea County, NM		
Site Position:		Northing:	656,116.37 usft
From:	Lat/Long	Easting:	755,139.93 usft
Position Uncertainty:	0.00 usft	Slot Radius:	0"
		Latitude:	32° 48' 3.600 N
		Longitude:	103° 30' 10.800 W
		Grid Convergence:	0.45 °

Well	Central Vacuum Unit #259, Vertical		
Well Position	+N/-S	0.00 usft	Northing: 654,260.51 usft
	+E/-W	0.00 usft	Easting: 756,077.69 usft
Position Uncertainty	0.00 usft	Wellhead Elevation:	usft
		Latitude:	32° 47' 45.164 N
		Longitude:	103° 29' 59.986 W
		Ground Level:	0.00 usft

Wellbore VH - Job #32K11121428

Magnetics	Model Name	Sample Date	Declination (°)	Dip Angle (°)	Field Strength (nT)
	IGRF2010	11/25/12	7.42	60.69	48,849

Design VH - Job #32K11121428

Audit Notes:

Version:	1.0	Phase:	ACTUAL	Tie On Depth:	0.00
-----------------	-----	---------------	--------	----------------------	------

Vertical Section:	Depth From (TVD) (usft)	+N/-S (usft)	+E/-W (usft)	Direction (°)
	0.00	0.00	0.00	212.09

Survey Program Date 12/04/12

From (usft)	To (usft)	Survey (Wellbore)	Tool Name	Description
95.29	3,100.00	Gyro (VH - Job #32K11121428)	Keeper	Keeper Gyro

Survey

Measured Depth (usft)	Inclination (°)	Azimuth (°)	True Vertical Depth	North/South (usft)	East/West (usft)	Closure Azimuth (°)	Closure Distance (usft)
0.00	0.00	0.00	0.00	0.00	0.00	0.00	0.00
95.29	0.49	286.64	95.29	0.12	-0.39	286.64	0.41
187.05	0.32	280.79	187.05	0.28	-1.02	285.22	1.06
278.81	0.23	222.60	278.81	0.19	-1.39	277.74	1.41
368.26	0.45	222.60	368.25	-0.20	-1.75	263.45	1.77
463.59	0.54	208.02	463.58	-0.87	-2.22	248.51	2.38
554.82	0.50	213.13	554.81	-1.59	-2.64	238.98	3.08
646.76	0.64	223.66	646.74	-2.29	-3.21	234.46	3.95
738.02	0.49	222.16	738.00	-2.95	-3.83	232.34	4.83
828.86	0.49	203.93	828.83	-3.59	-4.24	229.73	5.56
934.58	0.73	206.78	934.55	-4.61	-4.73	225.74	6.60
1,054.95	0.90	204.52	1,054.91	-6.15	-5.47	221.62	8.23

Scientific Drilling International, Inc.
SDI Standard Survey Report



Company:	CHEVRON	Local Co-ordinate Reference:	Well Central Vacuum Unit #259
Project:	Vacuum Grayburg San Andres	TVD Reference:	WELL @ 0.00usft (Original Well Elev)
Site:	Lea County, NM	MD Reference:	WELL @ 0.00usft (Original Well Elev)
Well:	Central Vacuum Unit #259	North Reference:	True
Wellbore:	VH - Job #32K11121428	Survey Calculation Method:	Minimum Curvature
Design:	VH - Job #32K11121428	Database:	EDM-Regulatory

Survey							
Measured Depth (usft)	Inclination (°)	Azimuth (°)	True Vertical Depth	North/South (usft)	East/West (usft)	Closure Azimuth (°)	Closure Distance (usft)
1,145.32	1.22	194.95	1,145.26	-7.73	-6.01	217.87	9.79
1,205.69	1.18	198.19	1,205.62	-8.94	-6.37	215.47	10.98
1,296.06	1.21	200.77	1,295.97	-10.72	-7.00	213.15	12.80
1,386.43	1.31	198.39	1,386.32	-12.59	-7.66	211.33	14.74
1,477.13	1.34	208.47	1,476.99	-14.51	-8.50	210.36	16.81
1,567.19	1.15	219.01	1,567.03	-16.13	-9.57	210.67	18.76
1,657.25	1.10	225.25	1,657.07	-17.44	-10.75	211.64	20.49
1,747.31	1.11	224.38	1,747.12	-18.68	-11.97	212.67	22.18
1,837.69	1.02	229.19	1,837.48	-19.83	-13.20	213.64	23.82
1,927.87	0.83	224.83	1,927.65	-20.82	-14.26	214.42	25.23
2,018.05	0.79	217.94	2,017.82	-21.77	-15.11	214.76	26.50
2,108.23	0.52	224.58	2,107.99	-22.55	-15.78	214.98	27.52
2,198.41	0.32	244.59	2,198.17	-22.95	-16.29	215.37	28.14
2,288.59	0.21	214.94	2,288.35	-23.19	-16.61	215.61	28.53
2,378.77	0.16	201.33	2,378.53	-23.45	-16.75	215.55	28.82
2,468.95	0.11	45.09	2,468.71	-23.50	-16.74	215.46	28.85
2,559.13	0.46	49.19	2,558.89	-23.20	-16.40	215.25	28.42
2,649.27	0.80	48.43	2,649.02	-22.55	-15.66	214.77	27.45
2,739.57	0.97	41.20	2,739.31	-21.56	-14.68	214.26	26.08
2,832.84	0.77	43.88	2,832.57	-20.51	-13.73	213.79	24.68
2,920.09	0.58	48.30	2,919.82	-19.80	-12.99	213.28	23.68
3,010.32	0.47	52.21	3,010.04	-19.26	-12.36	212.68	22.89
3,100.00	0.38	53.70	3,099.72	-18.86	-11.83	212.09	22.26




Scientific Drilling

Project: Vacuum Grayburg San Andres
Lea County, NM
Well: Central Vacuum Unit #259
Wellbore: VH - Job #32K11121428
Design: VH - Job #32K11121428

WELL DETAILS: Central Vacuum Unit #259
WELL @ 0.00usft (Original Well Elev)
Ground Level: 0.00

+N/-S	+E/-W	Northing	Easting	Latitude	Longitude	Slot
0.00	0.00	654260.51	756077.69	32° 47' 45.164 N	103° 29' 59.986 W	

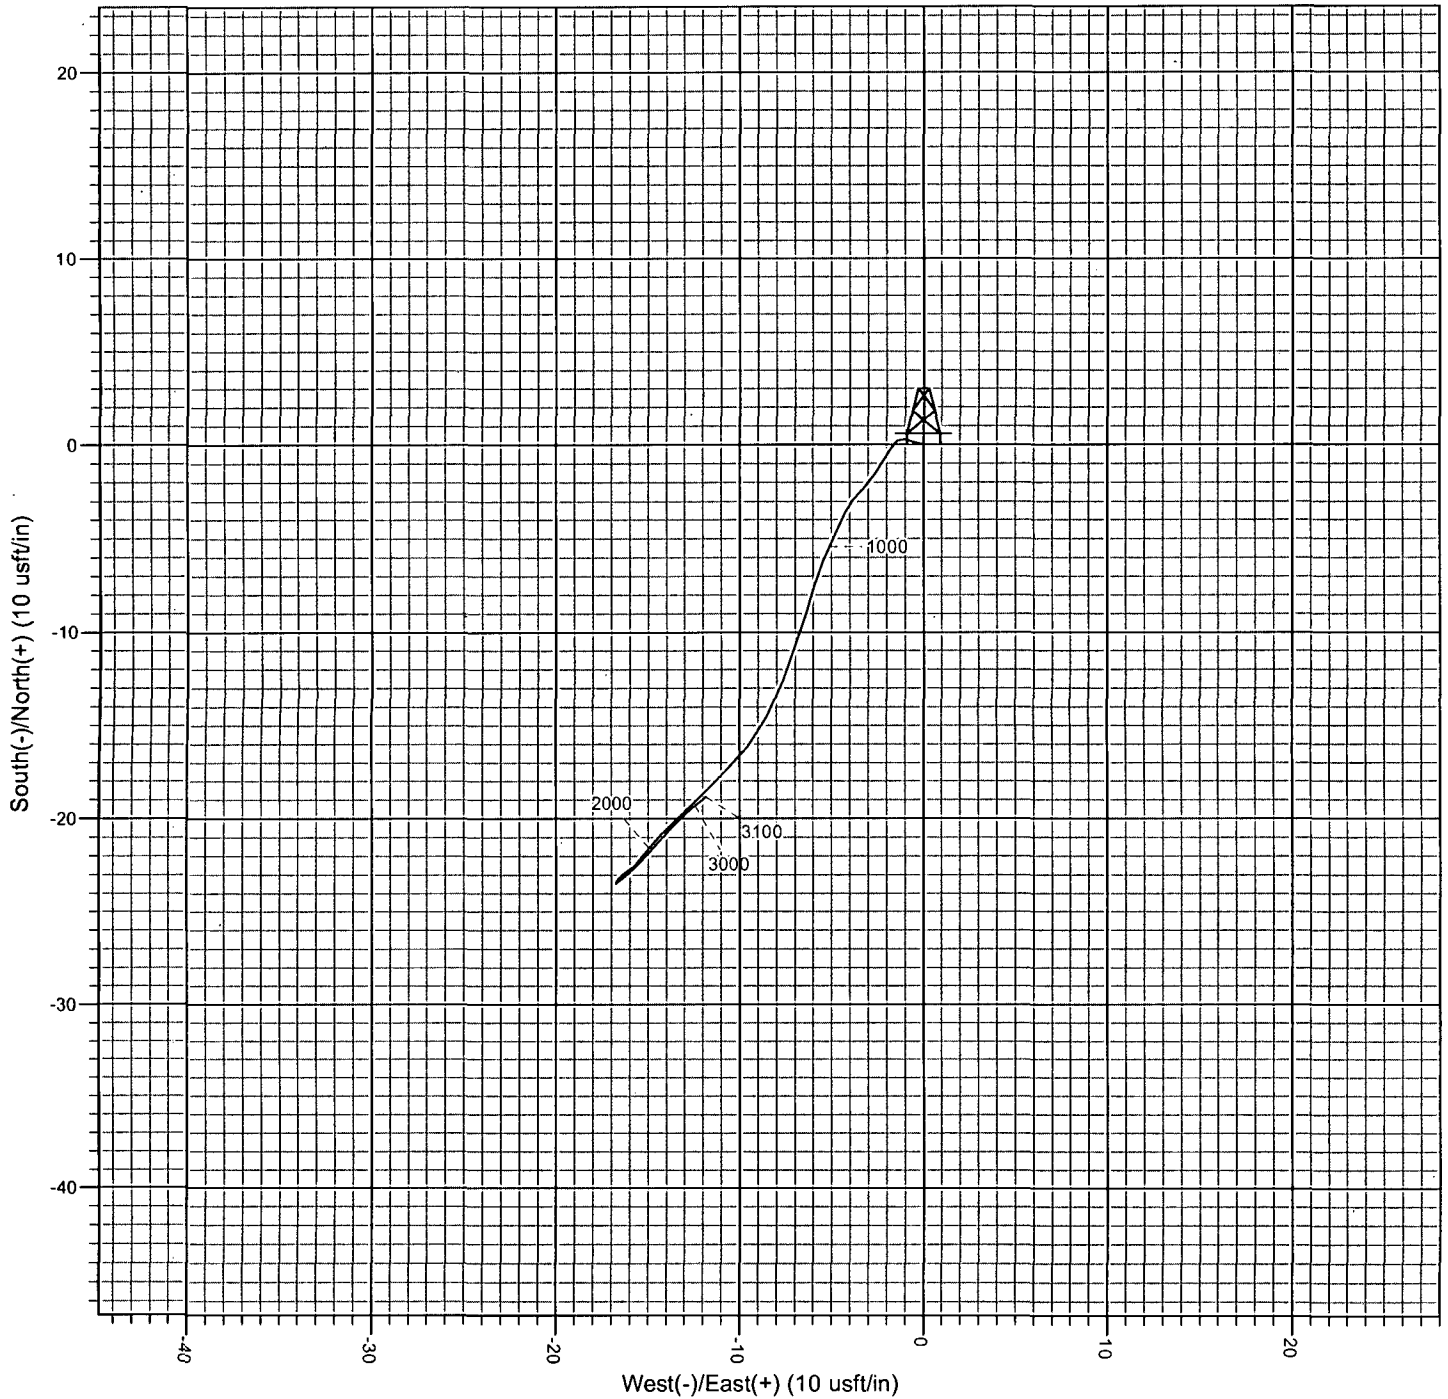

PROJECT DETAILS: Vacuum Grayburg San Andres	SITE DETAILS: Lea County, NM
Geodetic System: US State Plane 1927 (Exact solution)	Site Centre Latitude: 32° 48' 3.600 N
Datum: NAD 1927 (NADCON CONUS)	Longitude: 103° 30' 10.800 W
Ellipsoid: Clarke 1866	Positional Uncertainty: 0.00
Zone: New Mexico East 3001	Convergence: 0.45
Scale: 1 inch = 100 feet	Local North: True